


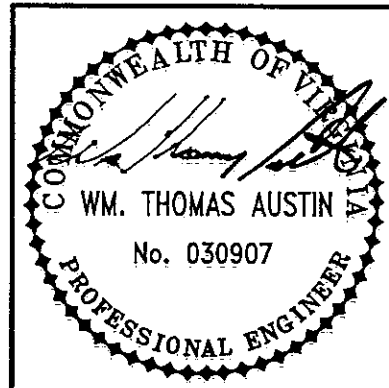

NOTES

- PAVEMENT MARKINGS ON THIS PROJECT ARE TO BE INSTALLED IN ACCORDANCE WITH SECTION 704 OF THE VIRGINIA DEPARTMENT OF TRANSPORTATION ROAD AND BRIDGE SPECIFICATIONS DATED JANUARY, 1994, AND AS AMENDED BY CONTRACT PROVISIONS AND THESE PLANS.
- PAVEMENT MARKINGS SHALL CONSIST OF CENTER LINES (4"), LANE LINES (4"), STOP LINES (24"), DIAGONAL LINES AT 45° ANGLE (24"), AND SYMBOL MARKERS (ELONGATED ARROWS) AS DEPICTED ON PLAN SHEETS.
- CENTER LINES AND LANE LINES SHALL BE YELLOW AND WHITE PAINT MATERIAL, RESPECTIVELY.
- PAVEMENT MARKINGS FOR STOP LINES AND SYMBOL MARKERS SHALL BE HIGH DURABILITY RETROREFLECTIVE "STAMARK" BRAND PAINT POLYMER PAVEMENT MARKING TAPE GRADE SERIES 5730, 6330, AND SMS-900 AS MANUFACTURED BY 3M OR EQUAL.
- PAINT, LIQUID ASPHALT, OR TAPE WILL NOT BE ALLOWED FOR ERADICATING EXISTING PAVEMENT WORKINGS.
- THE CONTRACTOR SHALL MAINTAIN TWO-WAY TRAFFIC ON ALL ROADWAYS AT ALL TIMES IN ACCORDANCE WITH THE VDOT WORK AREA PROTECTION MANUAL DATED JANUARY, 1996 AND/OR AS DIRECTED BY THE ENGINEER.

Revisions	Date



Commission No.: 1823	Drawn By: JPR	Checked By: WFA	Date: 9/28/01	Project Coordinator: WFA
----------------------	---------------	-----------------	---------------	--------------------------

Mattem & Craig
CONSULTING ENGINEERS • SURVEYORS
701 FIRST STREET
ROANOKE, VIRGINIA 24012
(800) 368-7881
FAX (800) 345-7881


WAL-MART STORE #3243-00
STRIPING PLAN -
RTE 460 & RTE 781
ROANOKE COUNTY, VIRGINIA

Vertical Scale:	N/A
Horizontal Scale:	1"=50'
Issue Date:	9/28/01
Sheet No.:	C-47

CONTRACTOR SHALL CONTACT MISS UTILITY @ 1-800-552-7001 FOR LOCATION OF ALL UTILITIES, AT LEAST 72 HOURS PRIOR TO BEGINNING CONSTRUCTION

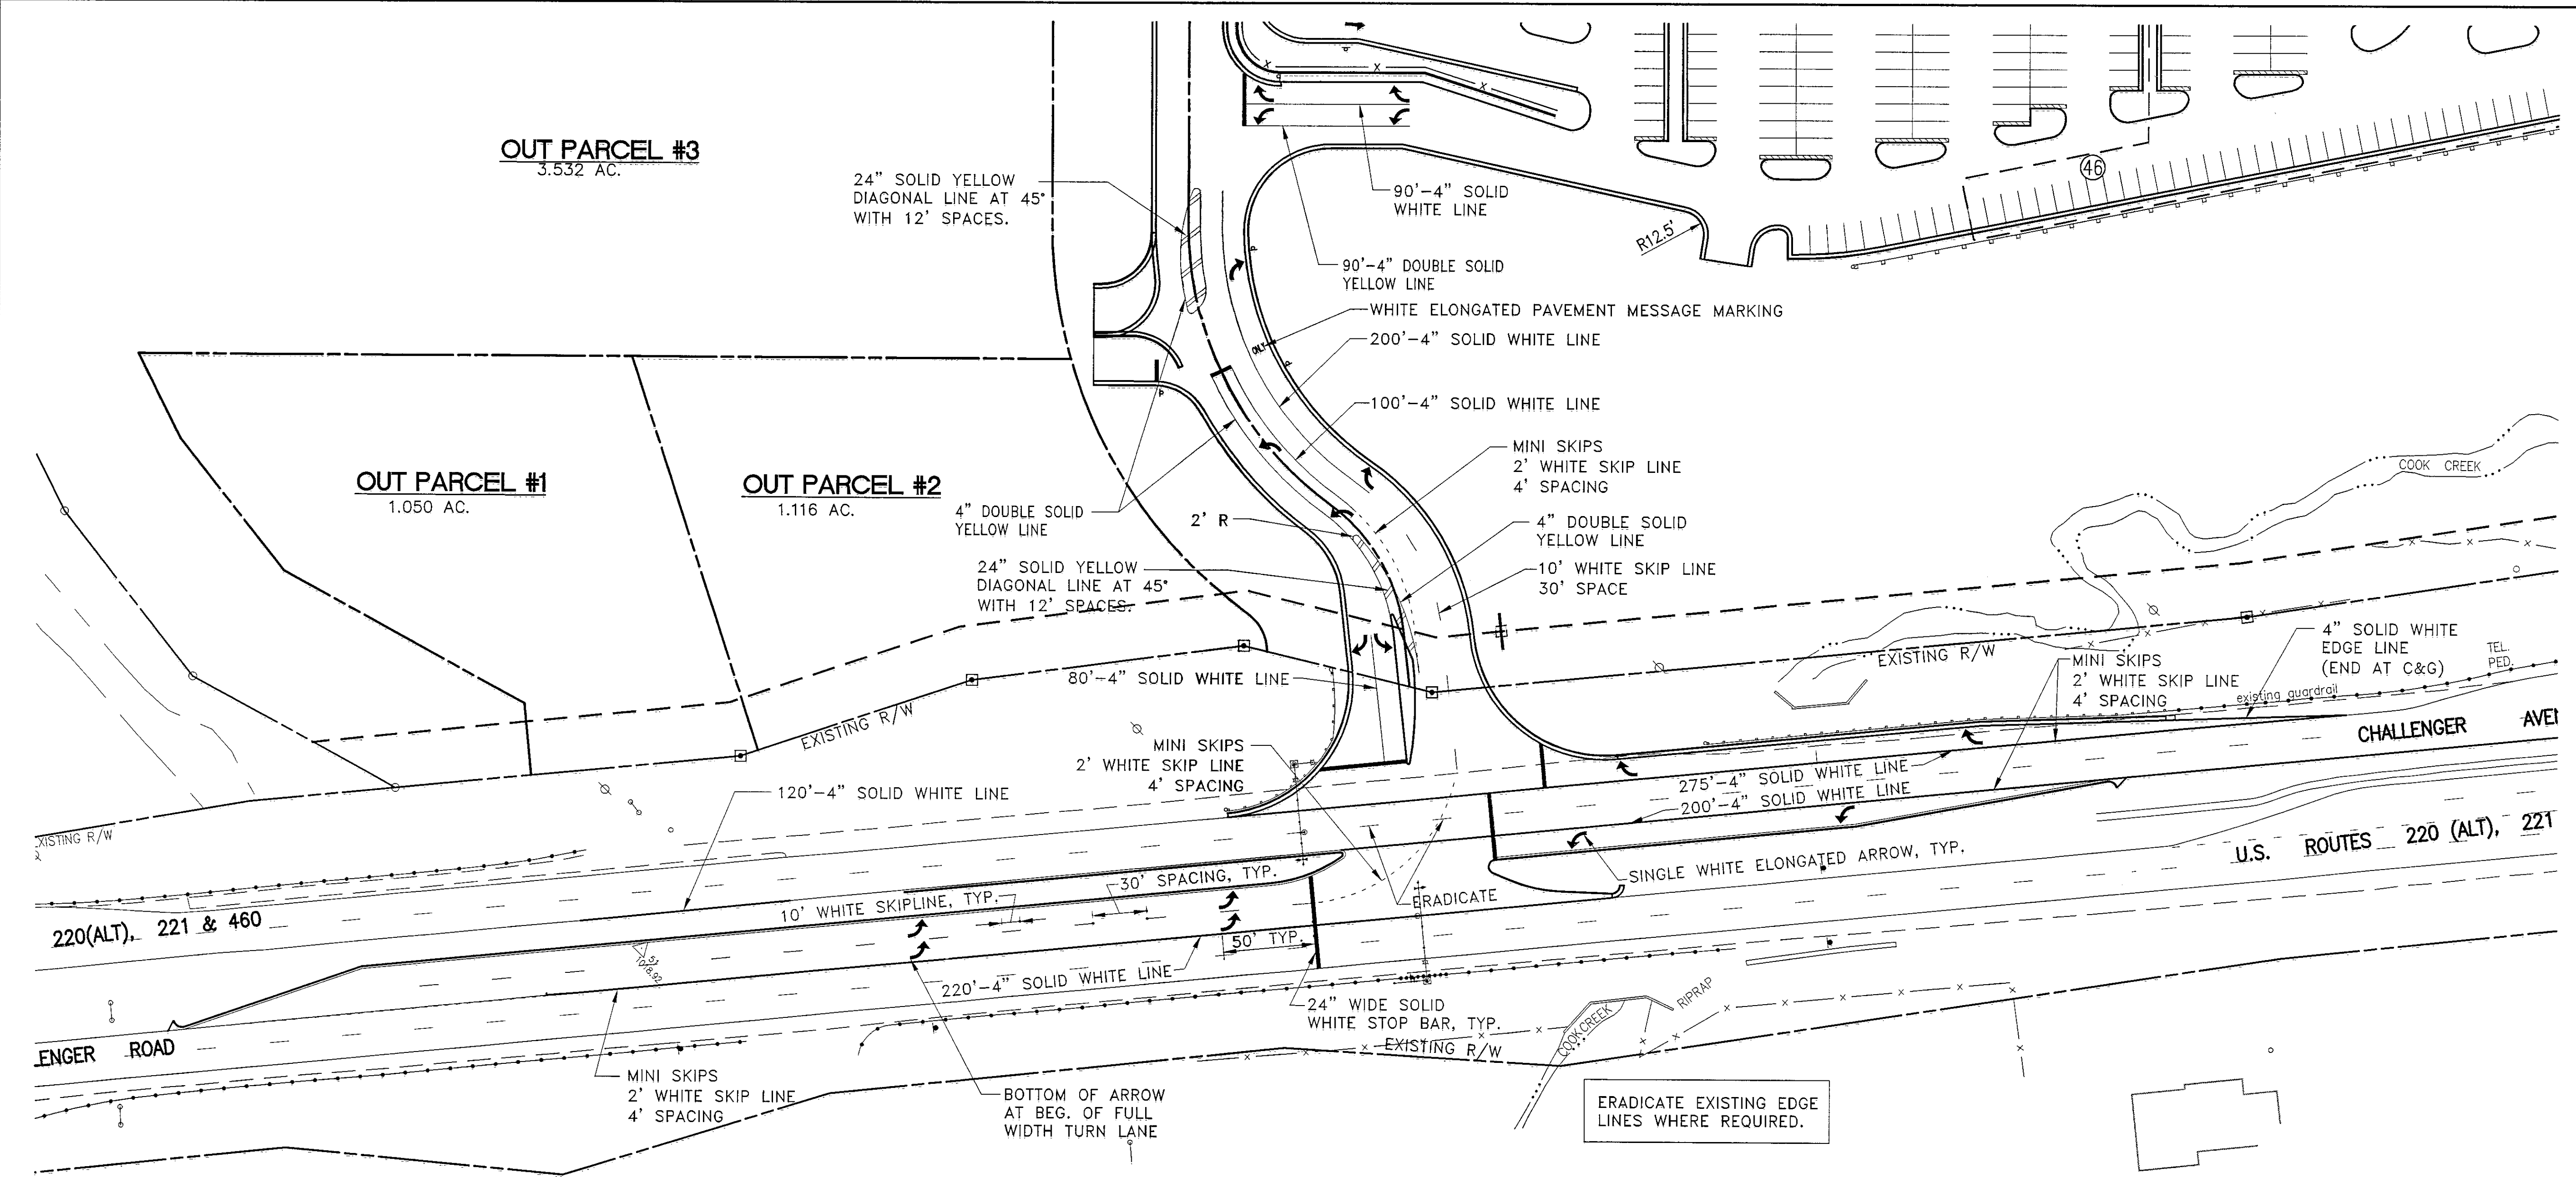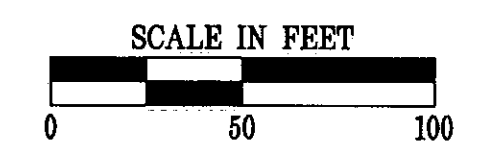

MAIN ENTRANCE AND CHALLENGER AVENUE (RTE. 460)

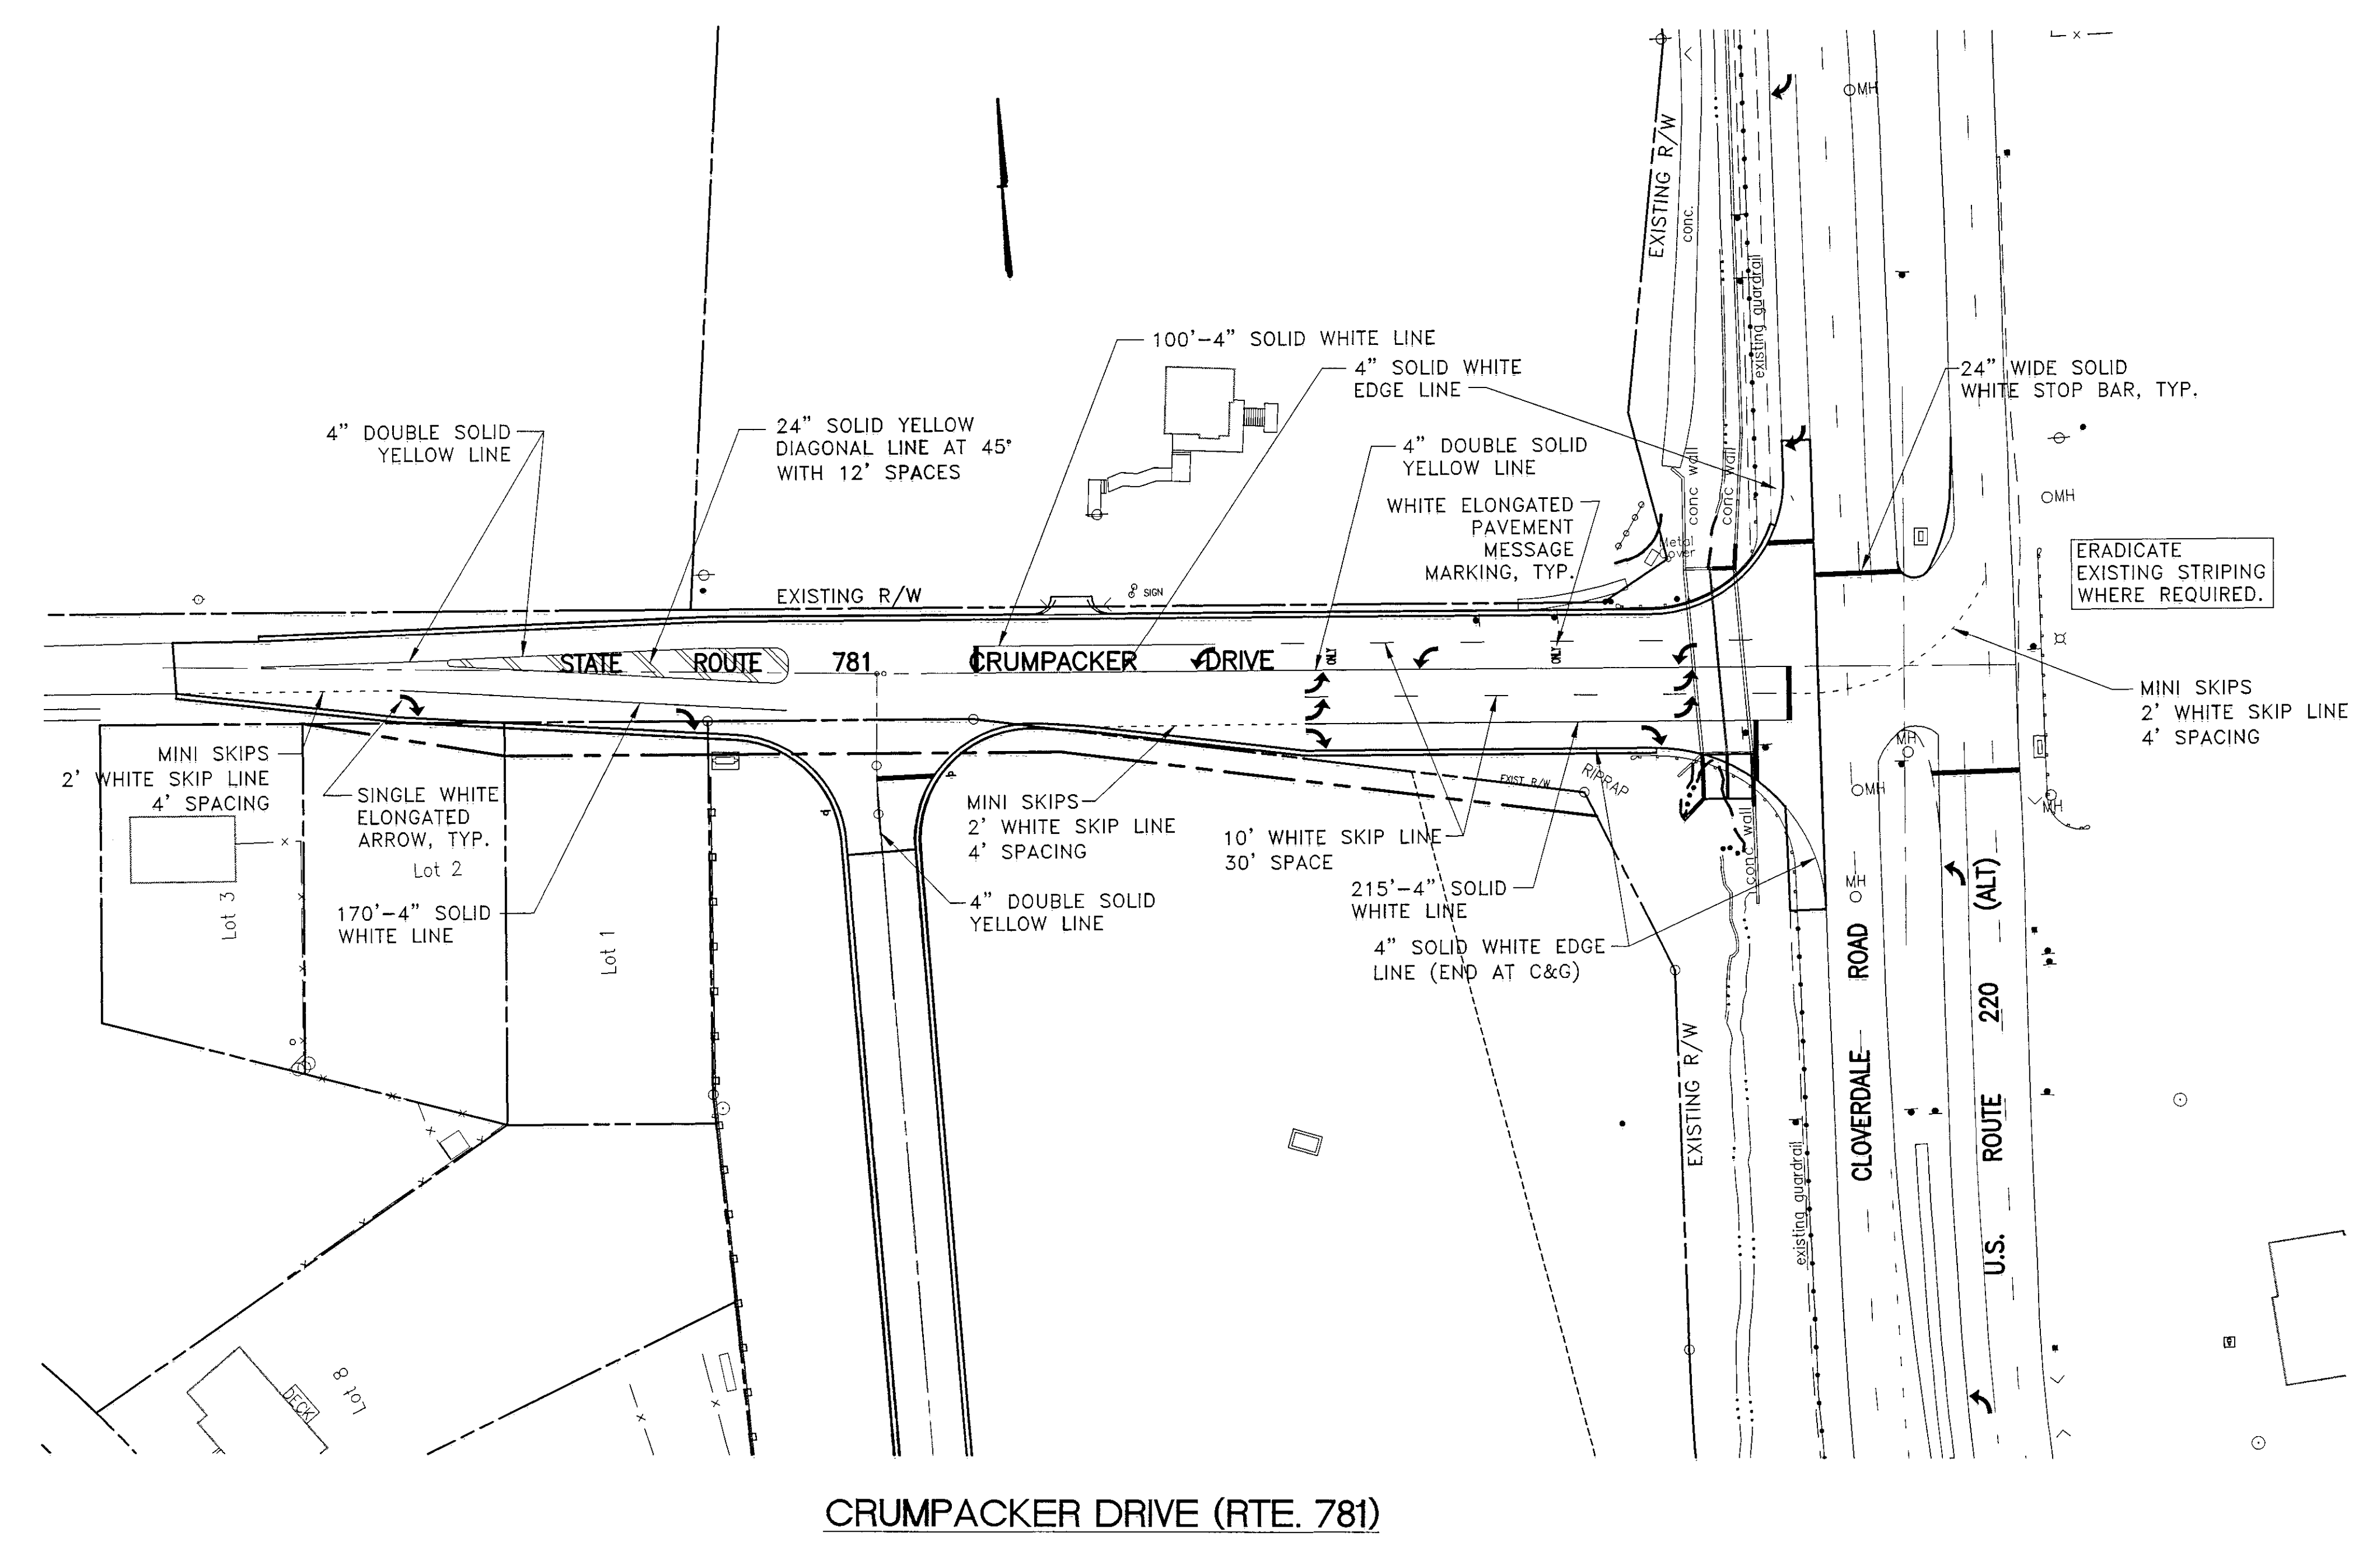

CRUMPACKER DRIVE (RTE. 781)