




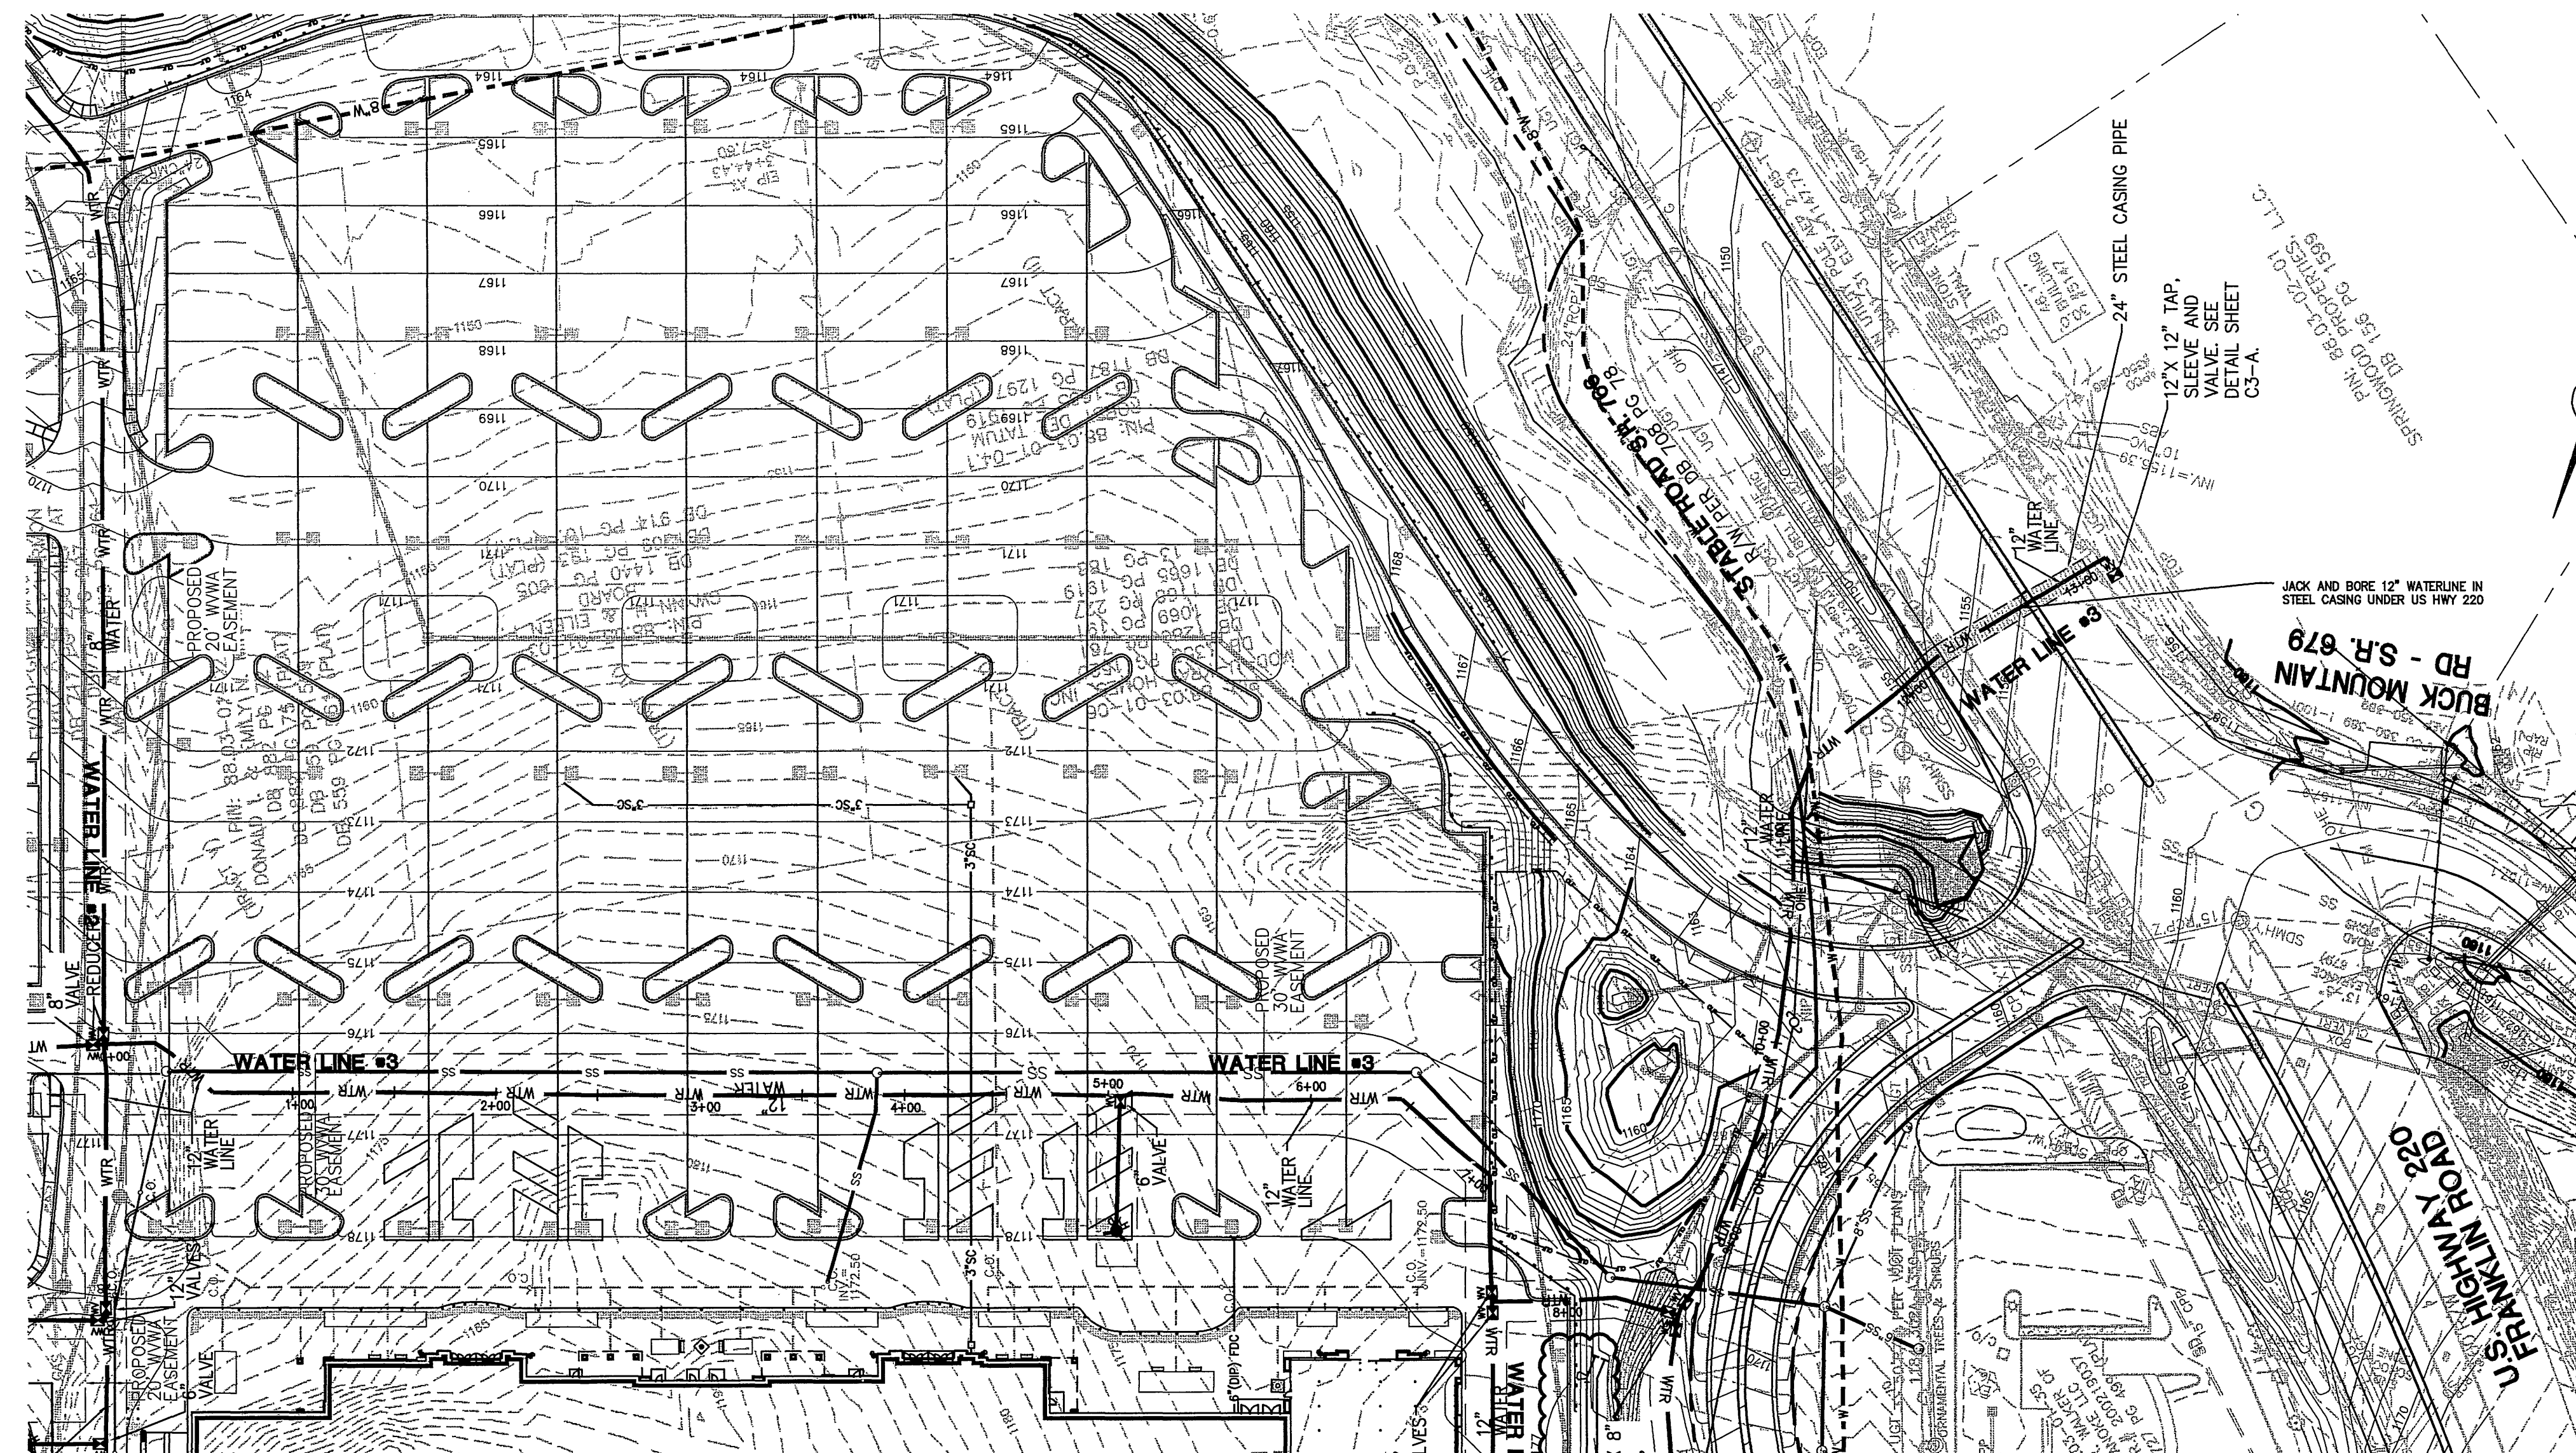

NOTE:
WATERLINE UNDER US HWY 220 SHALL
BE RESTRAINED JOINT PIPE AND PLACE
WITHIN STEEL CASING.

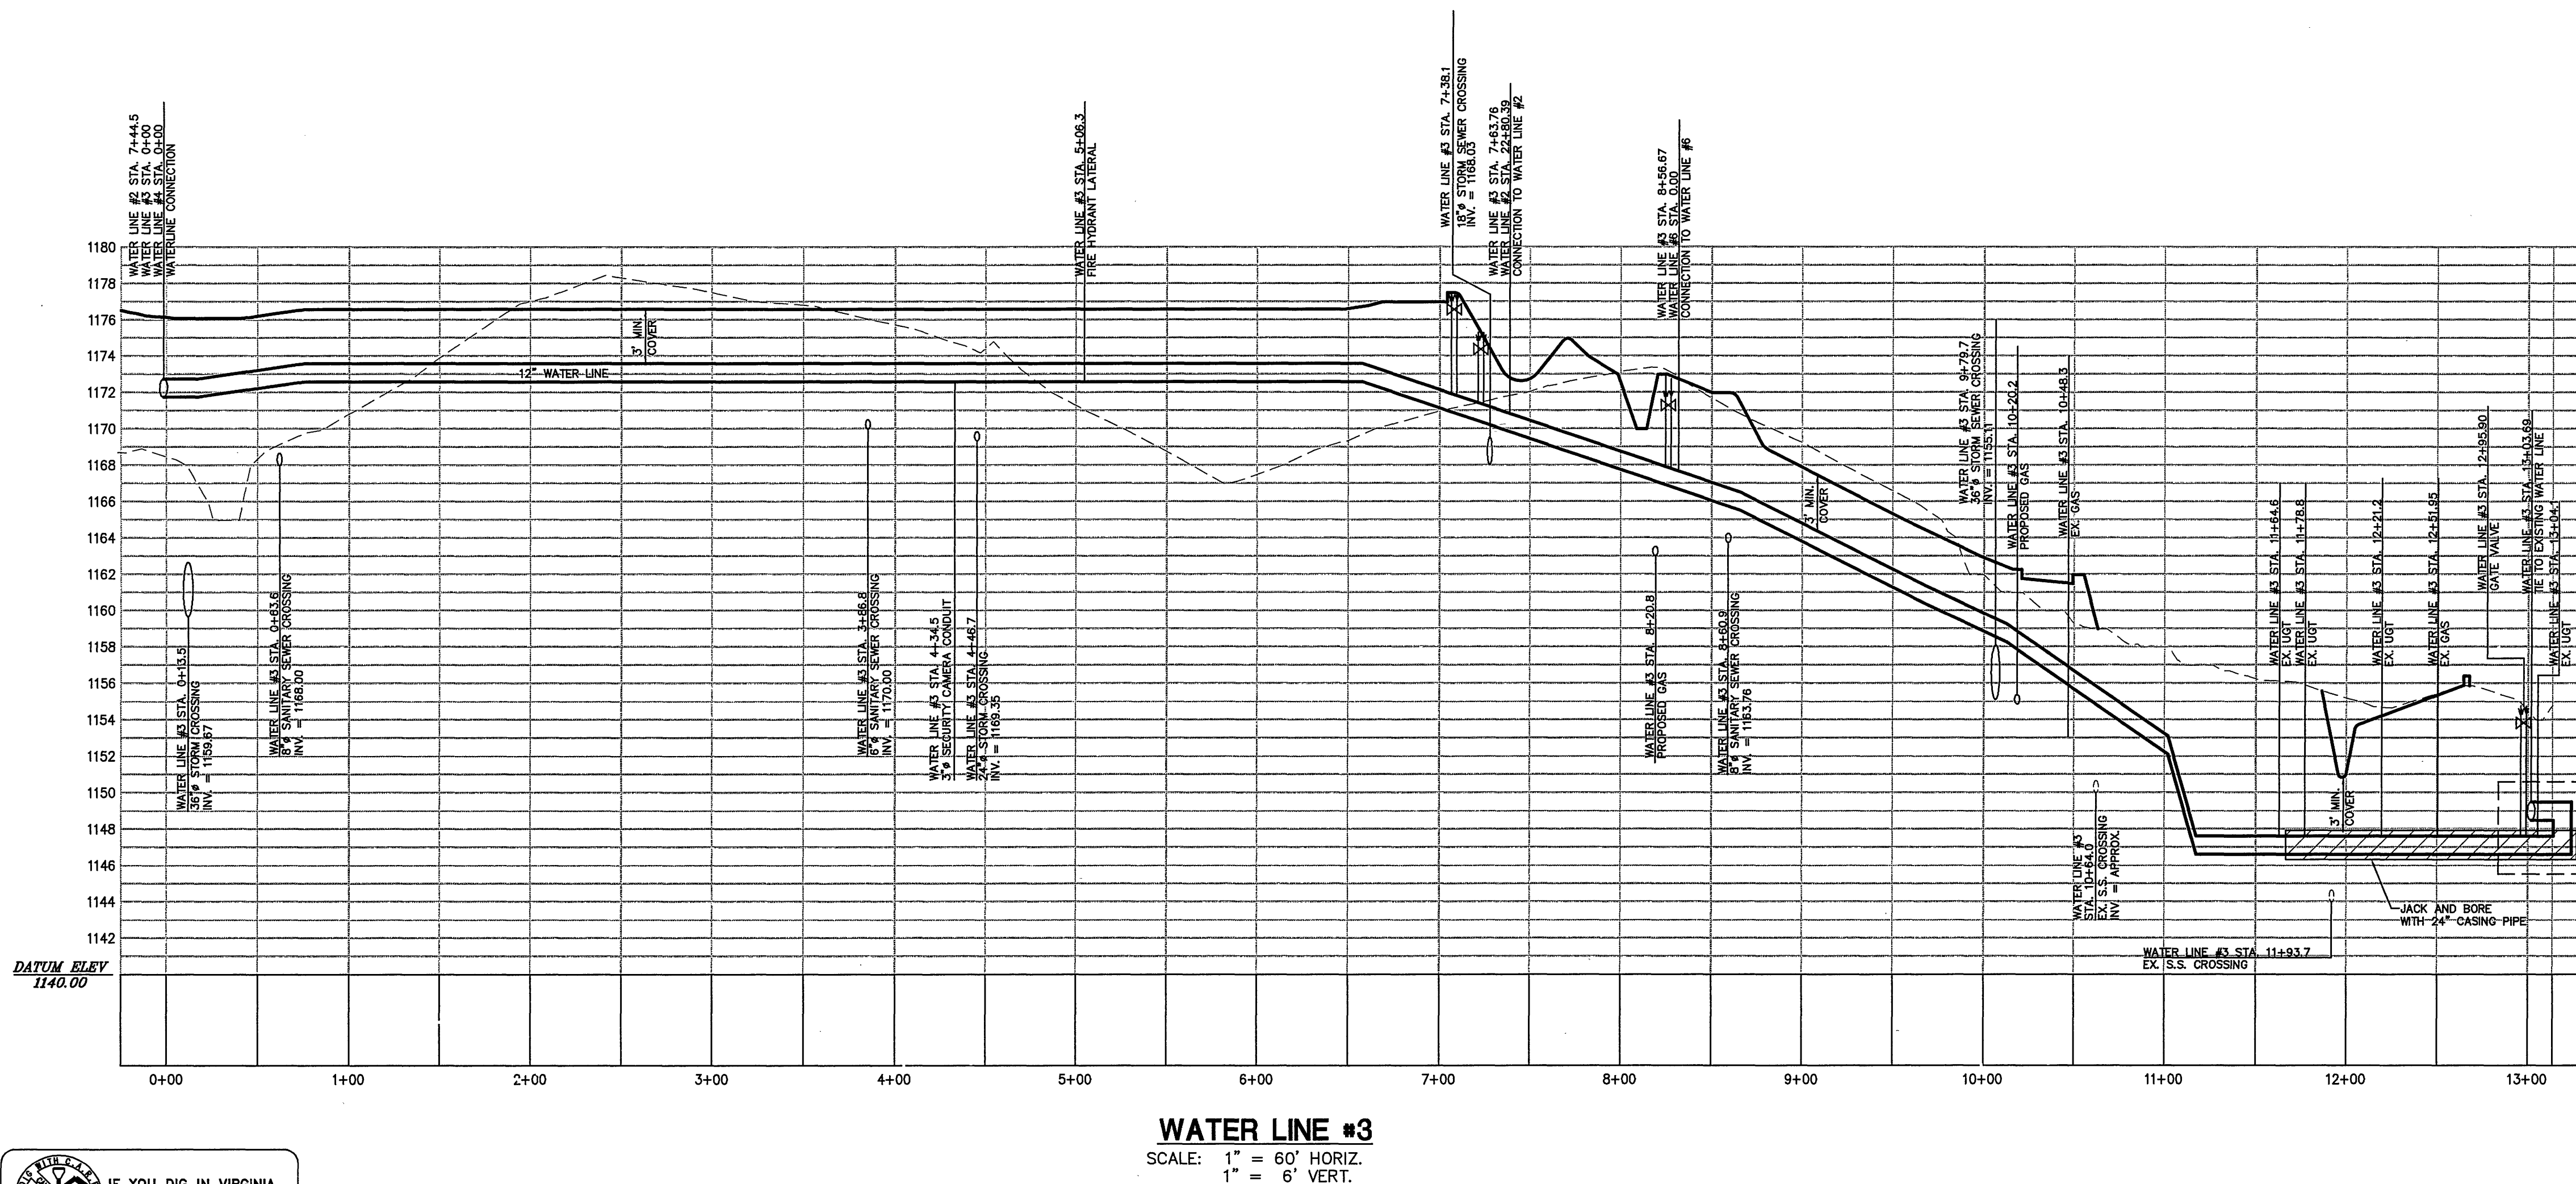


**DESIGN ELEVATIONS FOR ALL
WATERLINE PROFILES ARE
ASSUMED TO BE ACCURATE.
NO FIELD DATA PROVIDED**

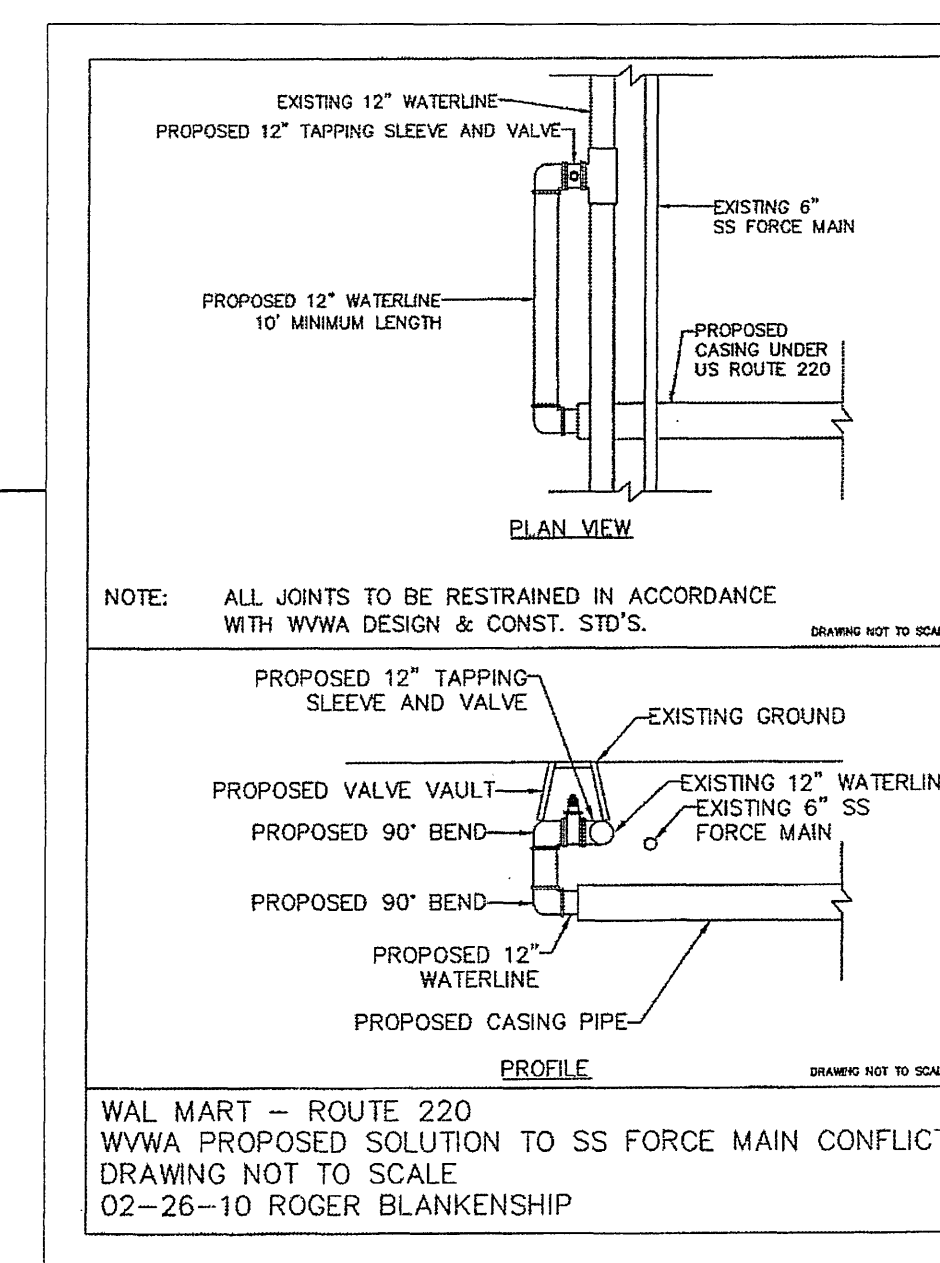


RECORD WATER LINE

VERTICAL
GRAPHIC SCALE

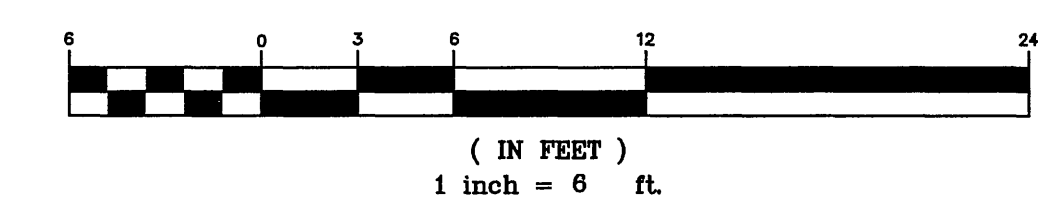

HORIZONTAL
GRAPHIC SCALE

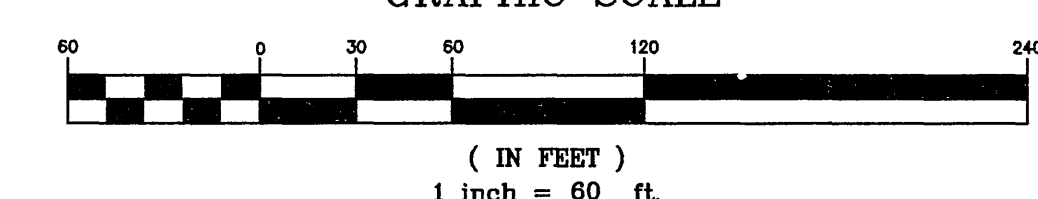

W
Wolverton & Associates
Consulting Engineers + Land Surveyors
6745 Sugarloaf Parkway • Suite 100 • Duluth, Georgia 30097
Phone: (770) 447-8899 • Fax: (770) 447-9070
www.wolverton-assoc.com

Wal-Mart  SUPERCENTER #1301-02
© CLEARBROOK VILLAGE SHOPPING CENTER
ROANOKE COUNTY, VIRGINIA
BY: WAL-MART REAL ESTATE BUSINESS TRUST
BENTONVILLE, AR

[illegible]