



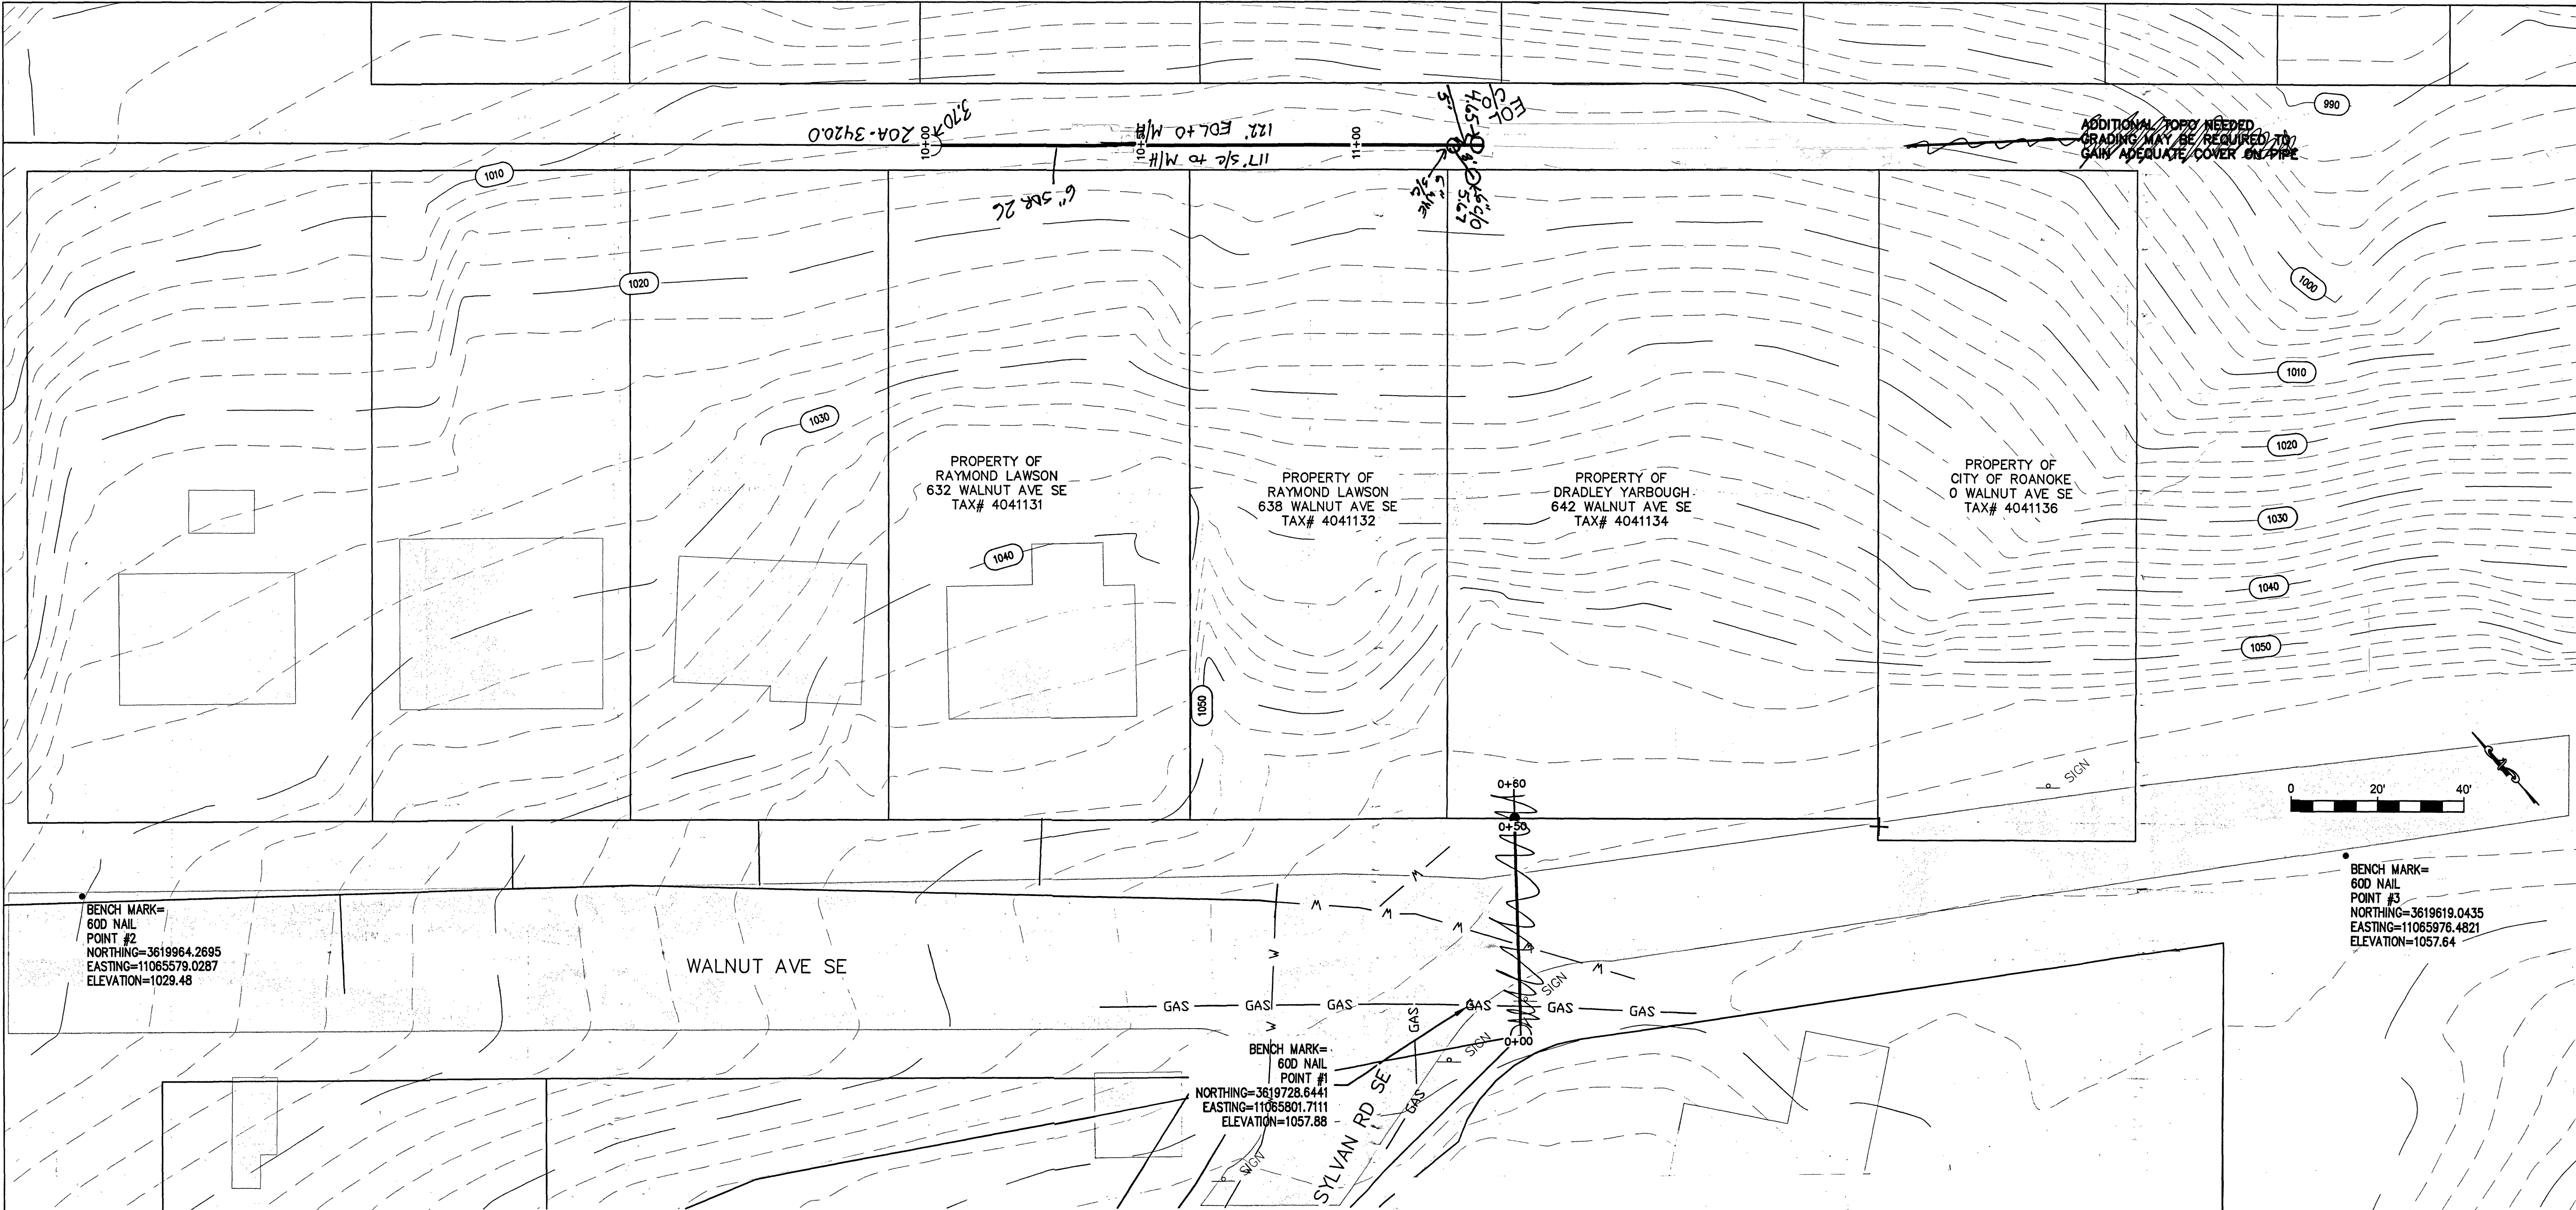

Sewer Information

Project Name	642 WALNUT AVE PROJECT
Contractor	FOPS / CIP2
Install Date	FEB. 15 2018
Sewer Gravity Main(s)	
Manufacturer	NORTH AMERICAN PIPE
Sewer Gravity Lateral(s)	
Manufacturer	NORTH AMERICAN PIPE
Diameter	6 IN
Pipe Class	SDR 26
Material	SDR 26
Comments	
Sewer Manhole(s)	
Manufacturer	CSI
Material	CONCRETE
Ring & Cover Manuf.	EAST JORDAN
Cover Type	STANDARD
Comments	

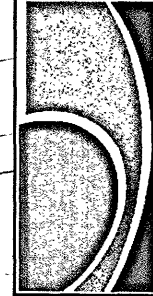

WESTERN VIRGINIA

WATER AUTHORITY

ENGINEERING SERVICES

601 S JEFFERSON ST, SUITE 300

ROANOKE, VA 24011

540-853-5700

WALNUT SEWER LATERAL

PLAN & PROFILE

Rev	1	Description	CHANGE TO 12" & 6" PIPE	Date	10/27/17	DRJ
			CIP2 - TAP BESLEY			
			2-15-2018			
			642 WALNUT AVE.			

Designed: aas

Drawn: aas

Checked: DRJ

Approved:

Date: 9-6-17

Project:

1

Sheet 1 of 1