



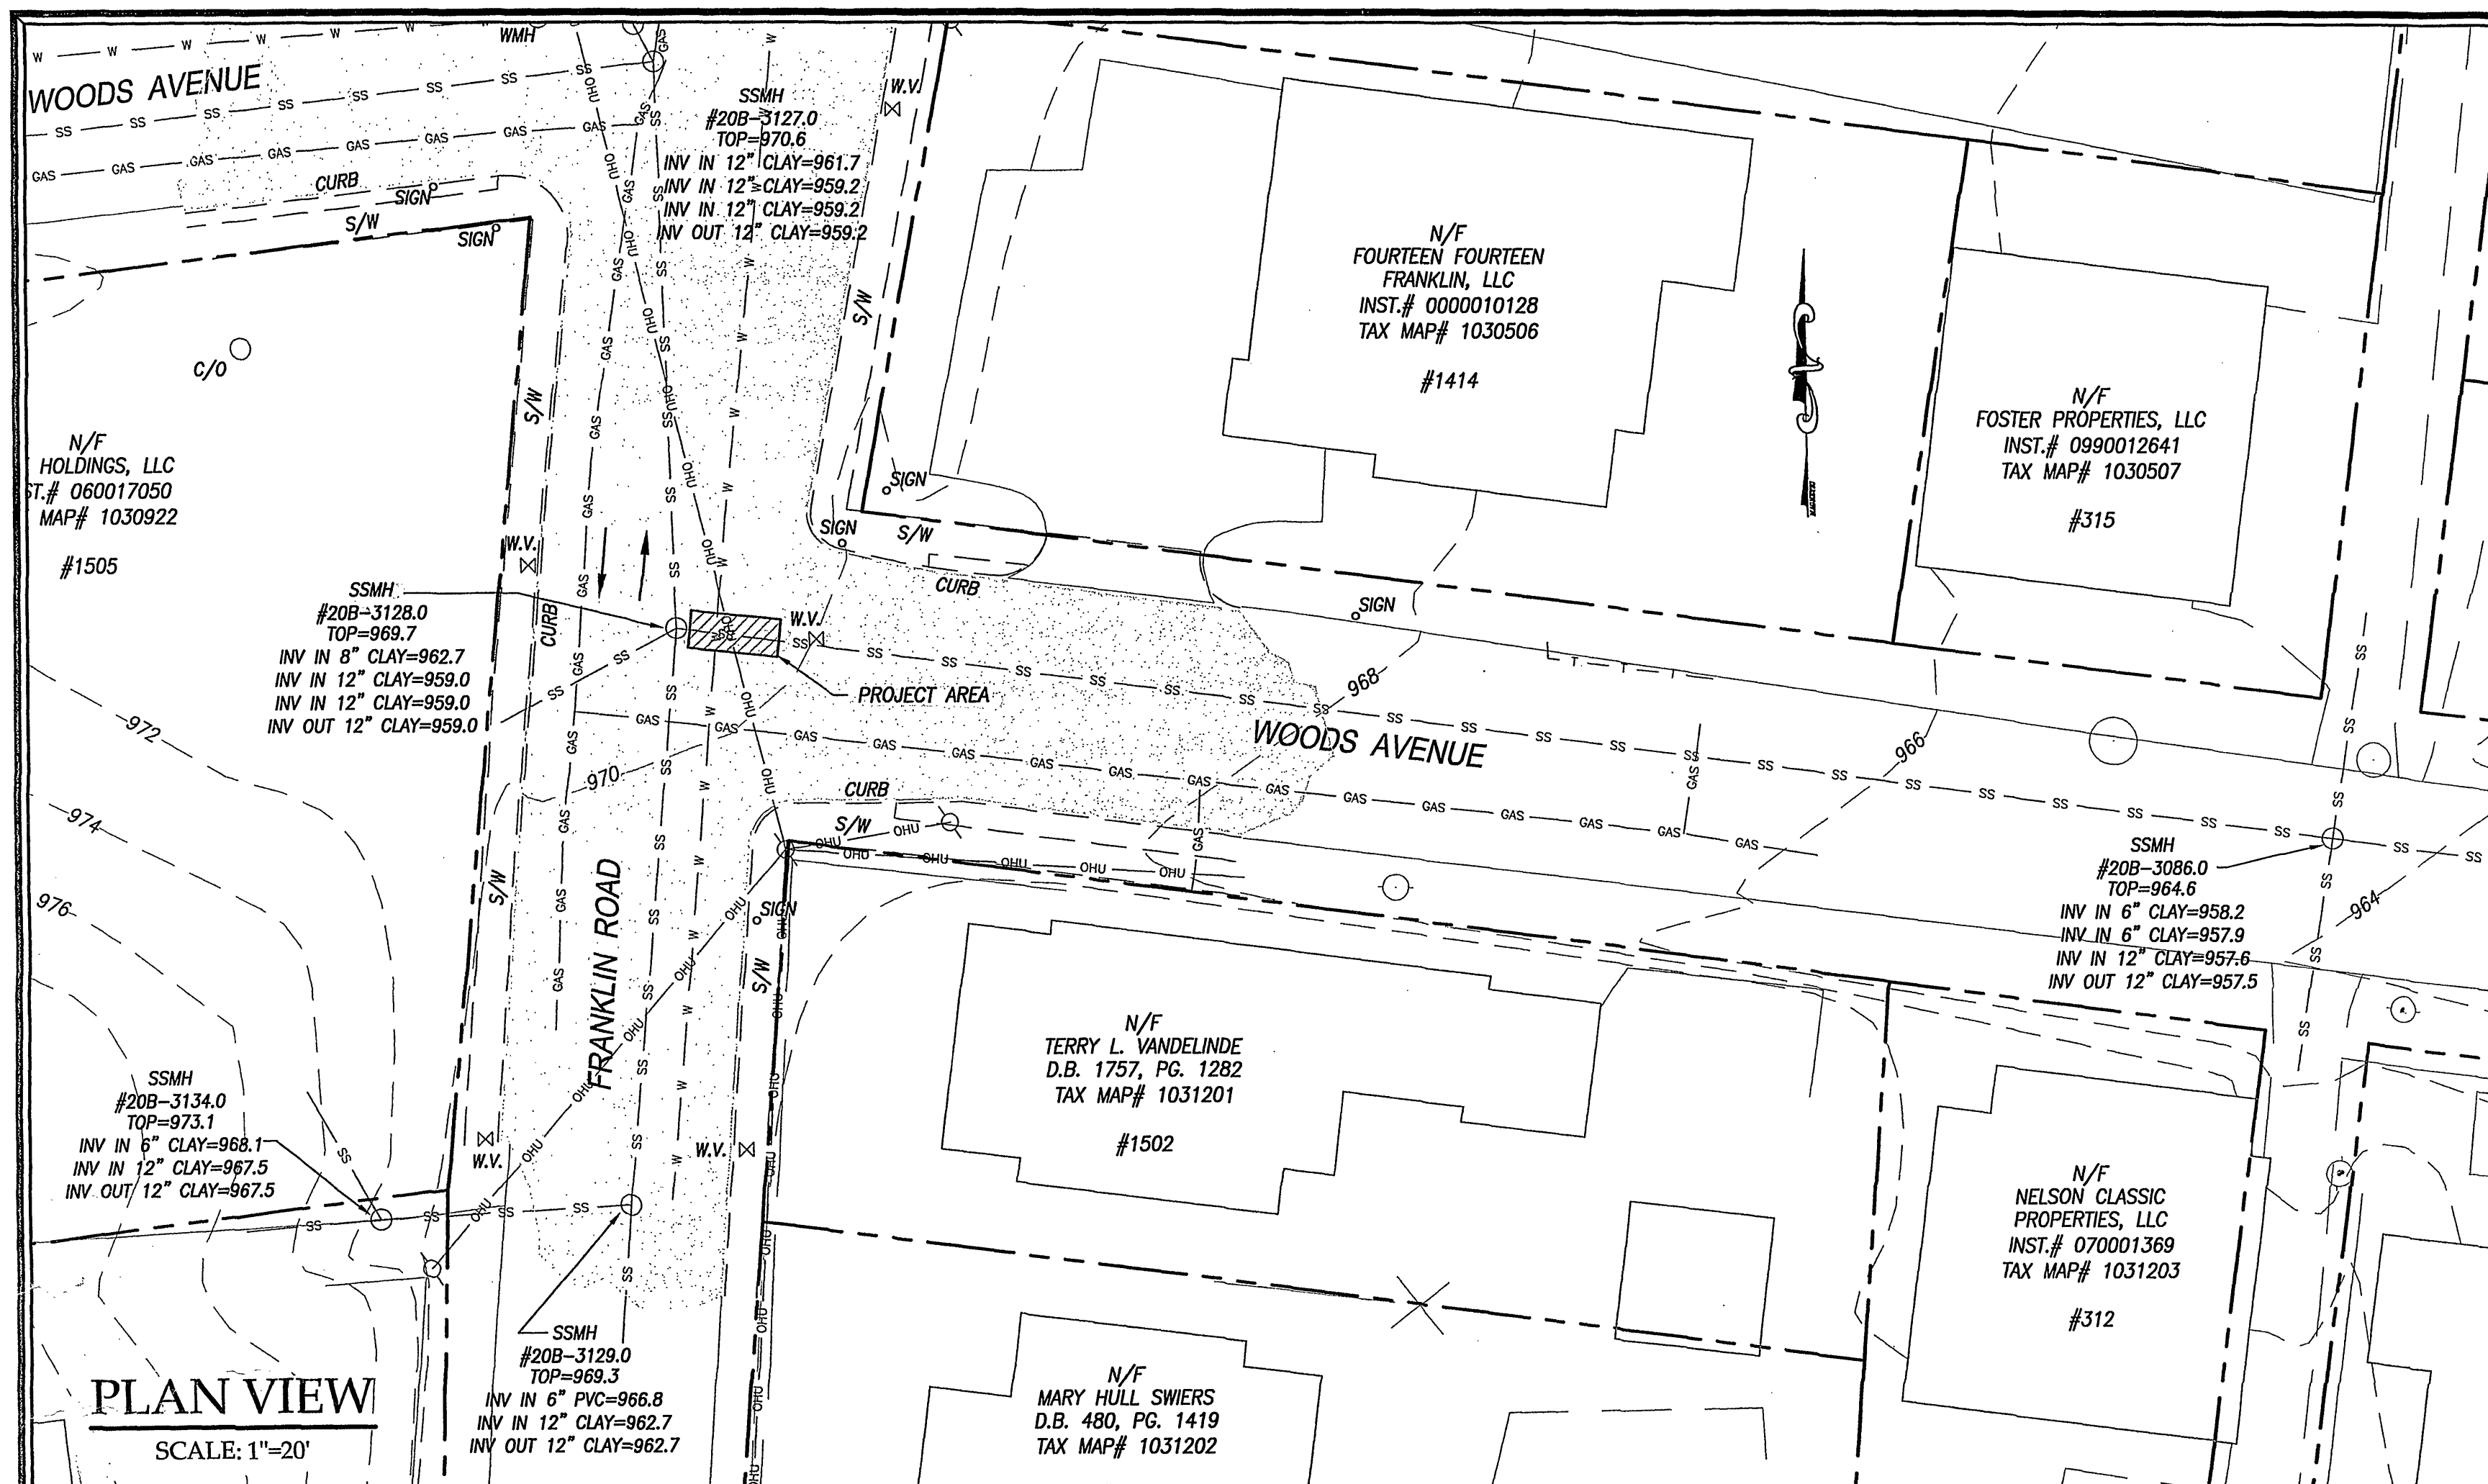

PLAN VIEW

SCALE: 1"=20'

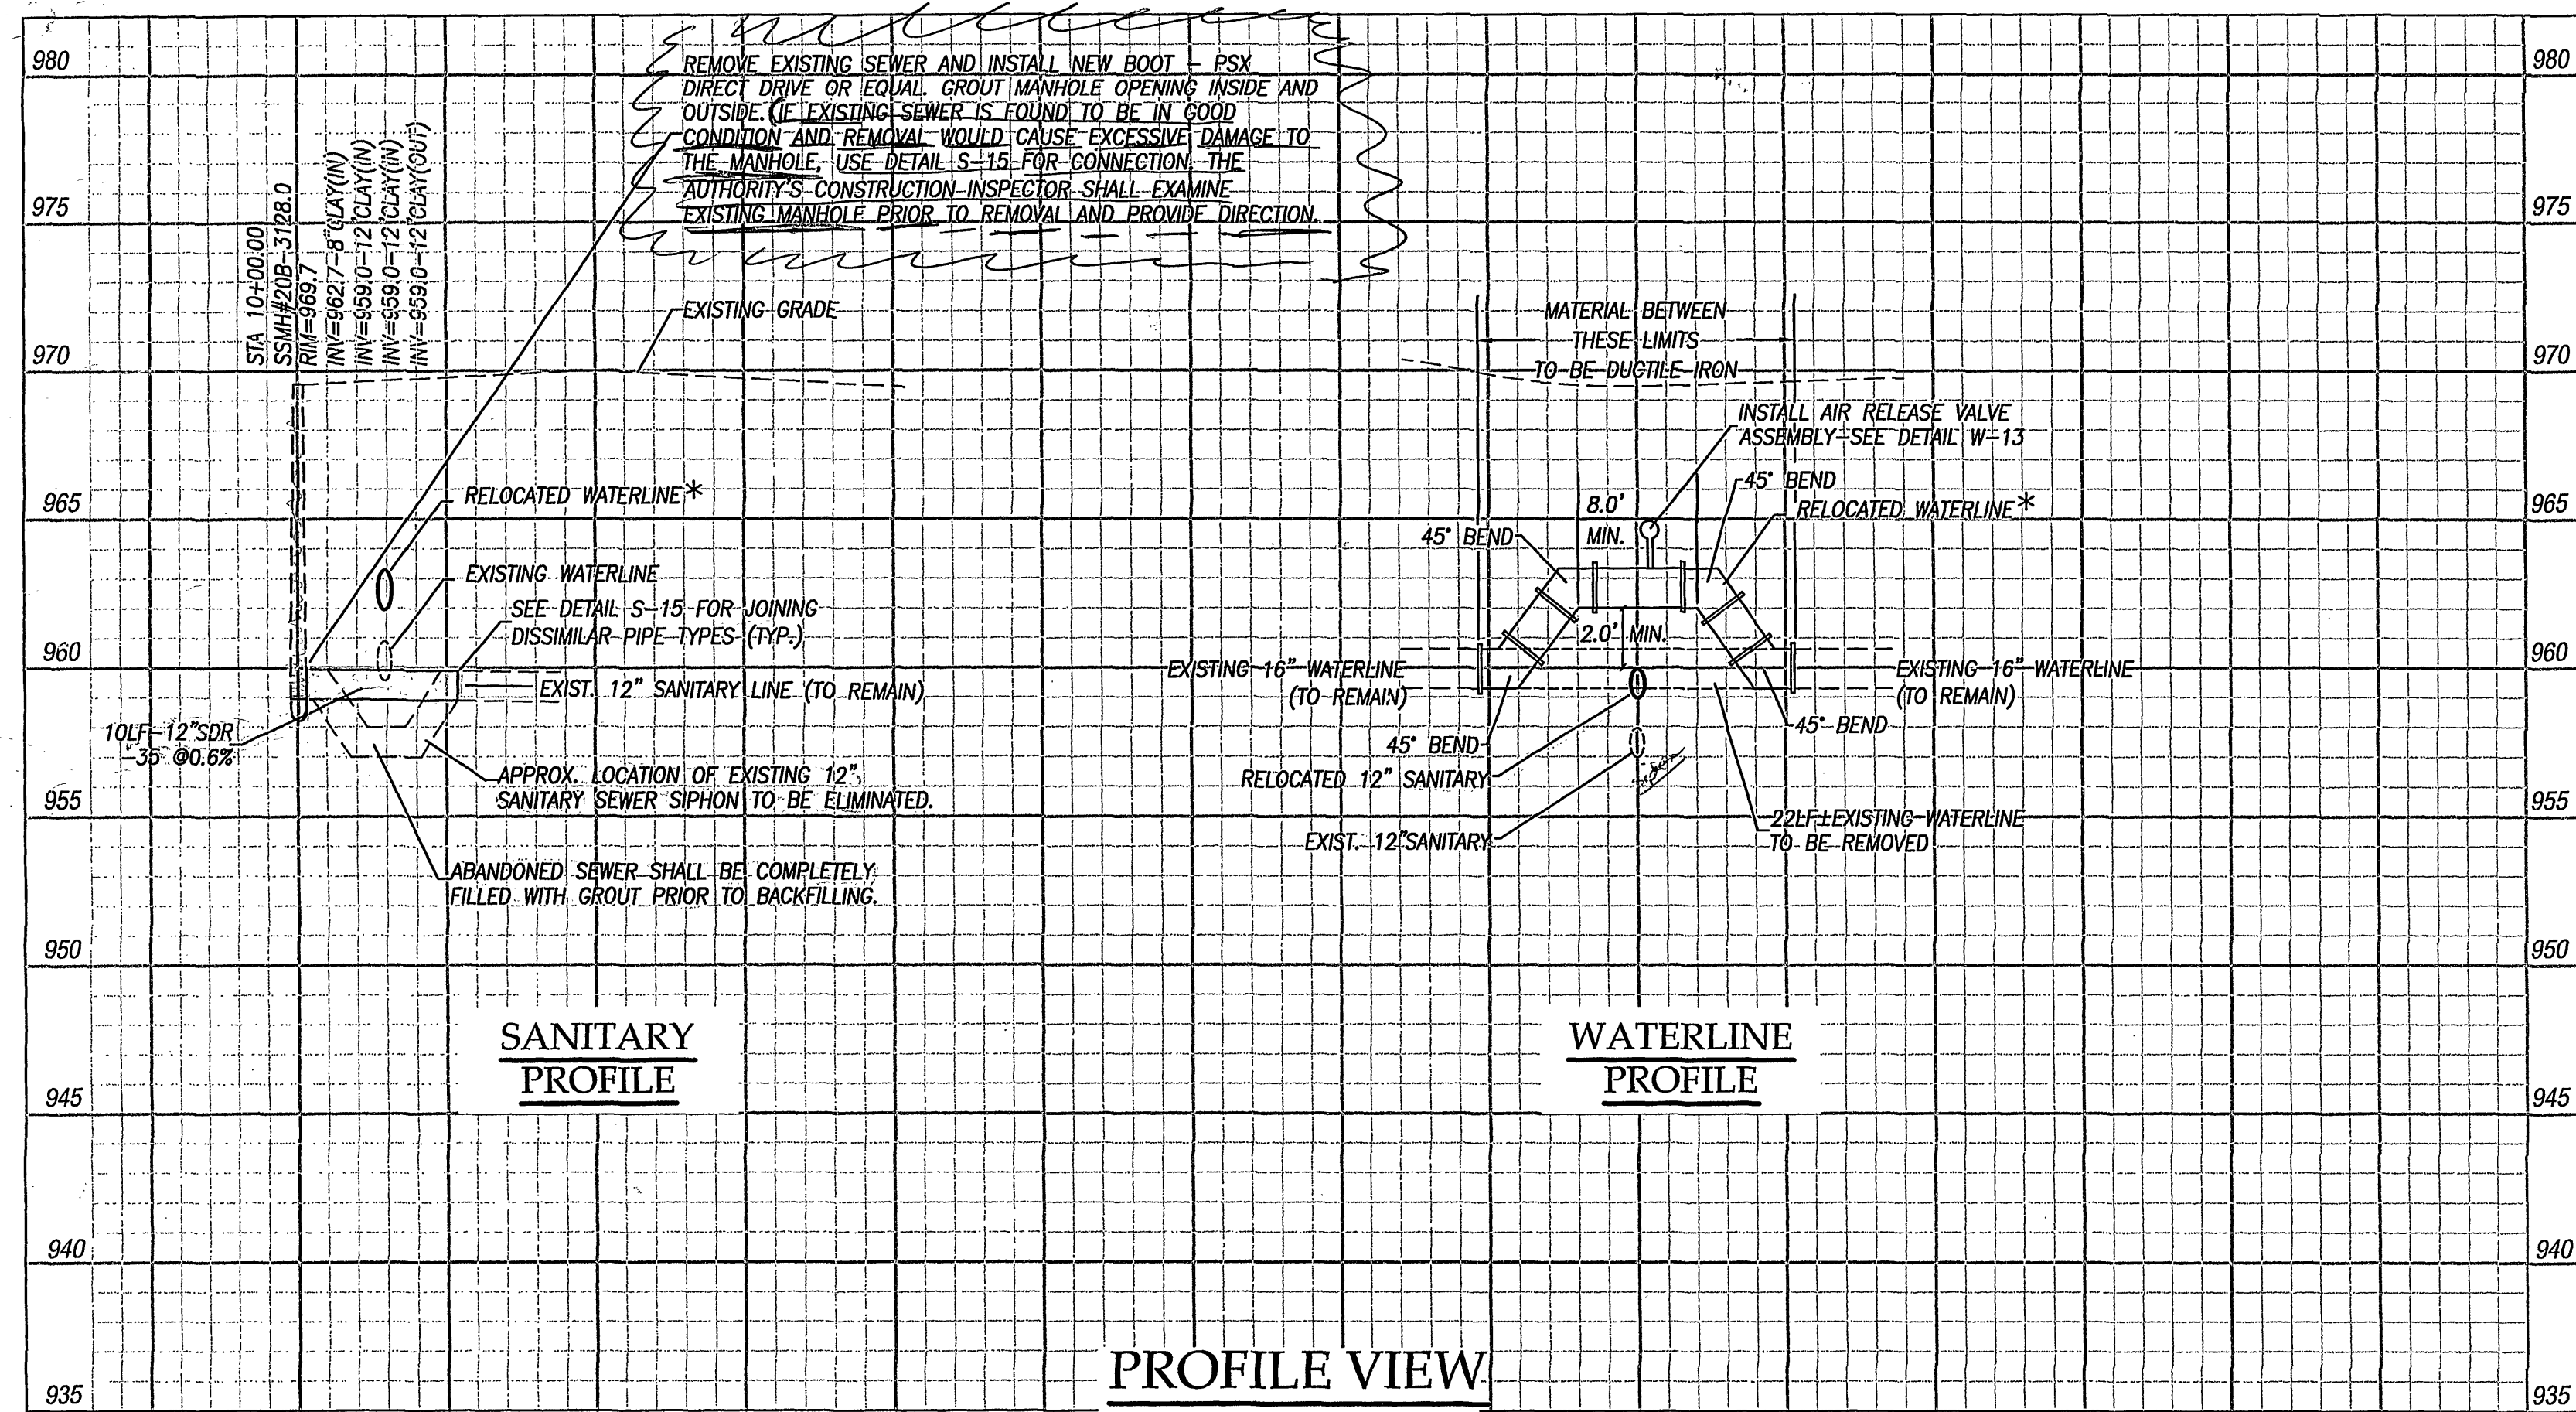

PROFILE VIEW

SCALE: HOR-1"=10'
VER-1"=5'

- LEGEND:
- 1 ROAD WORK AHEAD
 - 2 PREPARE TO STOP
 - 3 FLAGMAN AHEAD
 - d FLAGMAN
 - o BARRIER





TYPICAL TRAFFIC CONTROL PLAN

SCALE: 1"=100'±


NOTES:

1. THE 16 INCH WATERLINE IN FRANKLIN ROAD IS OLD CAST IRON AND WILL REQUIRE SPECIAL PREPARATION. THE CONTRACTOR SHALL PERFORM AN EXPLORATORY EXCAVATION OF THE AREA TO DETERMINE THE PIPELINE CONDITION AND OUTSIDE DIAMETER AT EACH CUT LOCATION.
2. FITTINGS SHALL BE HYMAX 2000 COUPLINGS OR APPROVED EQUAL WITH CONCRETE CRADLES AND RESTRAINED MECHANICAL JOINTS FOR ALL CONNECTIONS.
3. ALL MATERIALS AND EQUIPMENT SHALL BE ONSITE AND INSPECTED BY THE AUTHORITY'S CONSTRUCTION INSPECTOR PRIOR TO REQUESTING A WATERLINE SHUTDOWN FOR CONSTRUCTION.

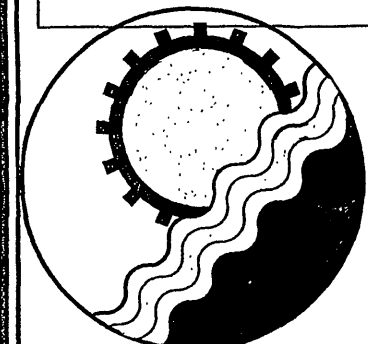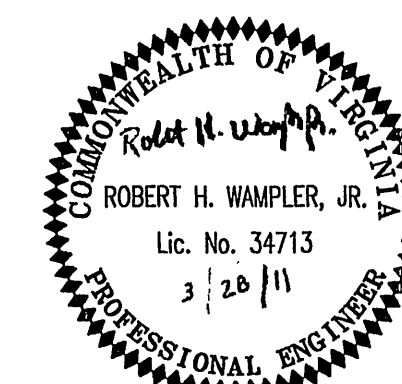

ENGINEERING CONCEPTS, INC.

20 S. ROANOKE ST., PO BOX 619
FINCASTLE, VIRGINIA 24090
540.473.1253 FAX: 540.473.1254

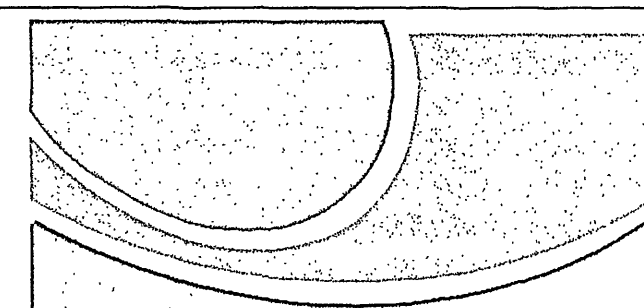

WESTERN VIRGINIA
WATER AUTHORITY

Drawn	MSMj	WESTERN VA. WATER AUTHORITY SANITARY SEWER PROJECTS WALNUT, WOODS AND BROADWAY WOODS AVENUE PLAN / PROFILE	SCALE: AS SHOWN
Designed			DATE: MARCH 28, 2011
Checked			PROJECT: 09002
Approved	RHW		4