

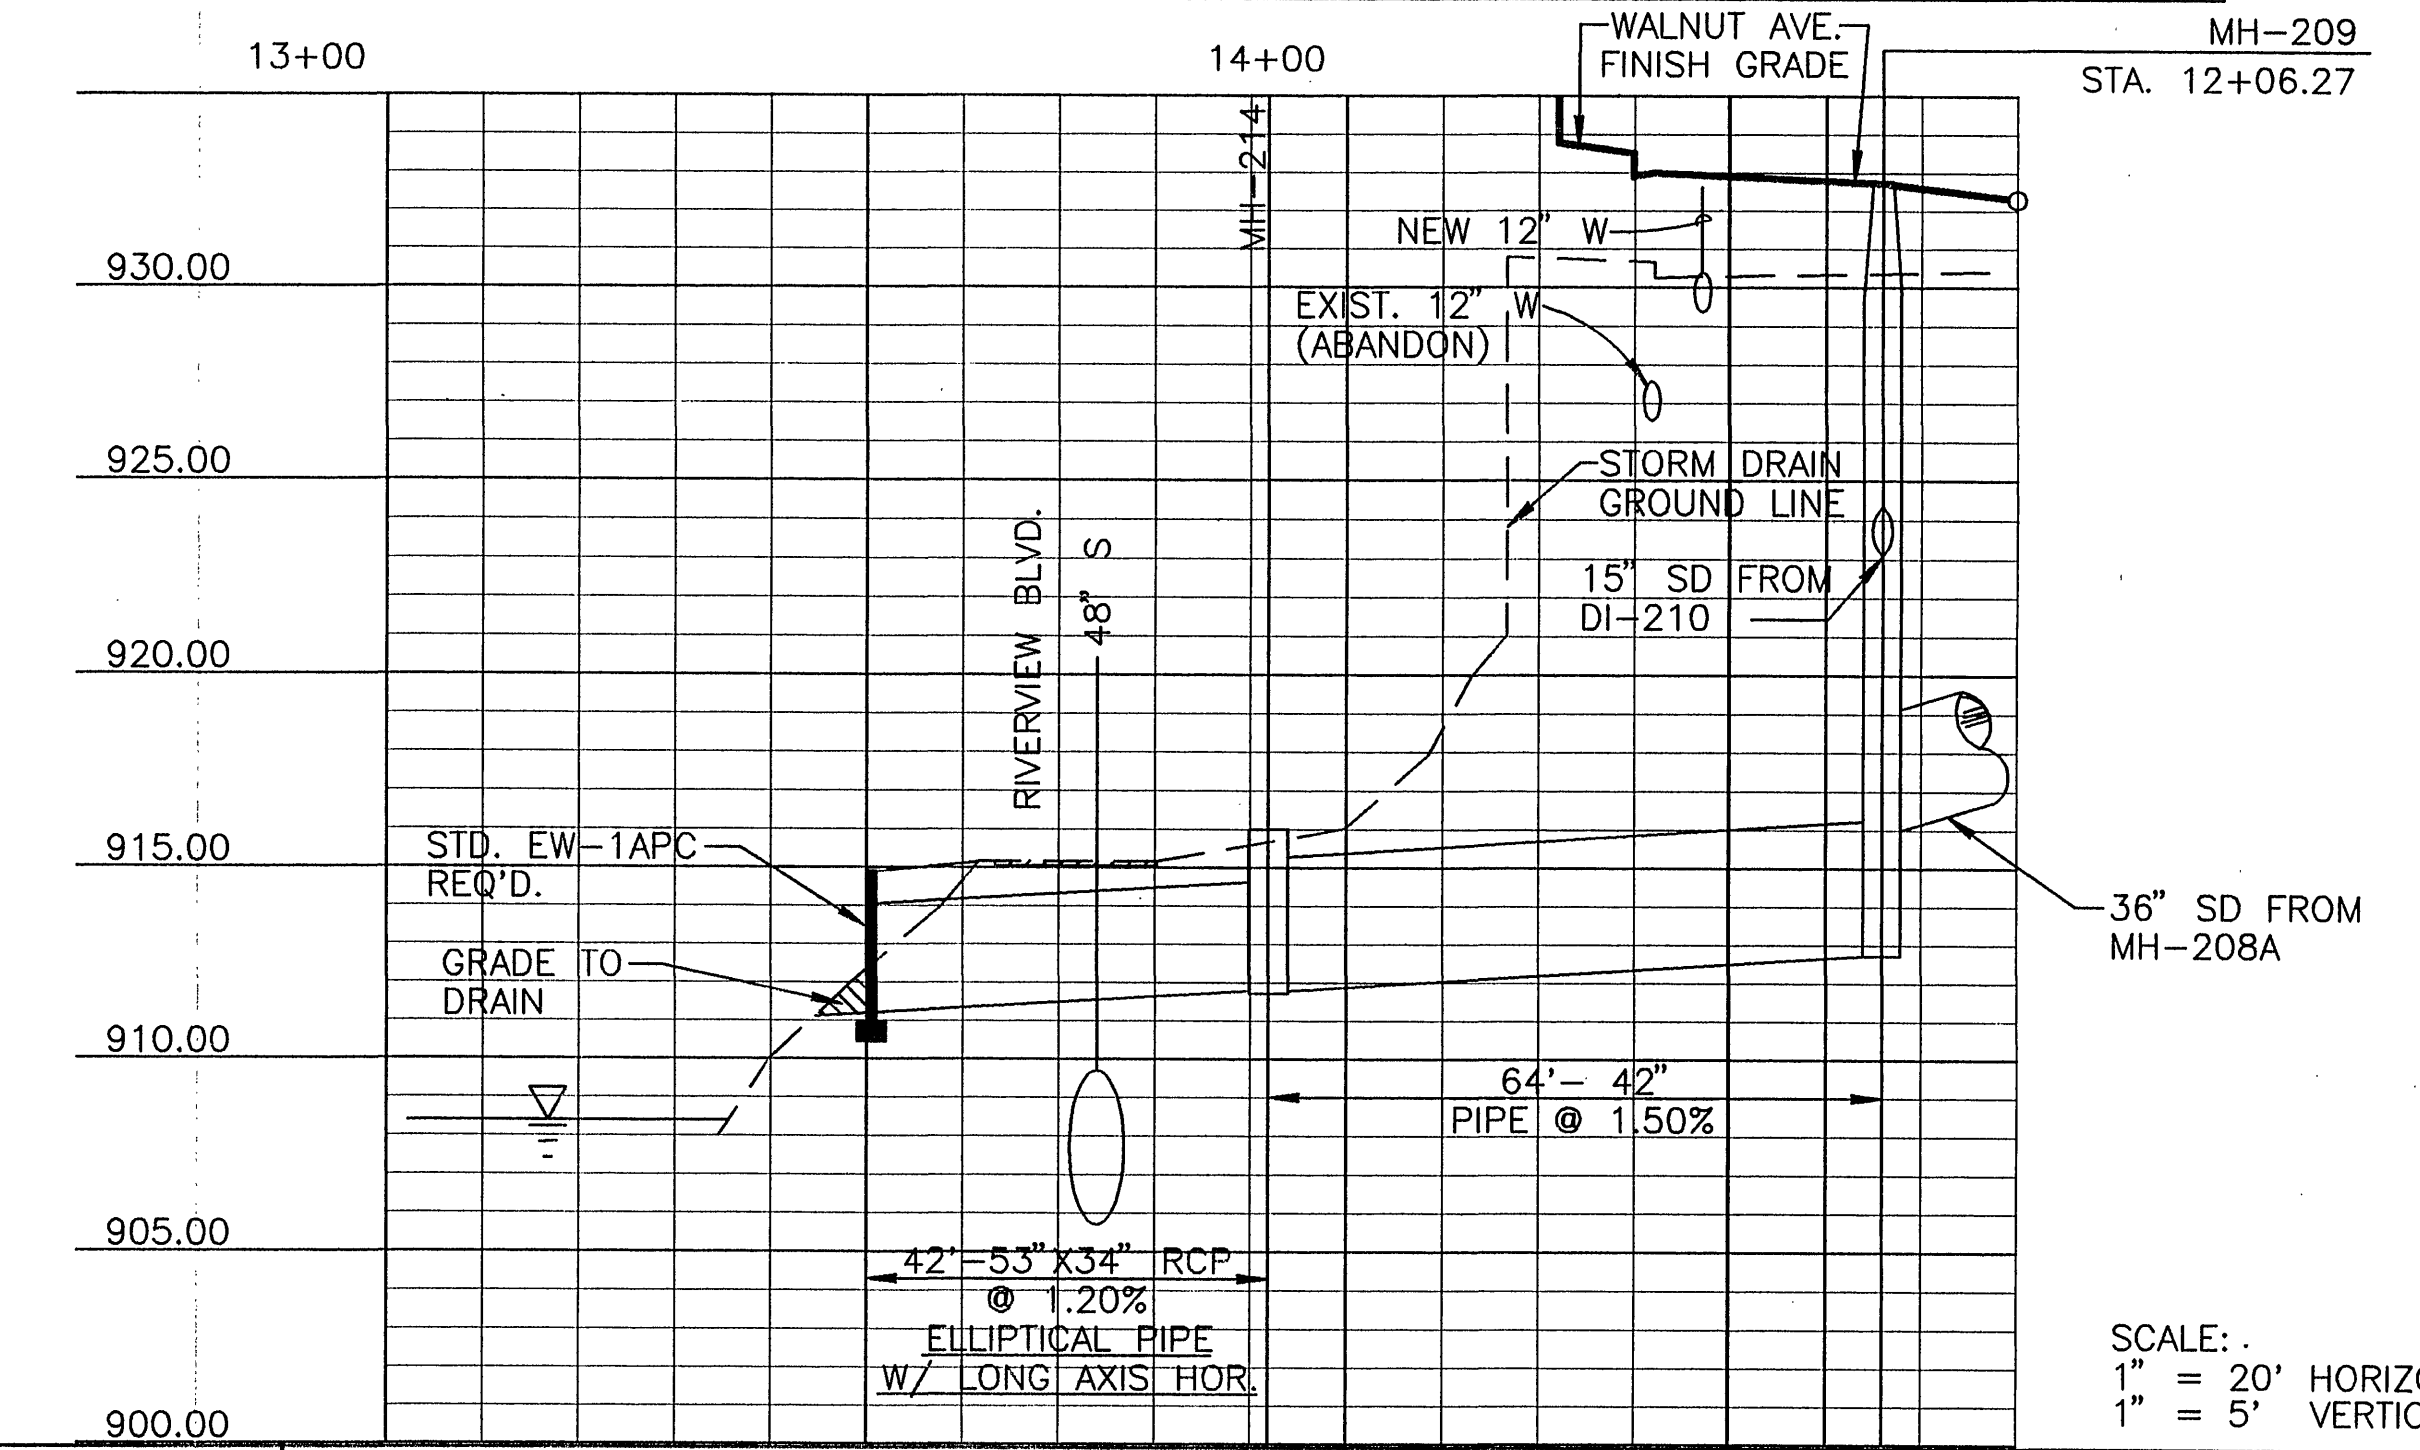


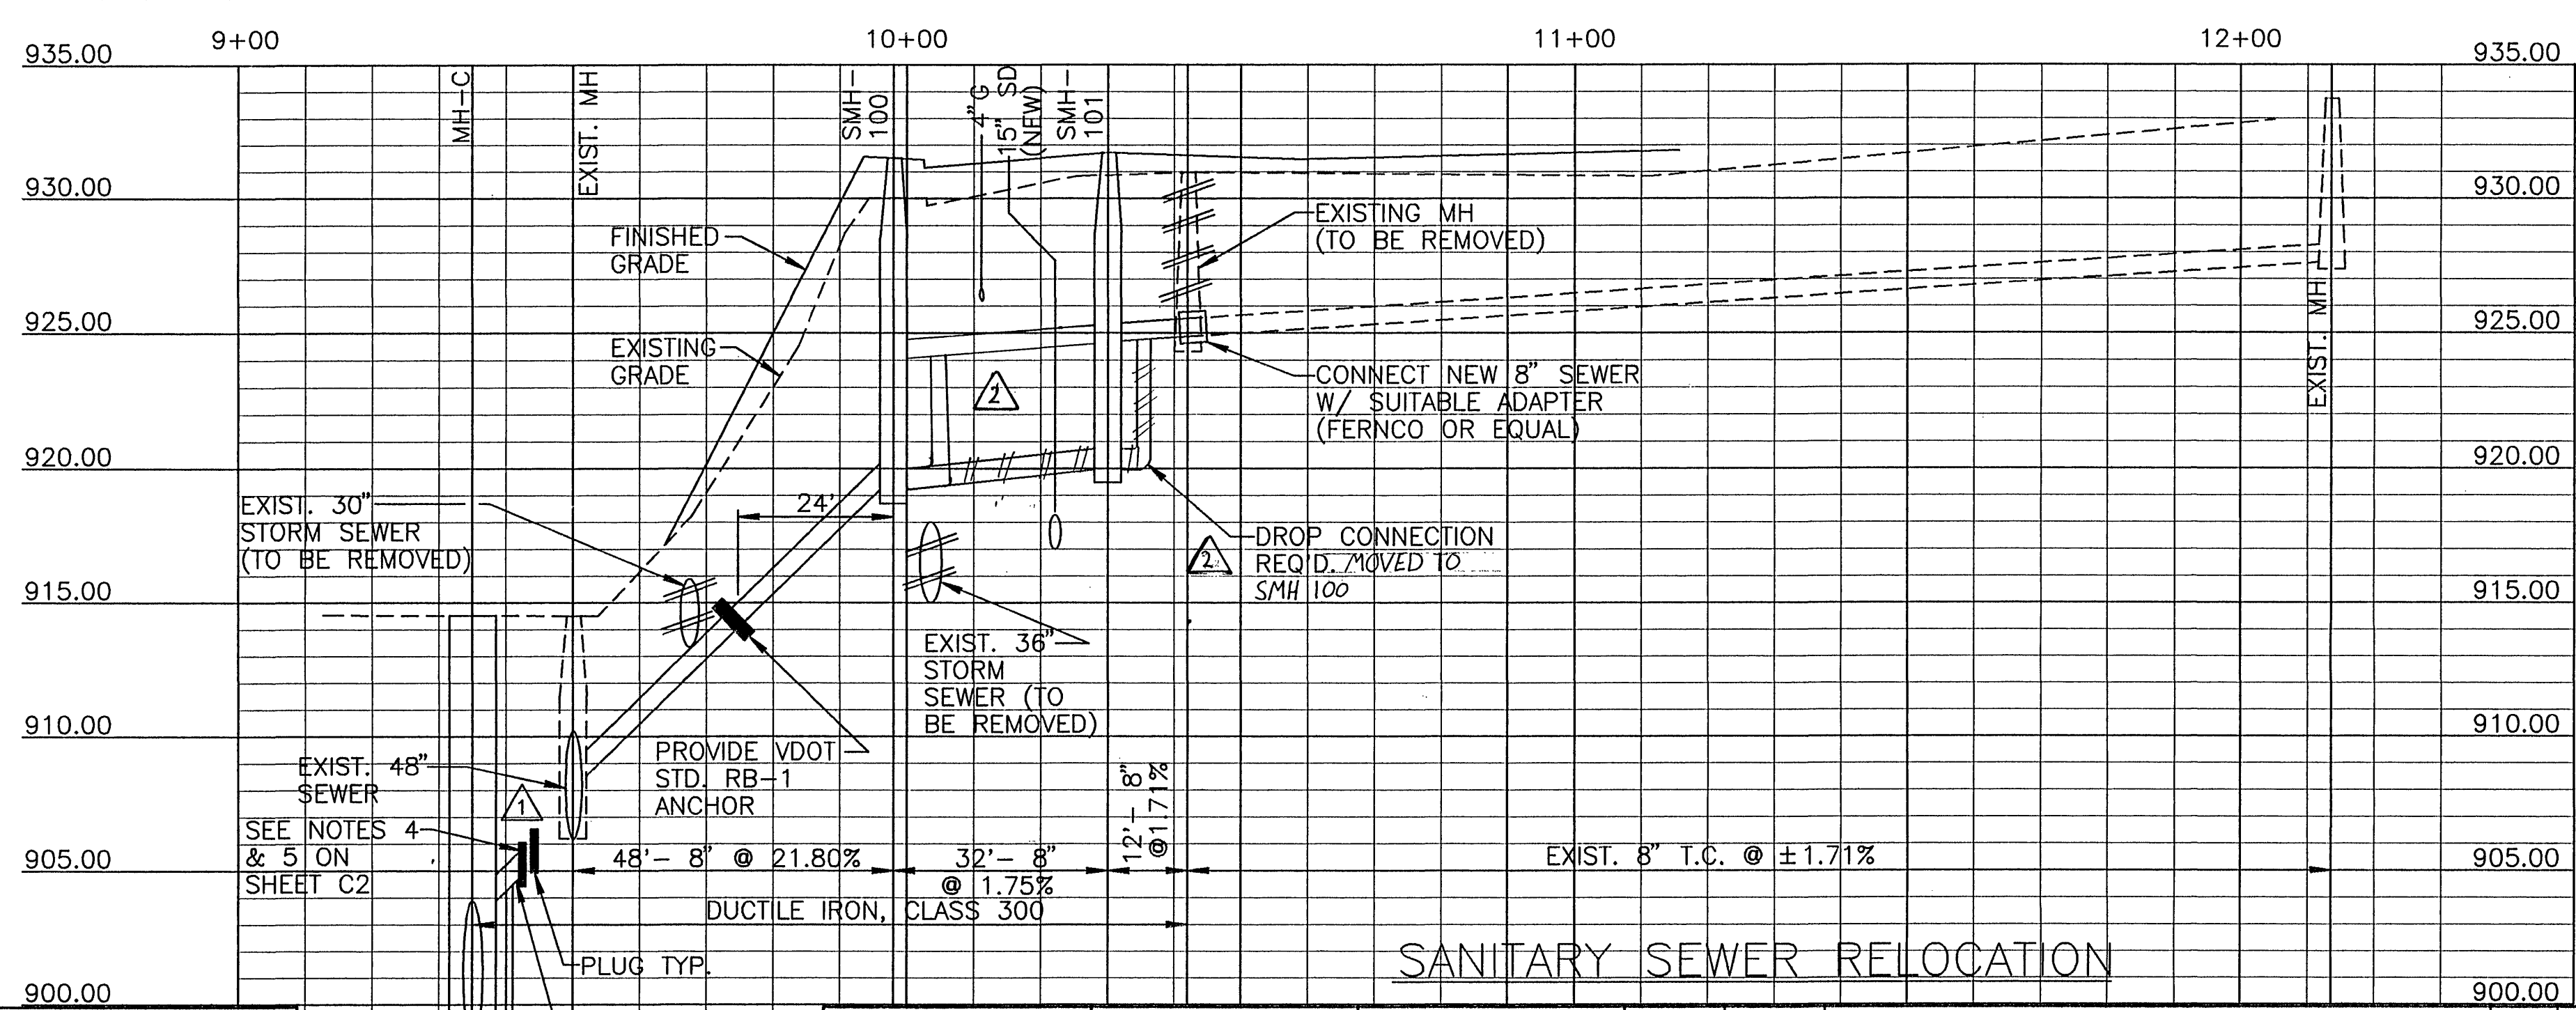

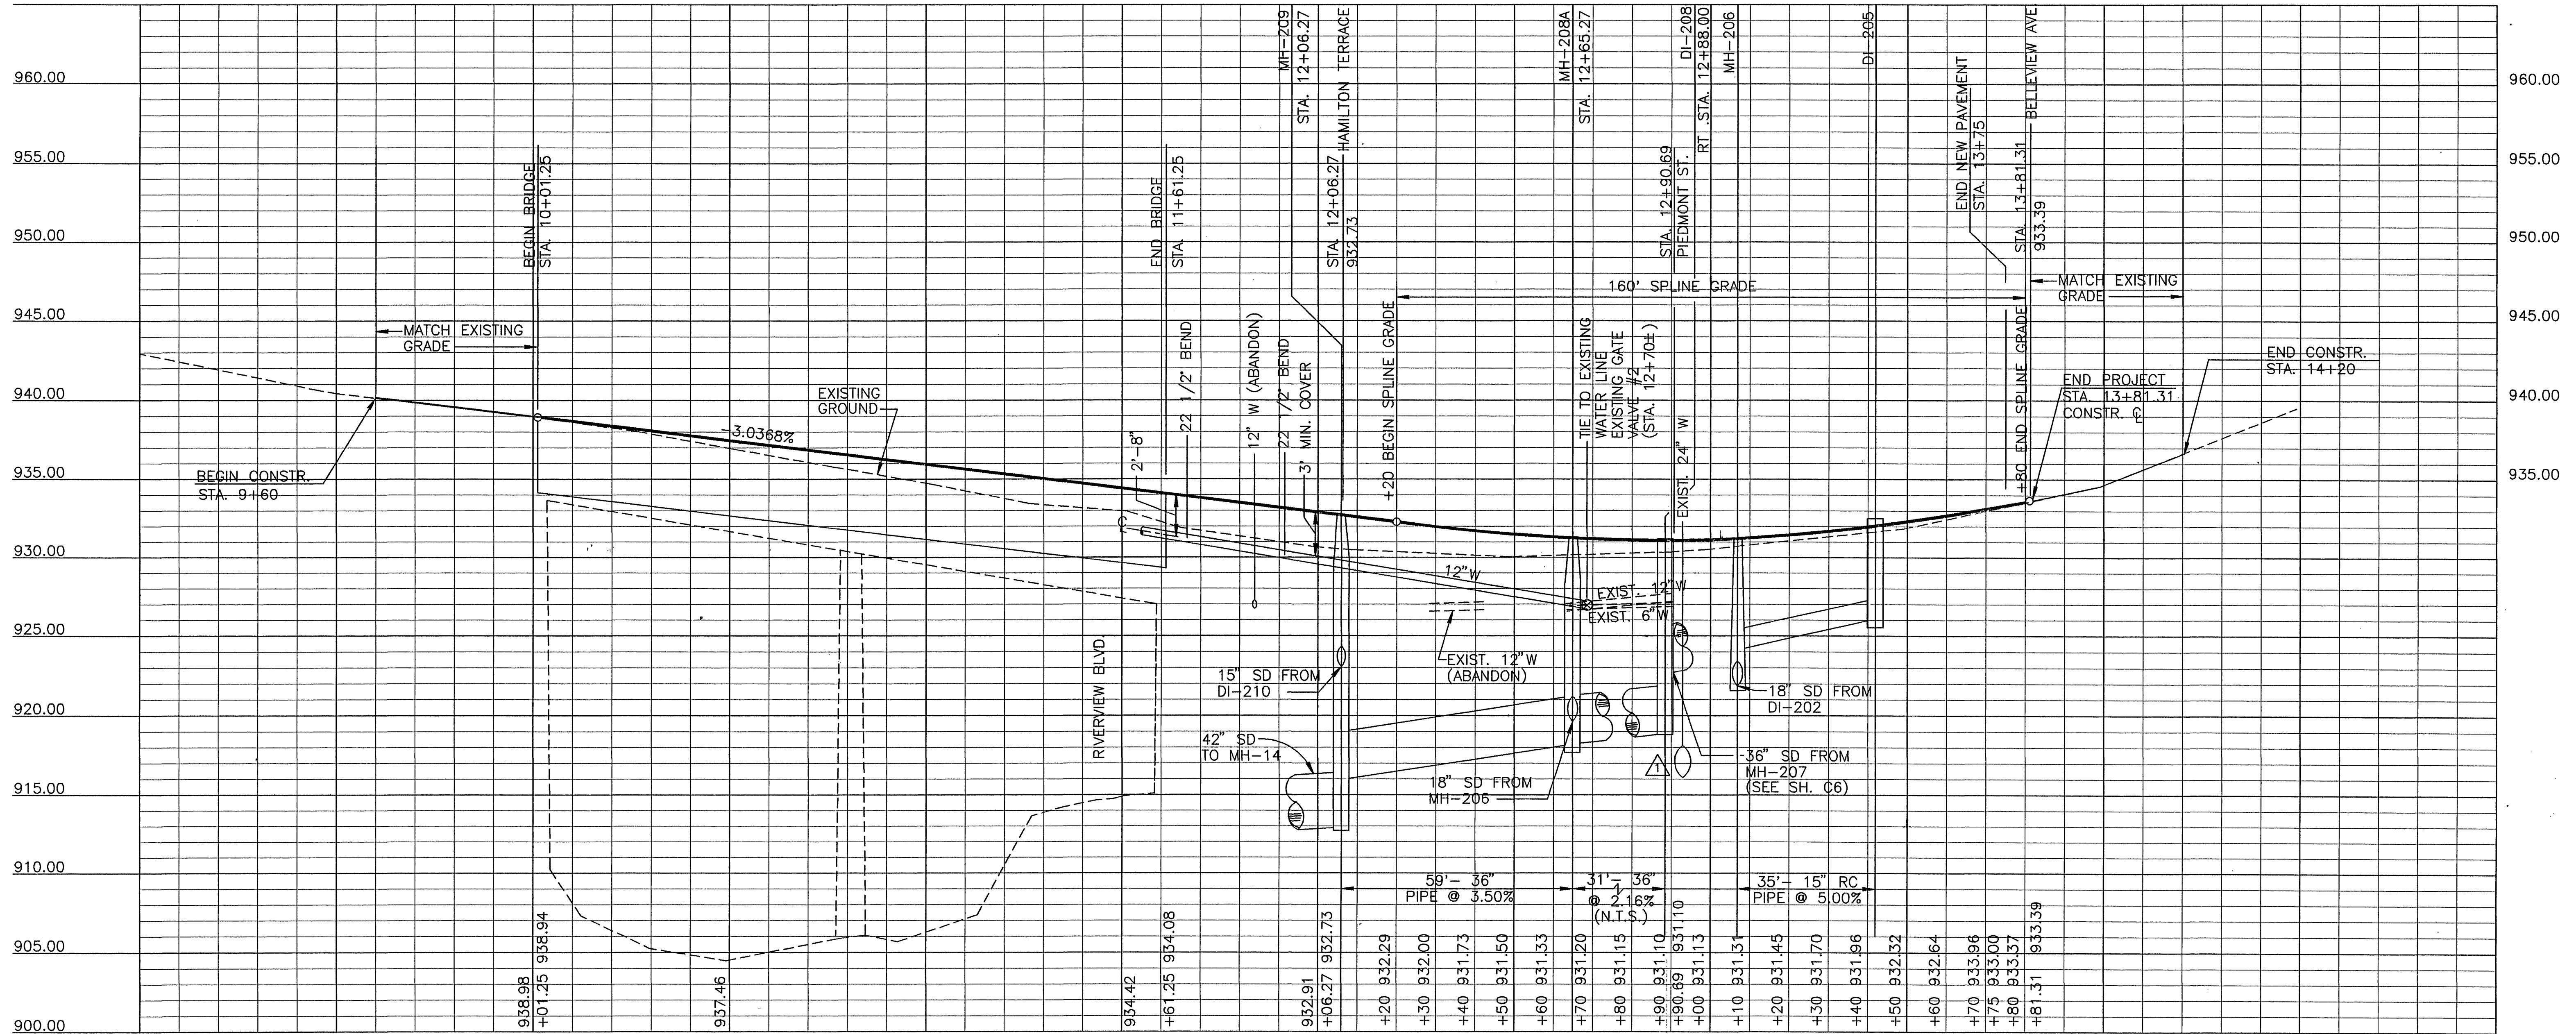

Mattern & Craig
CONSULTING ENGINEERS - SURVEYORS

DESIGNED: ODW

DRAWN: FMP

CHECKED: MSA

COMMONWEALTH OF VIRGINIA

10/10/95

MICHAEL S. AGEE

NO. 015232

PROFESSIONAL ENGINEER

REV.	DATE	DESCRIPTION	BY	APP.
1	9/20/95	ADDITION OF EXIST. 24\"/>		

DATE: MARCH 1995

COMM. NO.: 1200A

REPLACEMENT OF
WALNUT AVENUE BRIDGE OVER ROANOKE RIVER
CITY OF ROANOKE, VIRGINIA
WALNUT AVENUE PROFILE

SHEET C4