
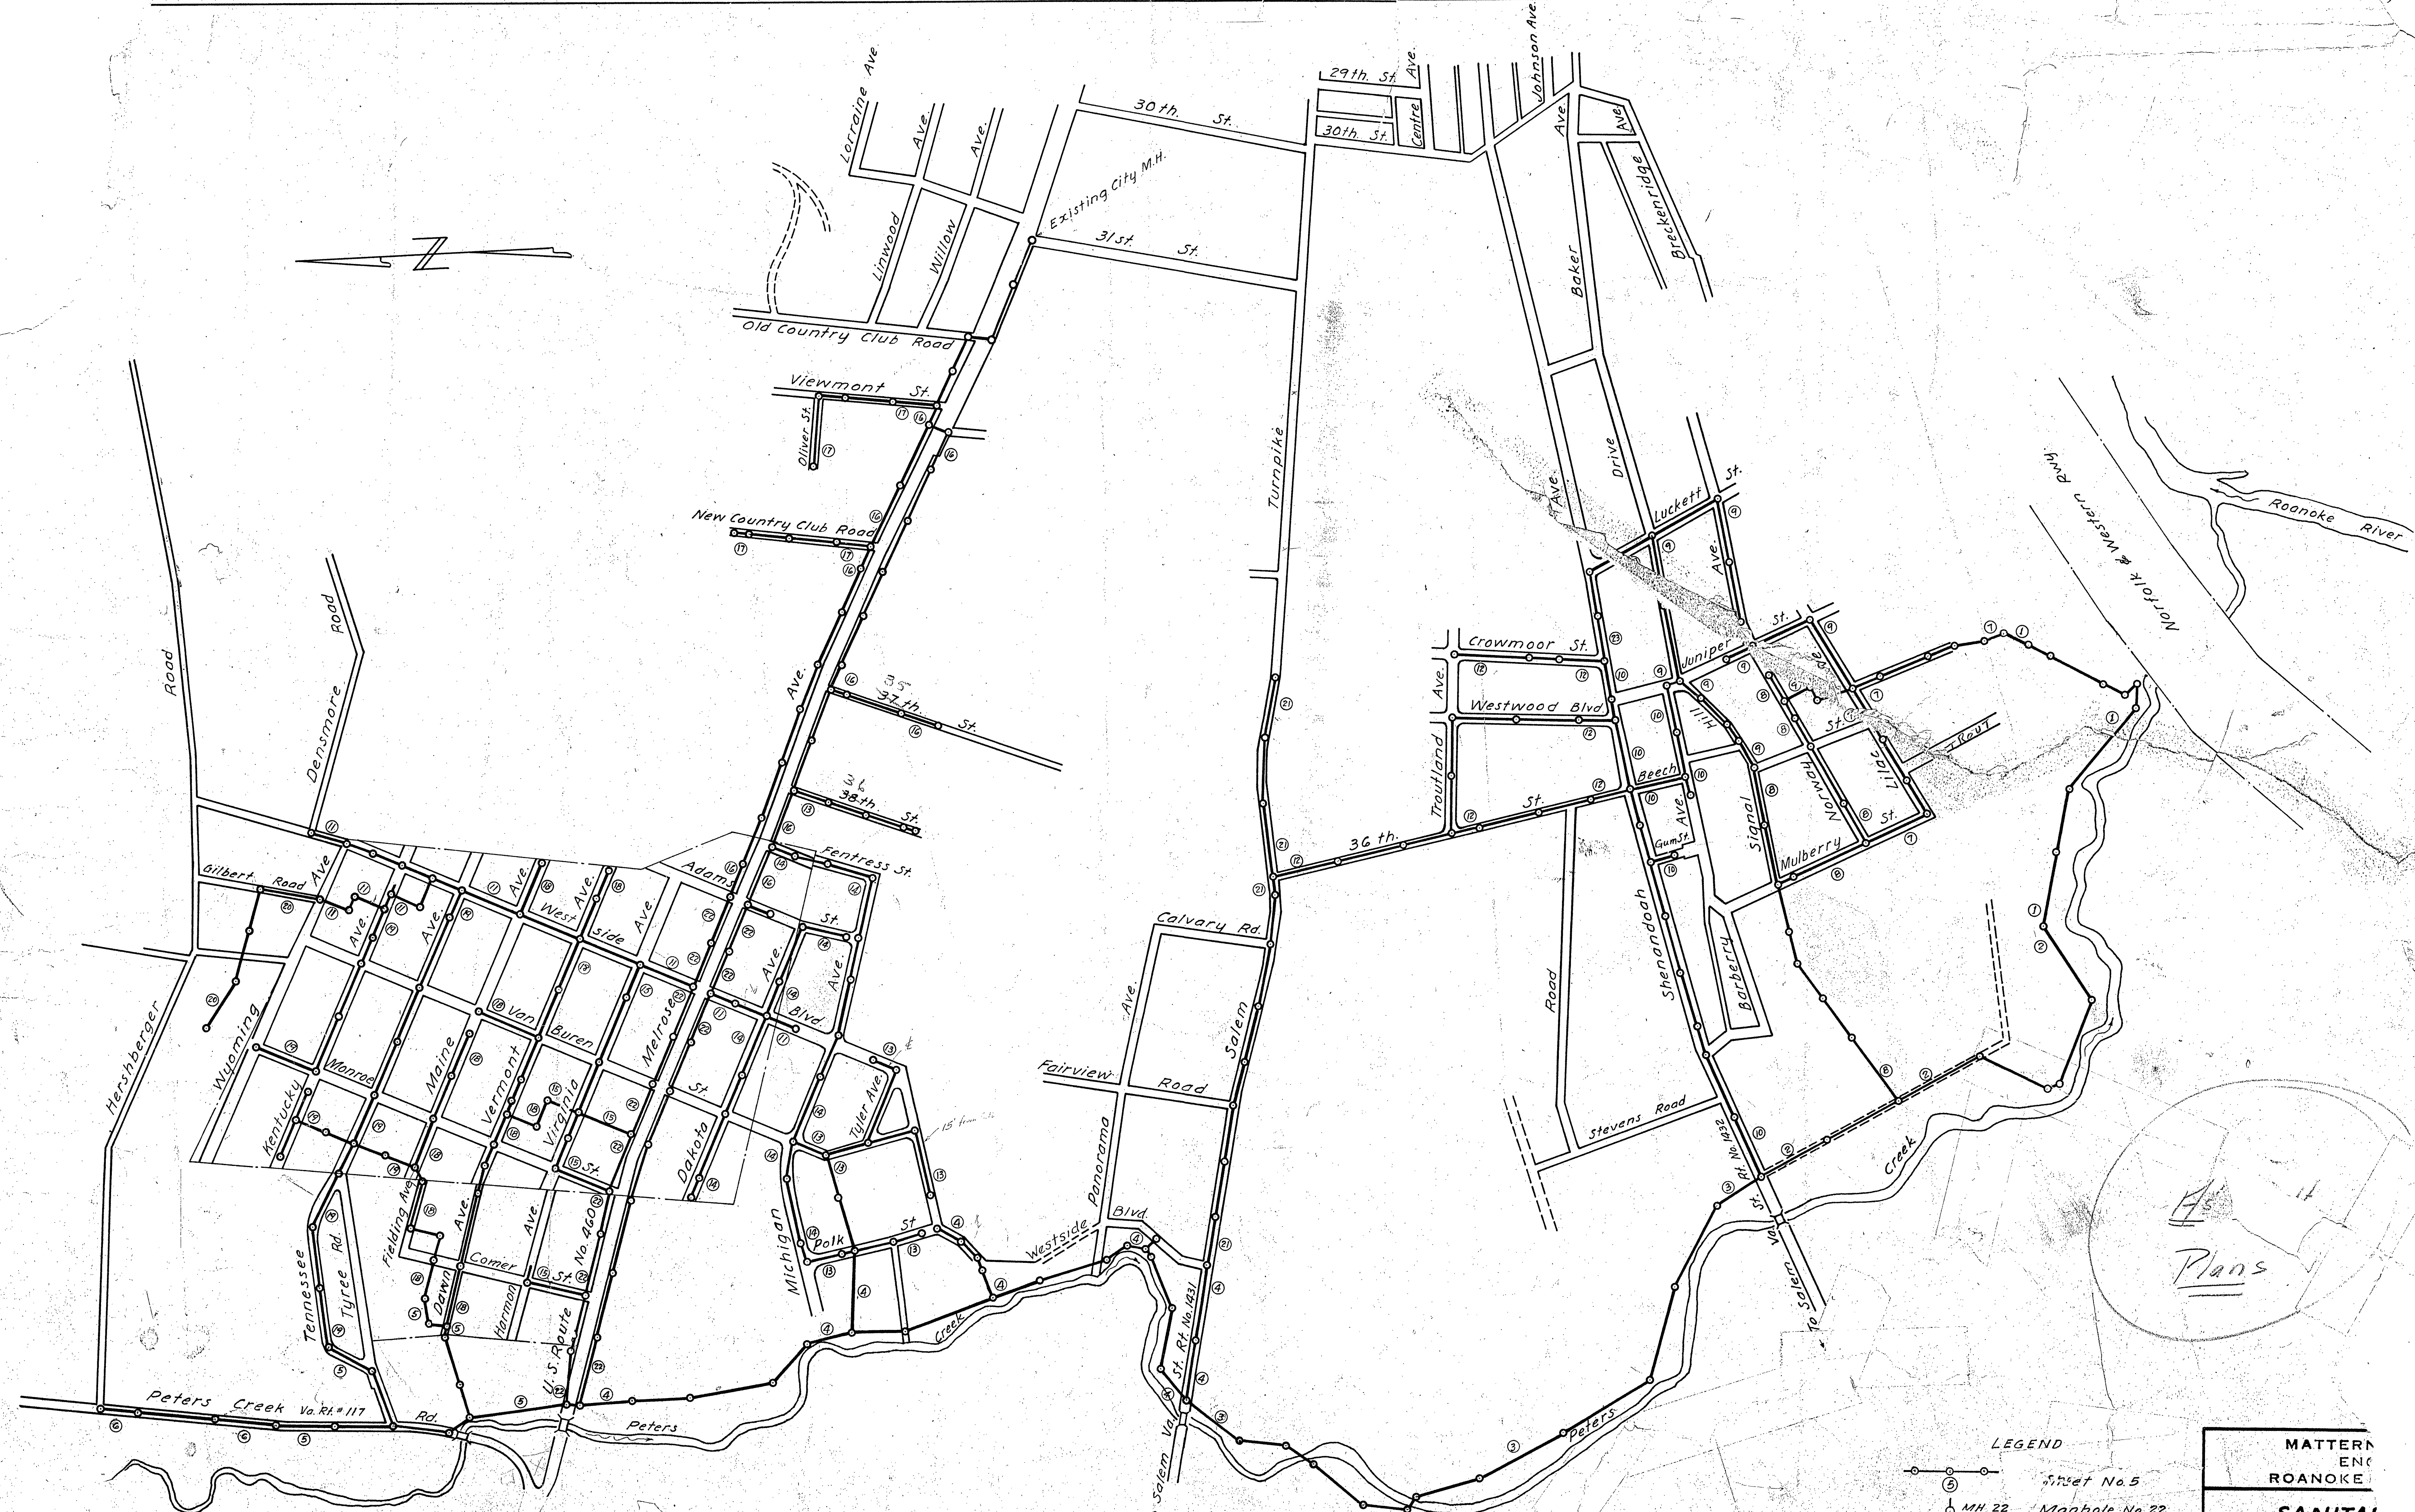


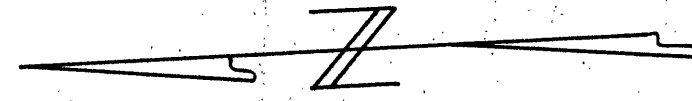

LEGEND

Sheet No. 5

MH 22
8.0' Deep

Sewer Line Crossing
Culvert, Bridge Abut.

MH #39
770.00

Manhole No. 22
8.0' Deep

Manhole No. 39
Elev. of Invert 770.00

MATTER ENC ROANOKE	
SANITARY WASHINGTON HGT City of	
DESIGNED	G.L.M. SCALE
DRAWN	W.R.T.
CHECKED	W.L.M. DATE

Plans