


NOTE BOOK ALIGNMENT  
RT. OF WAY CHECKED

PROFILE  
DATE  
NO.  
SURVEYED  
NOTE BOOK  
CHECKED  
B. M. S. NOTED  
STRUCTURE NOTATIONS CHECKED

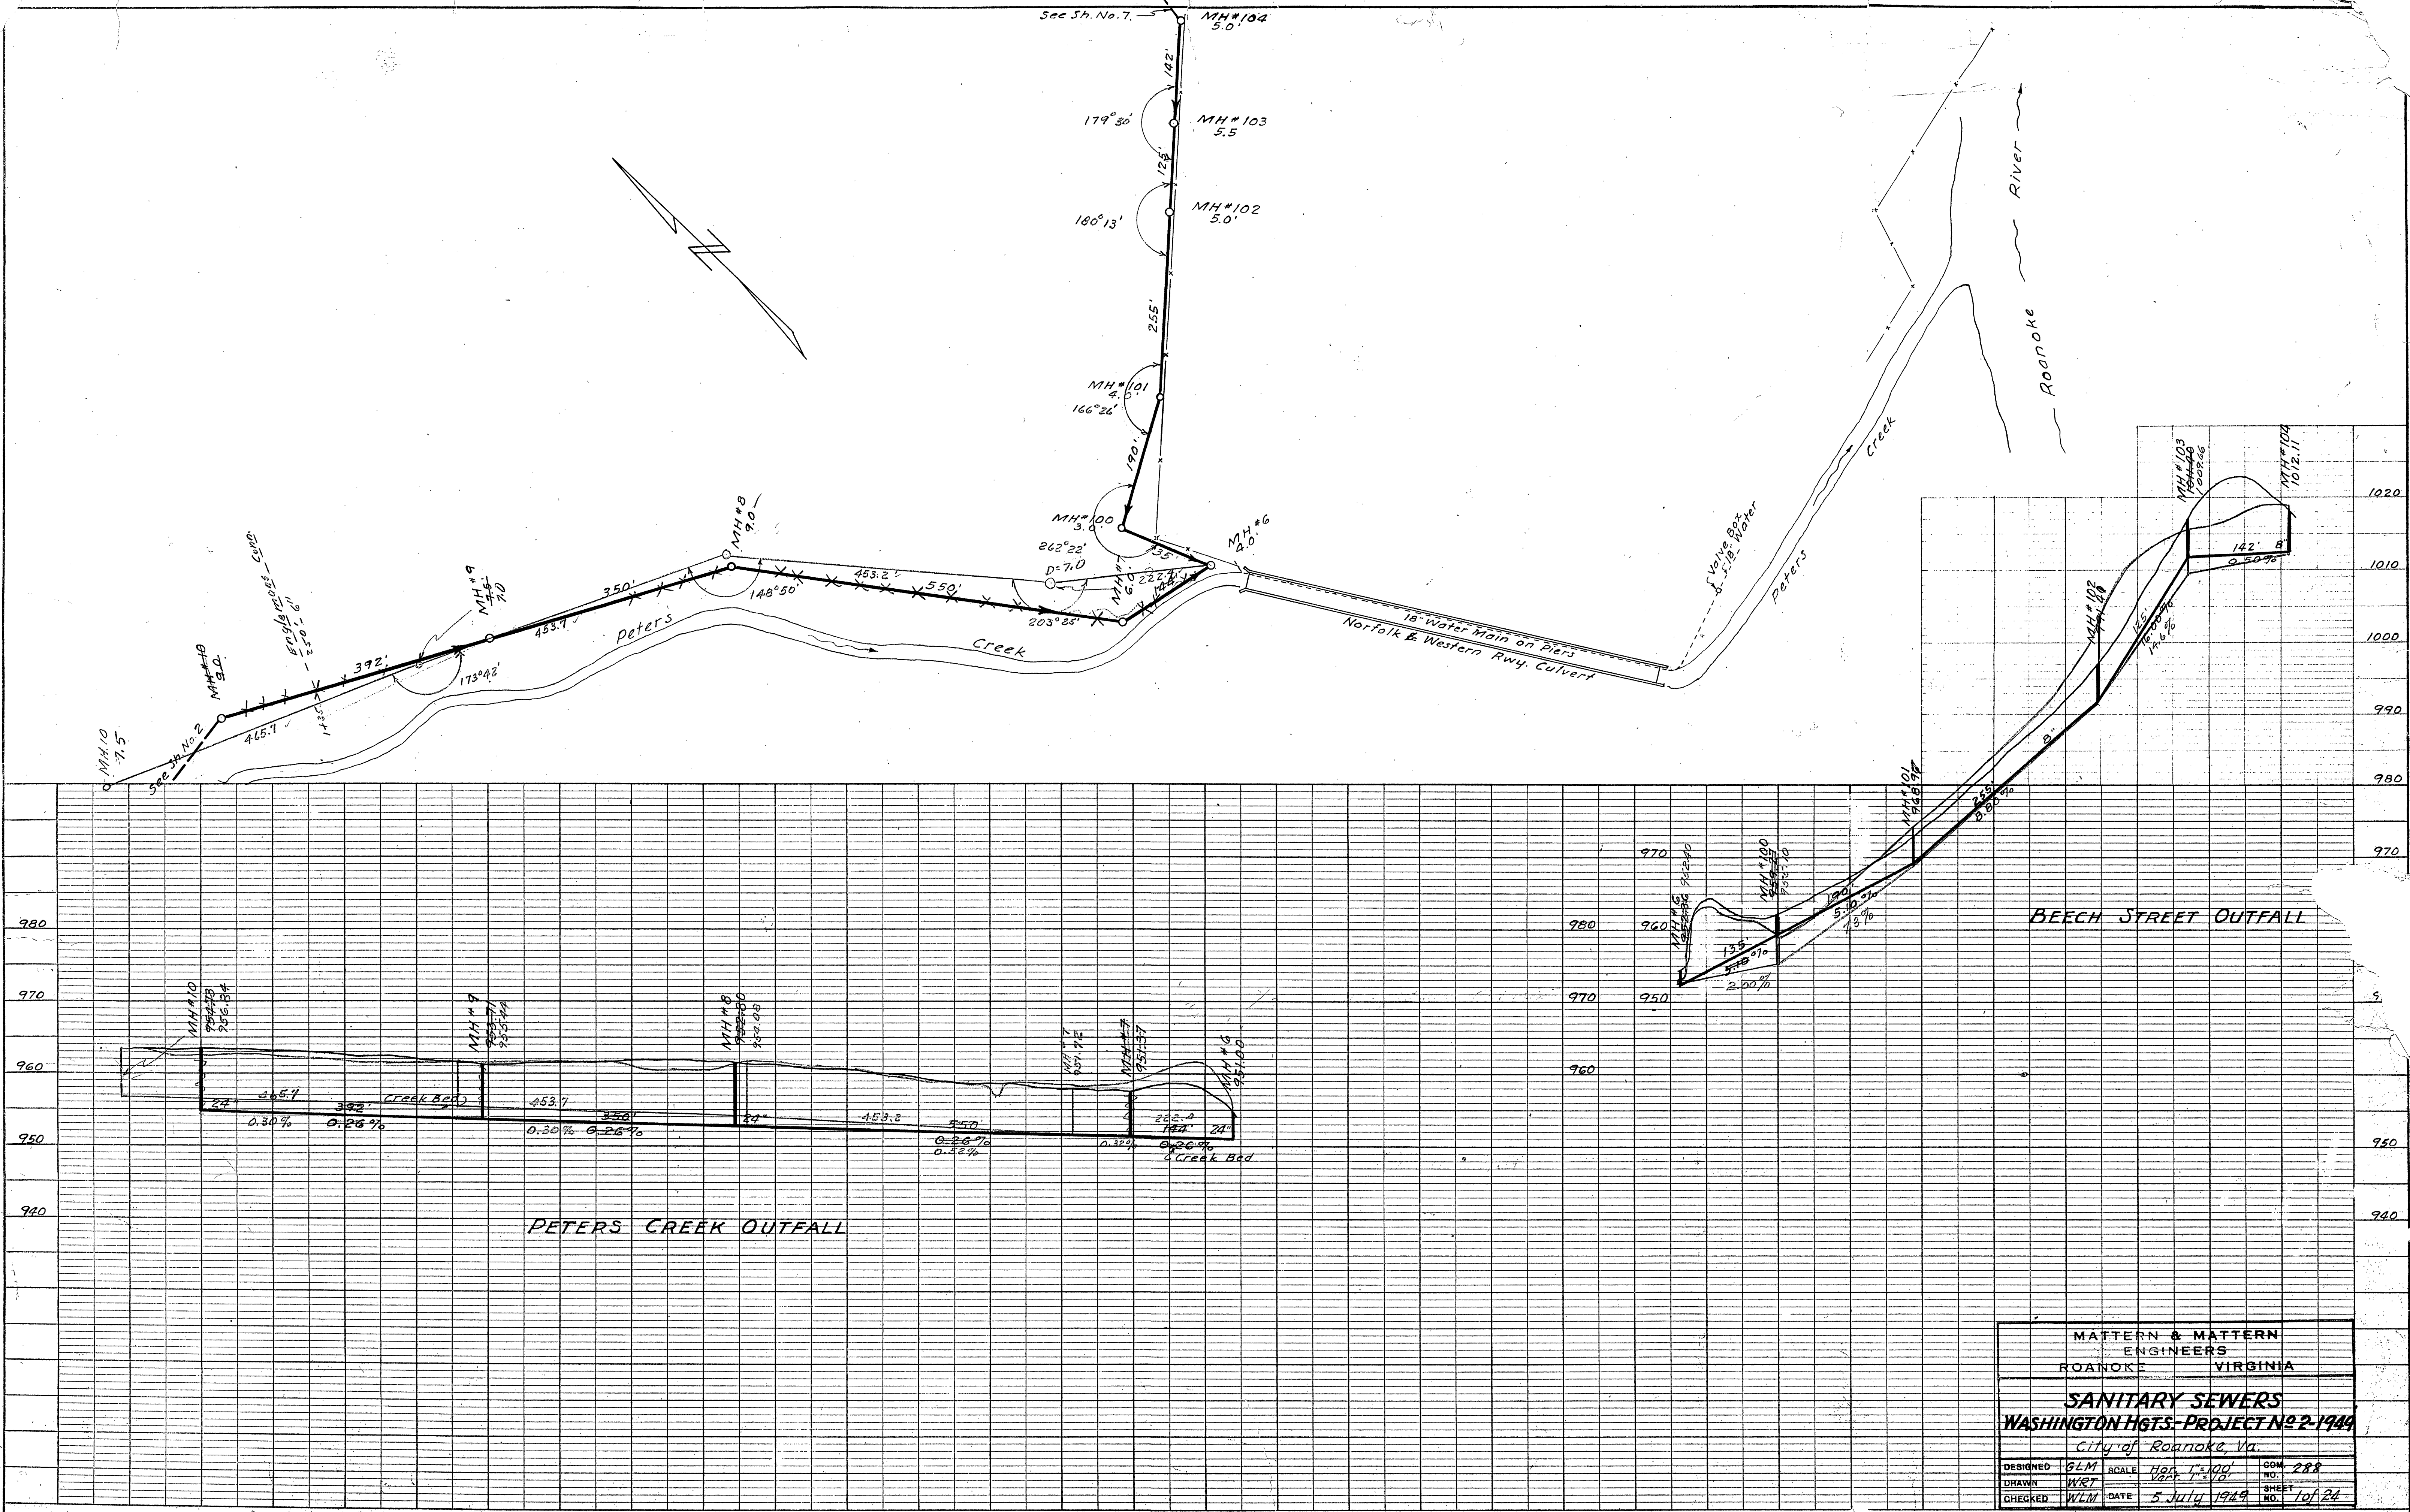

|                                                                                |     |       |              |
|--------------------------------------------------------------------------------|-----|-------|--------------|
| MATTEN & MATTEN<br>ENGINEERS<br>ROANOKE VIRGINIA                               |     |       |              |
| SANITARY SEWERS<br>WASHINGTON HGTS. PROJECT NO. 2-1949<br>City of Roanoke, Va. |     |       |              |
| DESIGNED                                                                       | GLM | SCALE | Hor. 1"=100' |
| DRAWN                                                                          | WRT | DATE  | 5 July 1949  |
| CHECKED                                                                        | WLM | DATE  | 5 July 1949  |
| SHEET NO. 1 of 24                                                              |     |       | COM. NO. 288 |