
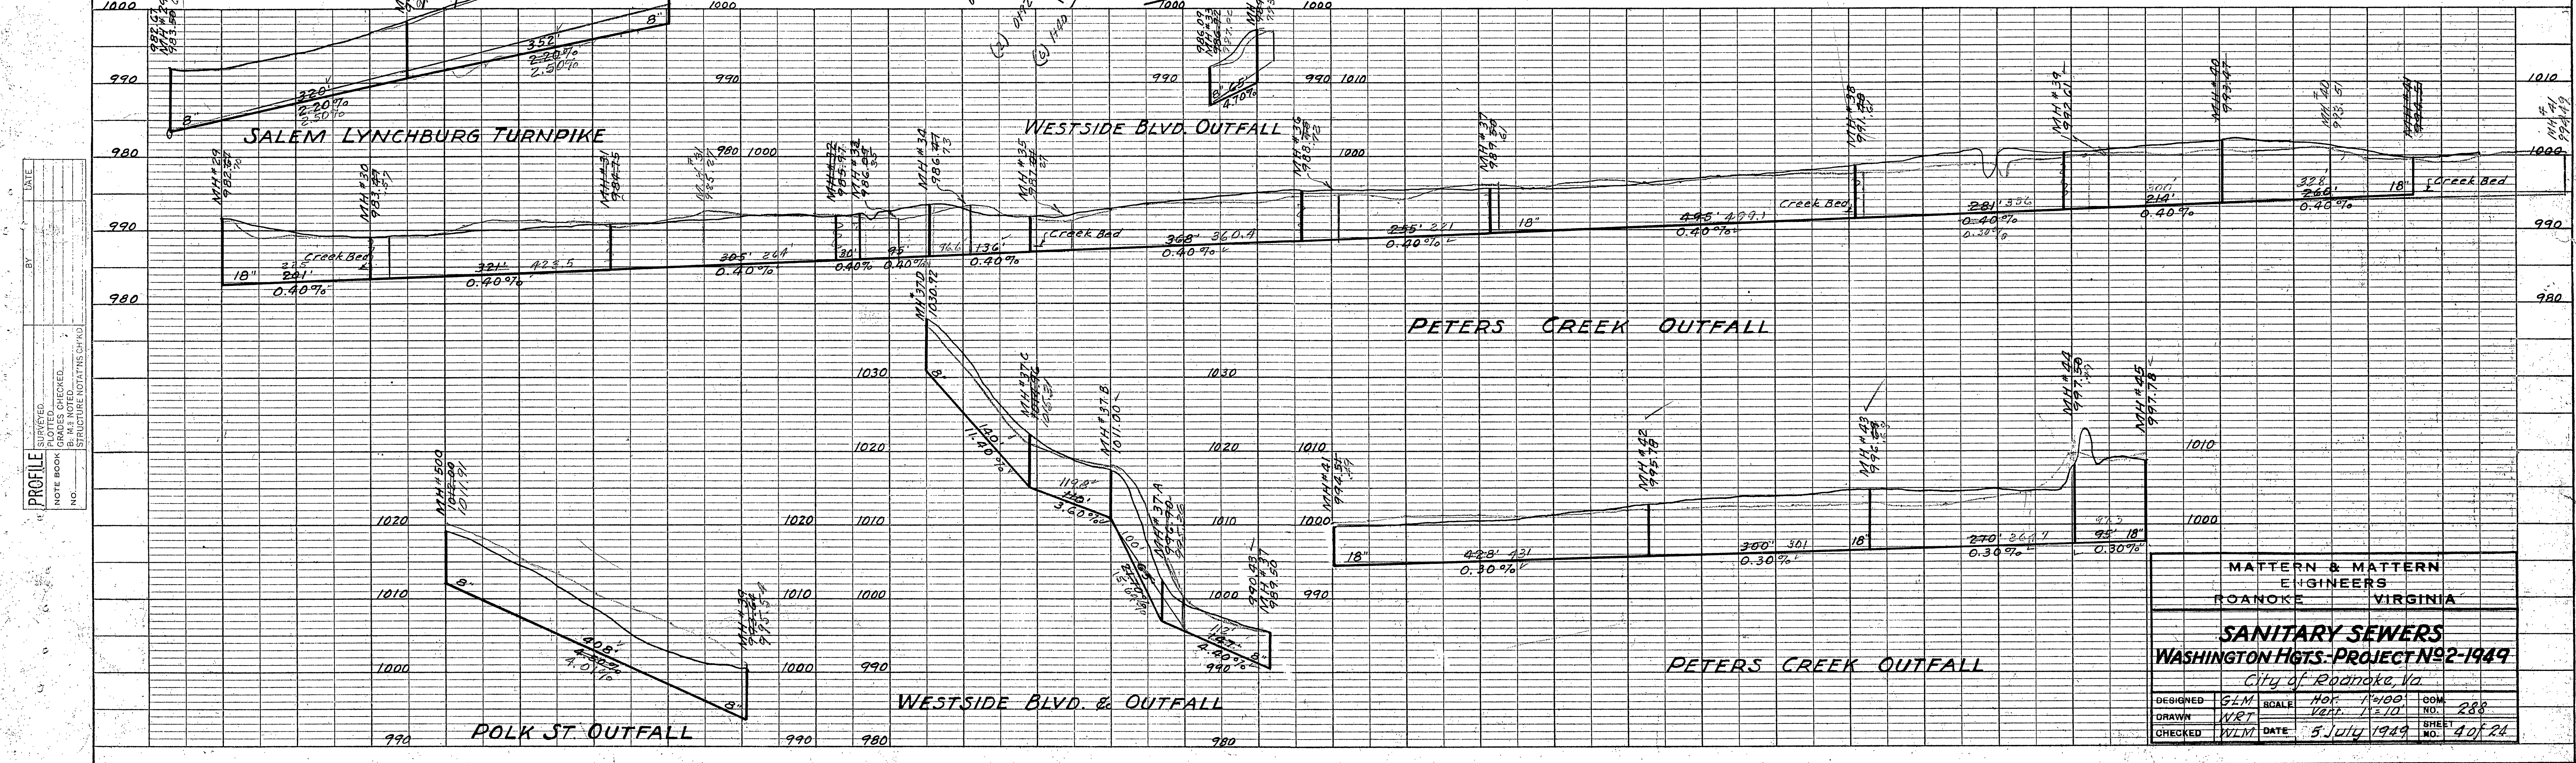


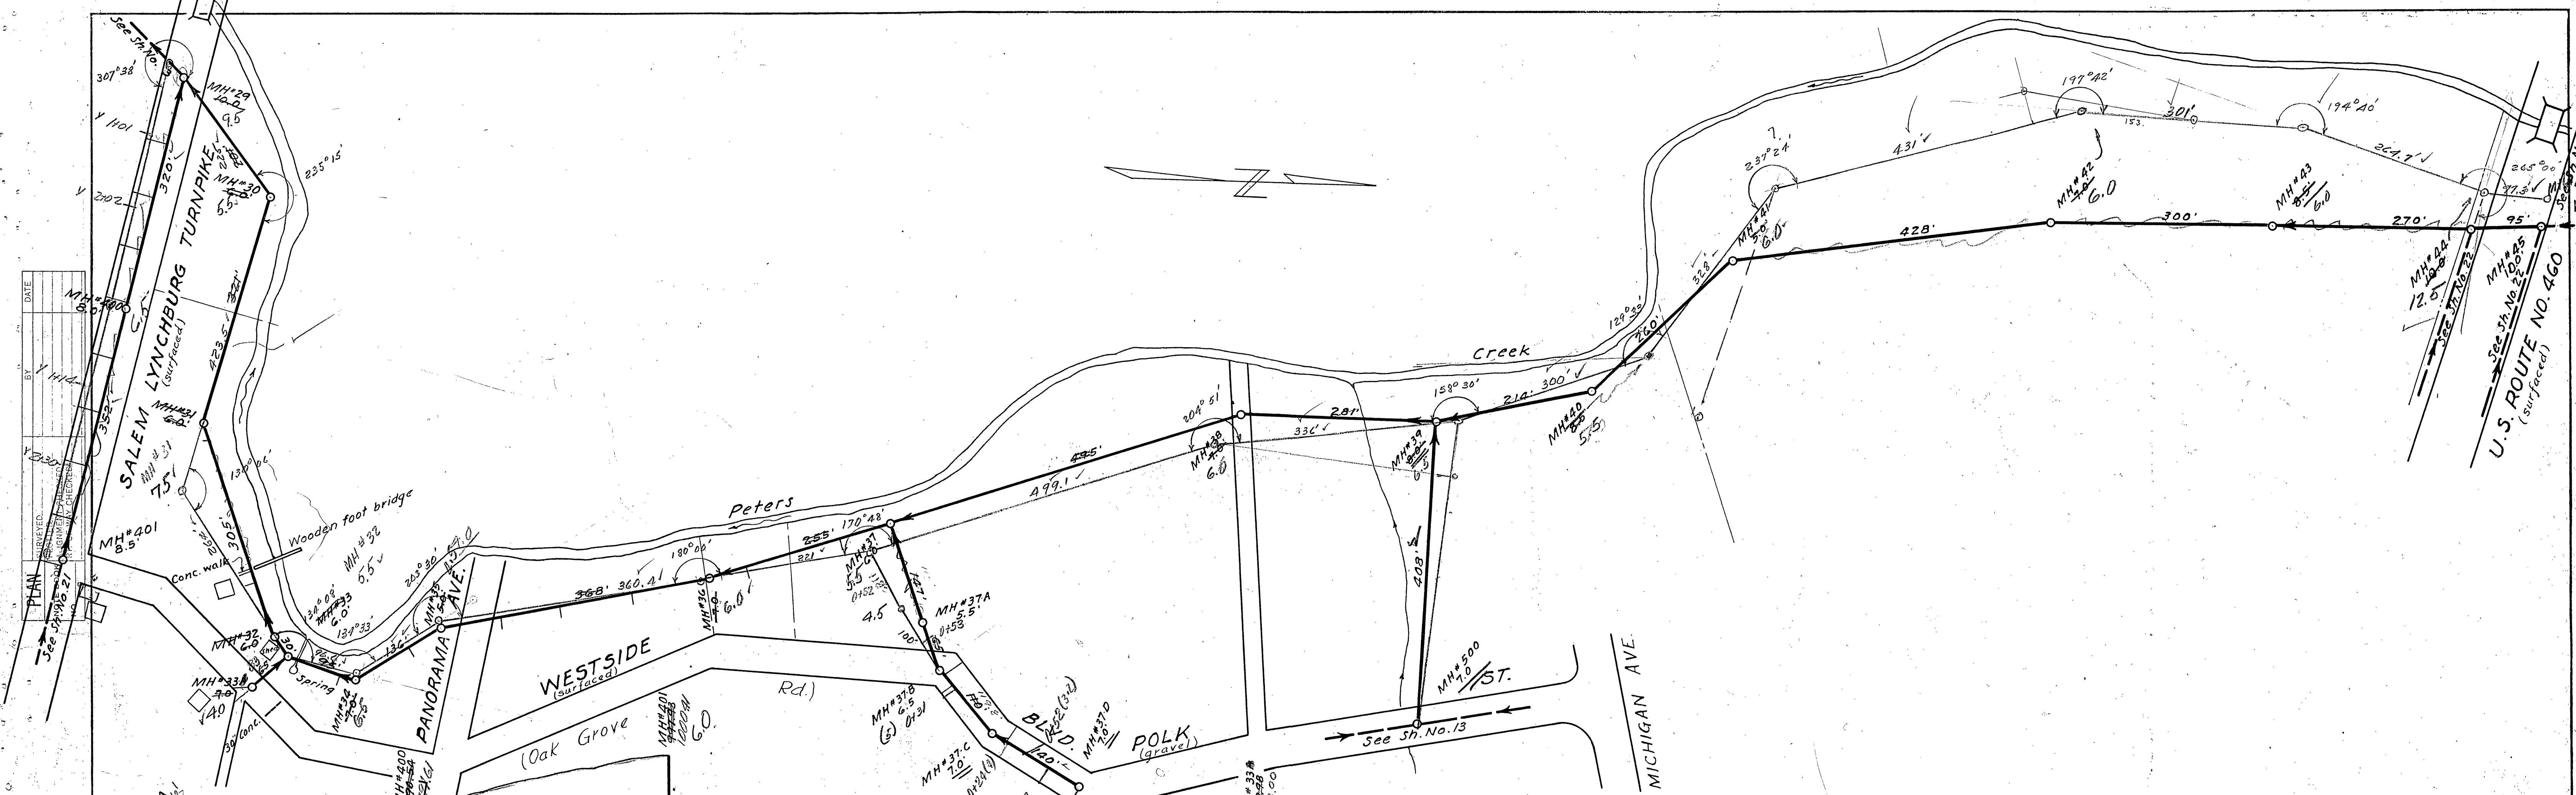

PLAN
 DATE
 BY
 CHECKED
 DESIGNED
 DRAWN
 CHECKED
 DATE

MATTEN & MATTEN ENGINEERS ROANOKE VIRGINIA			
SANITARY SEWERS WASHINGTON HOTS-PROJECT NO. 2-1949 City of Roanoke, Va.			
DESIGNED	GLM	SCALE	HOR. 1"=100'
DRAWN	WRT	DATE	5 July 1949
CHECKED	WLM	DATE	5 July 1949
		NO.	401 24