
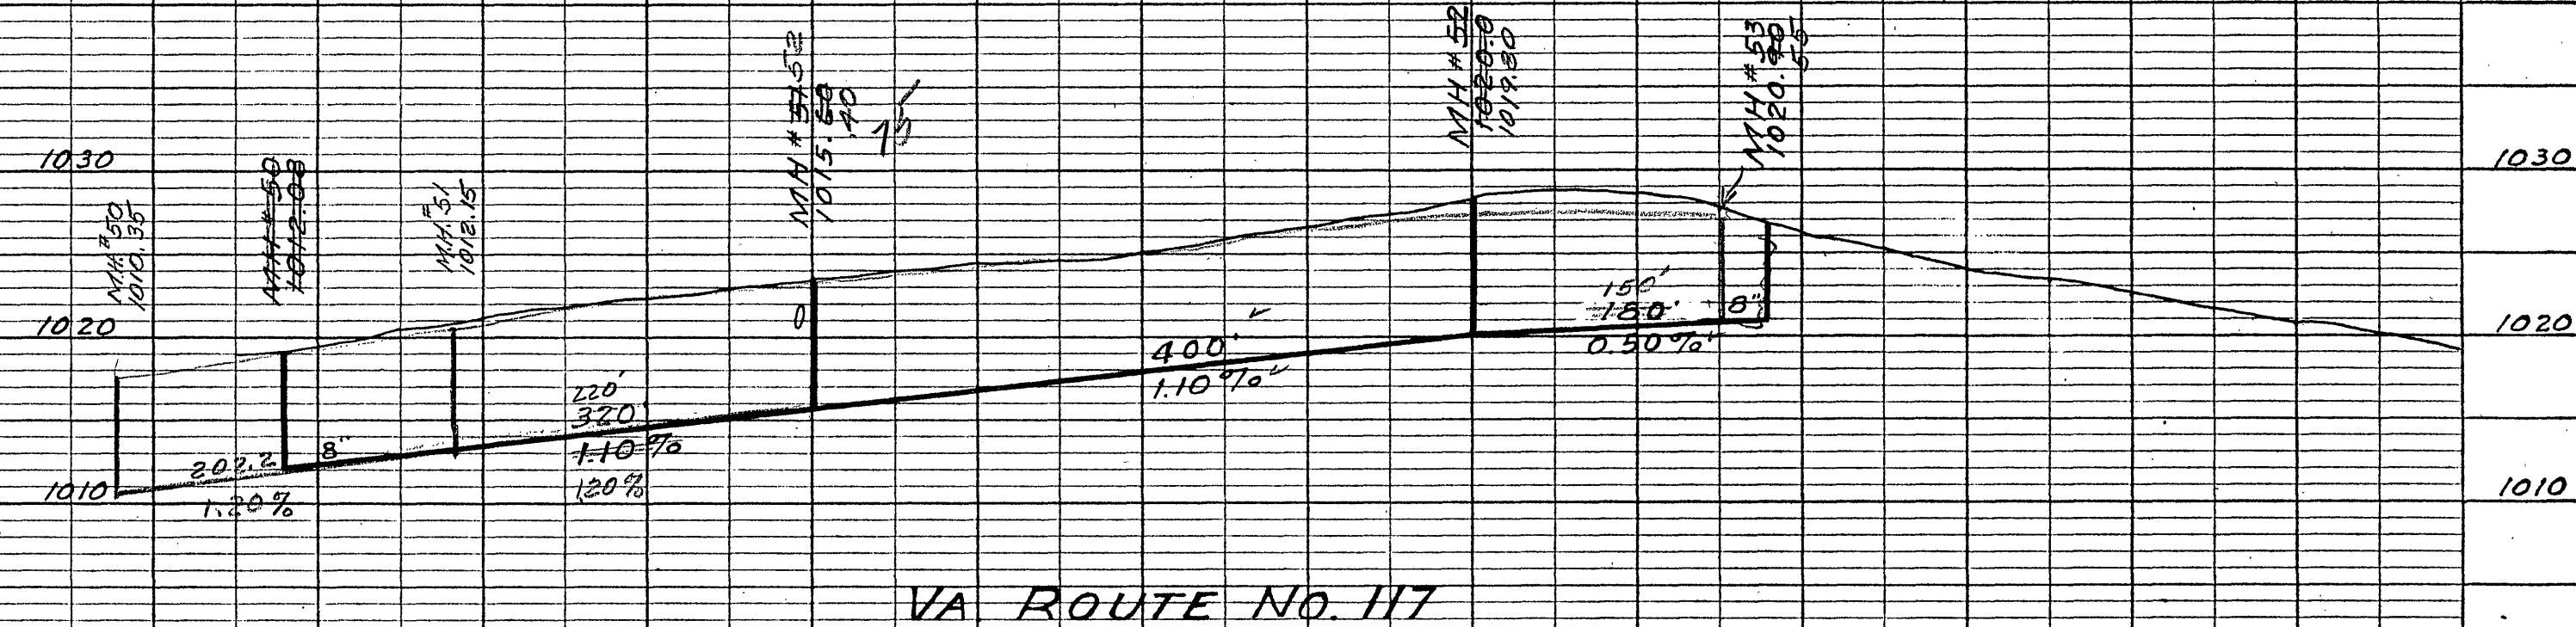


PLAN	SURVEYED	BY	DATE
	NOTE BOOK	ALIGNED	CHECKED
	NO.	RT. OF WAY	CHECKED

PROFILE	SURVEYED	BY	DATE
	NOTE BOOK	GRADES	CHECKED
	NO.	B. M. NOTED	
		STRUCTURE NOTATIONS	CHWD

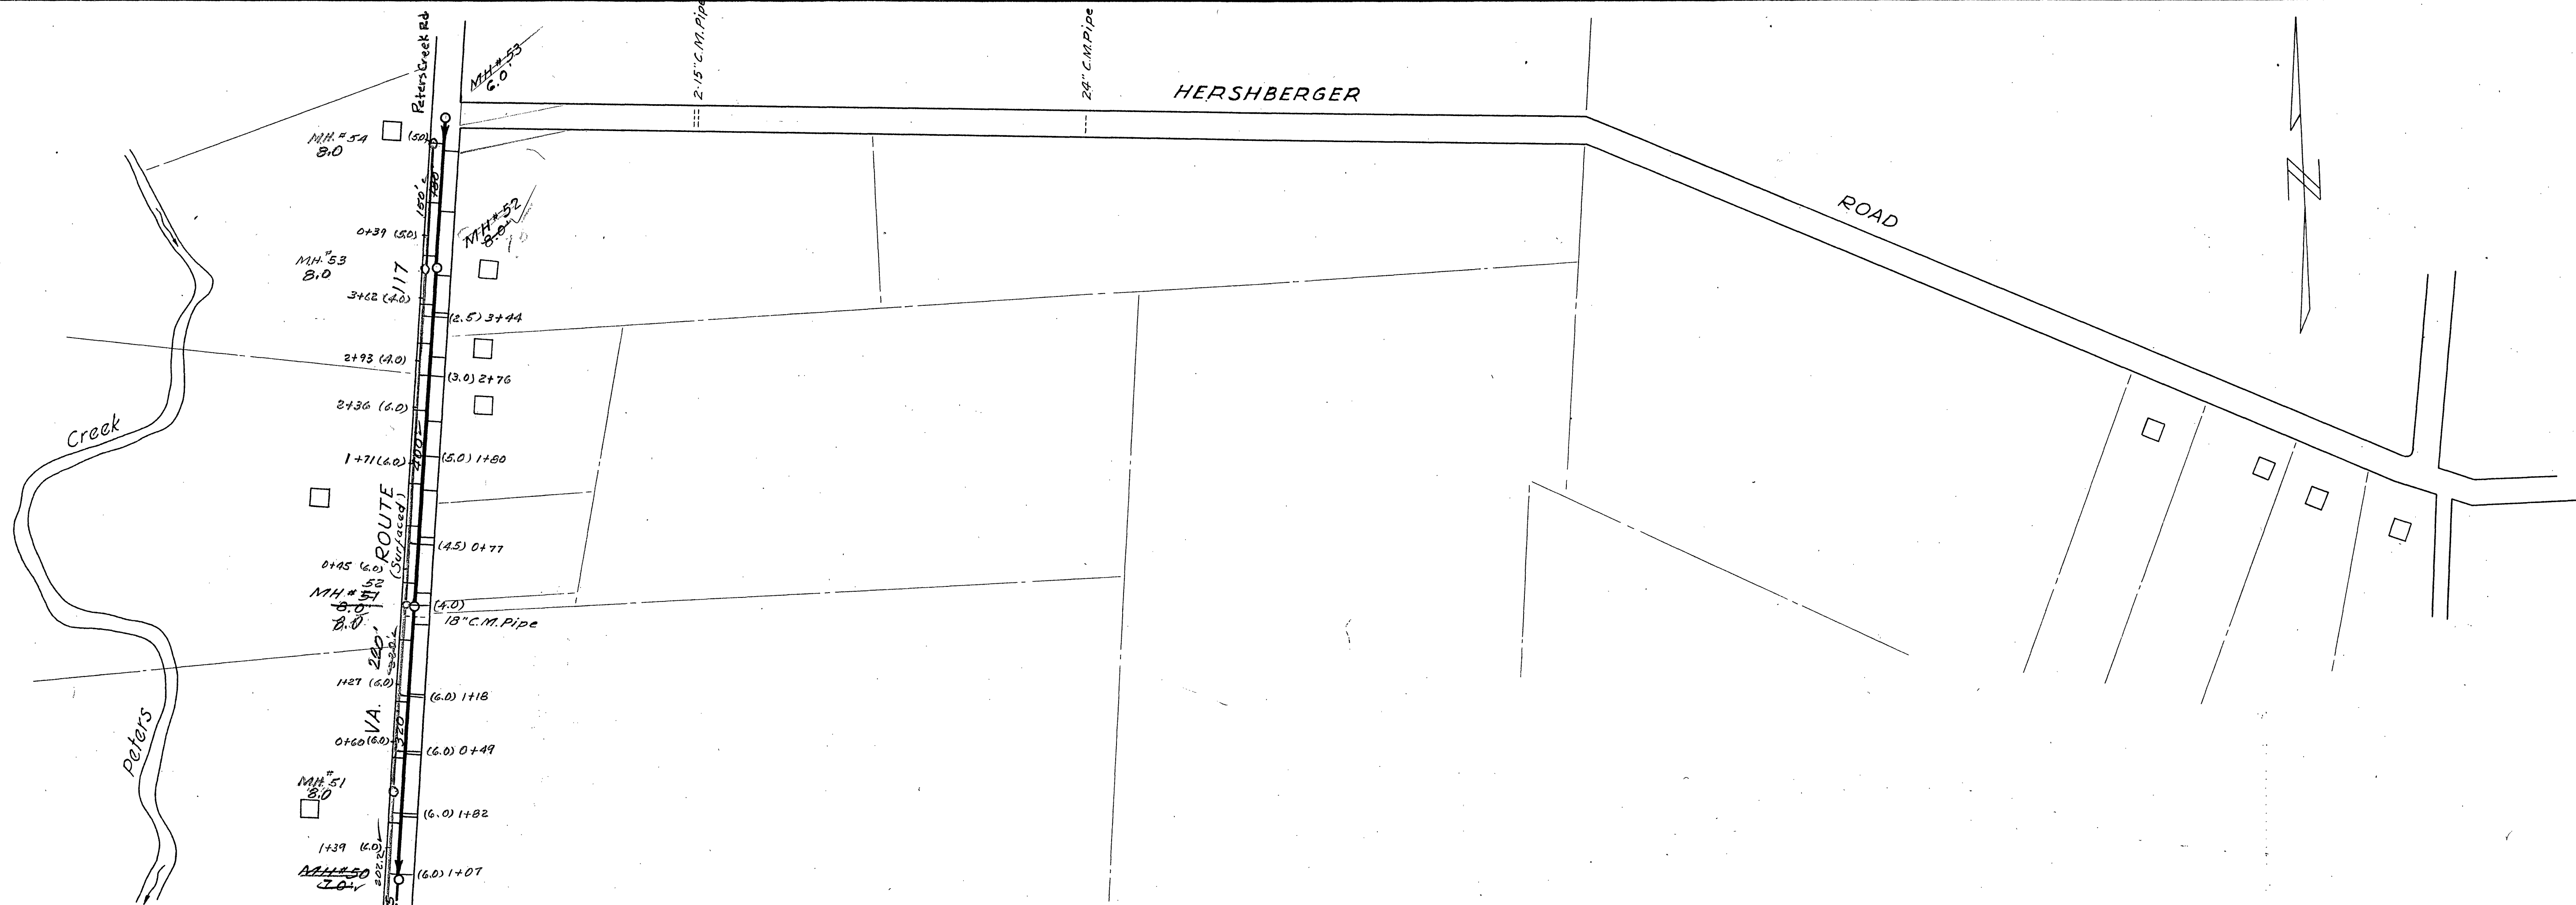

MATTEN & MATTEN ENGINEERS ROANOKE VIRGINIA			
SANITARY SEWERS WASHINGTON HIGTS. PROJECT N°2-1949 City of Roanoke, Va.			
DESIGNED	WLM	SCALE	HOR. 1"=100'
DRAWN	WLM	DATE	5 July 1949
CHECKED	WLM	DATE	5 July 1949
		COM. NO.	288
		SHEET NO.	6 of 24