


PLAN	SURVEYED	BY	DATE
	PLOTTED		
	ALIGNMENT CHECKED		
	NOTE BOOK		

PROFILE	SURVEYED	BY	DATE
	PLOTTED		
	GRADES CHECKED		
	STRUCTURE NOTATIONS CHECKED		

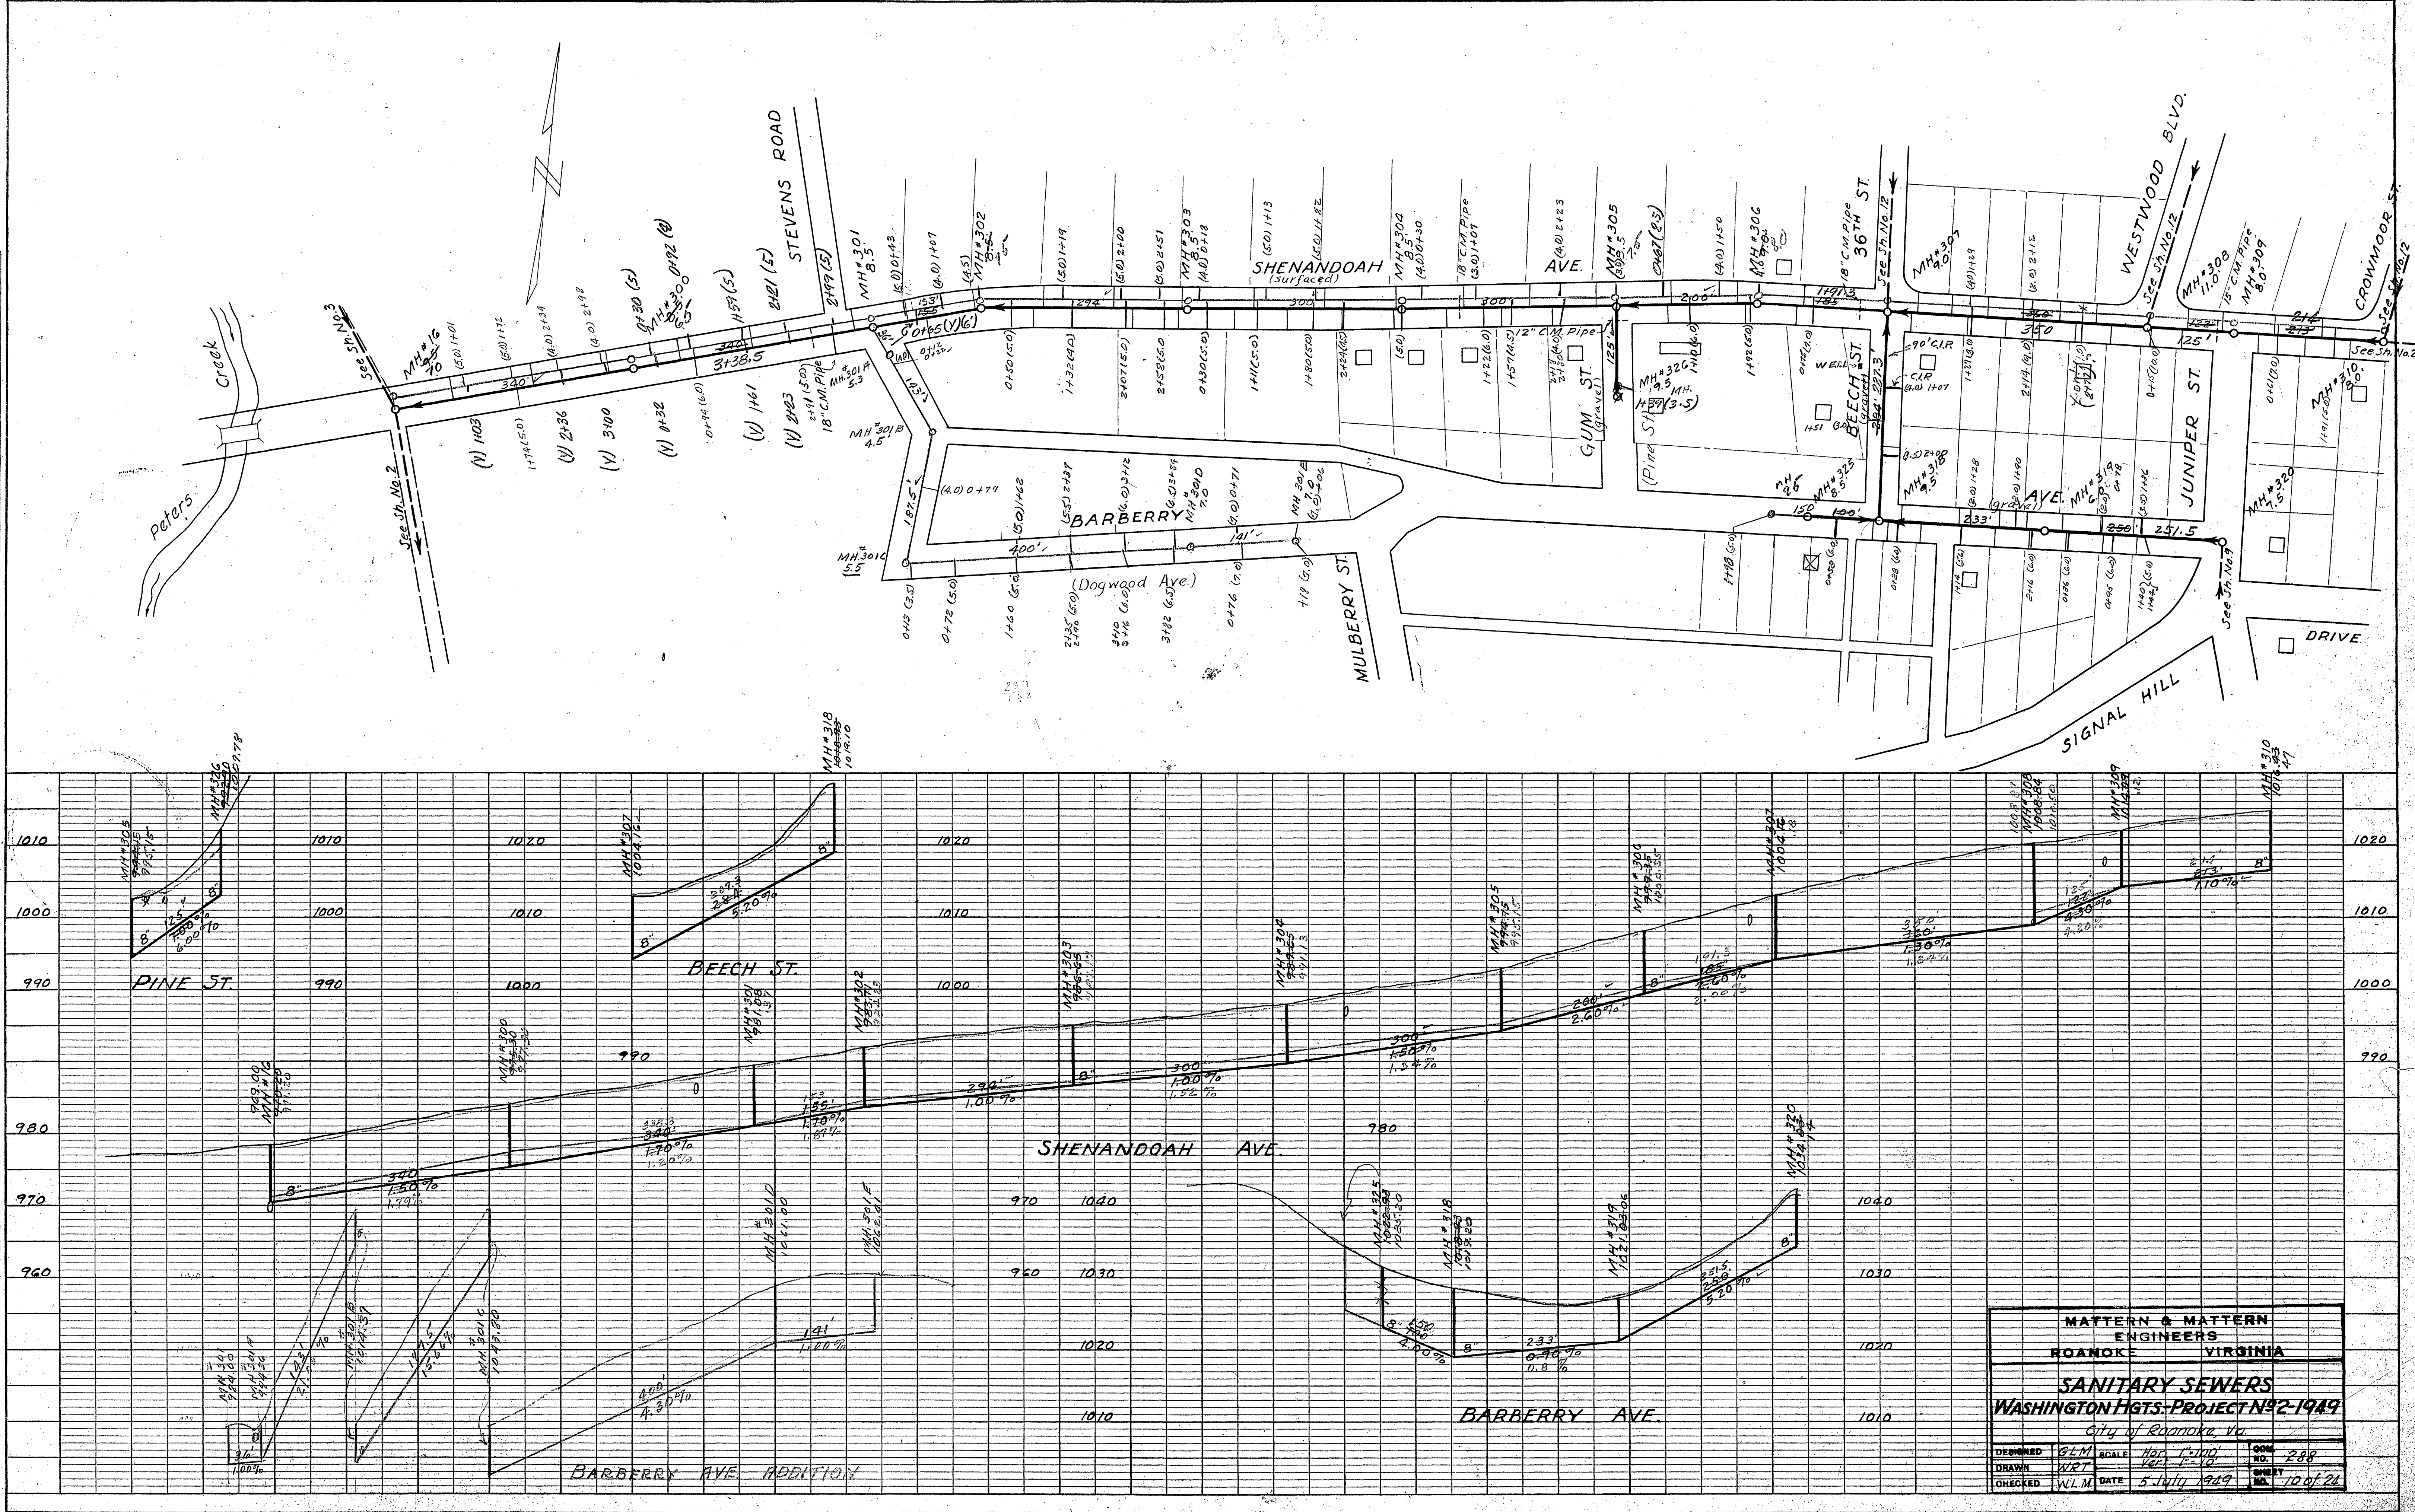

MATTEN & MATTEN ENGINEERS ROANOKE VIRGINIA			
SANITARY SEWERS WASHINGTON HTS. PROJECT NO. 2 1949 City of Roanoke, Va.			
DESIGNED	GLM	SCALE	HOR. 1"=100'
DRAWN	WRT	VERT.	1"=10'
CHECKED	WLM	DATE	5-July-1949
SHEET NO.			288
SHEET NO.			10 of 24