
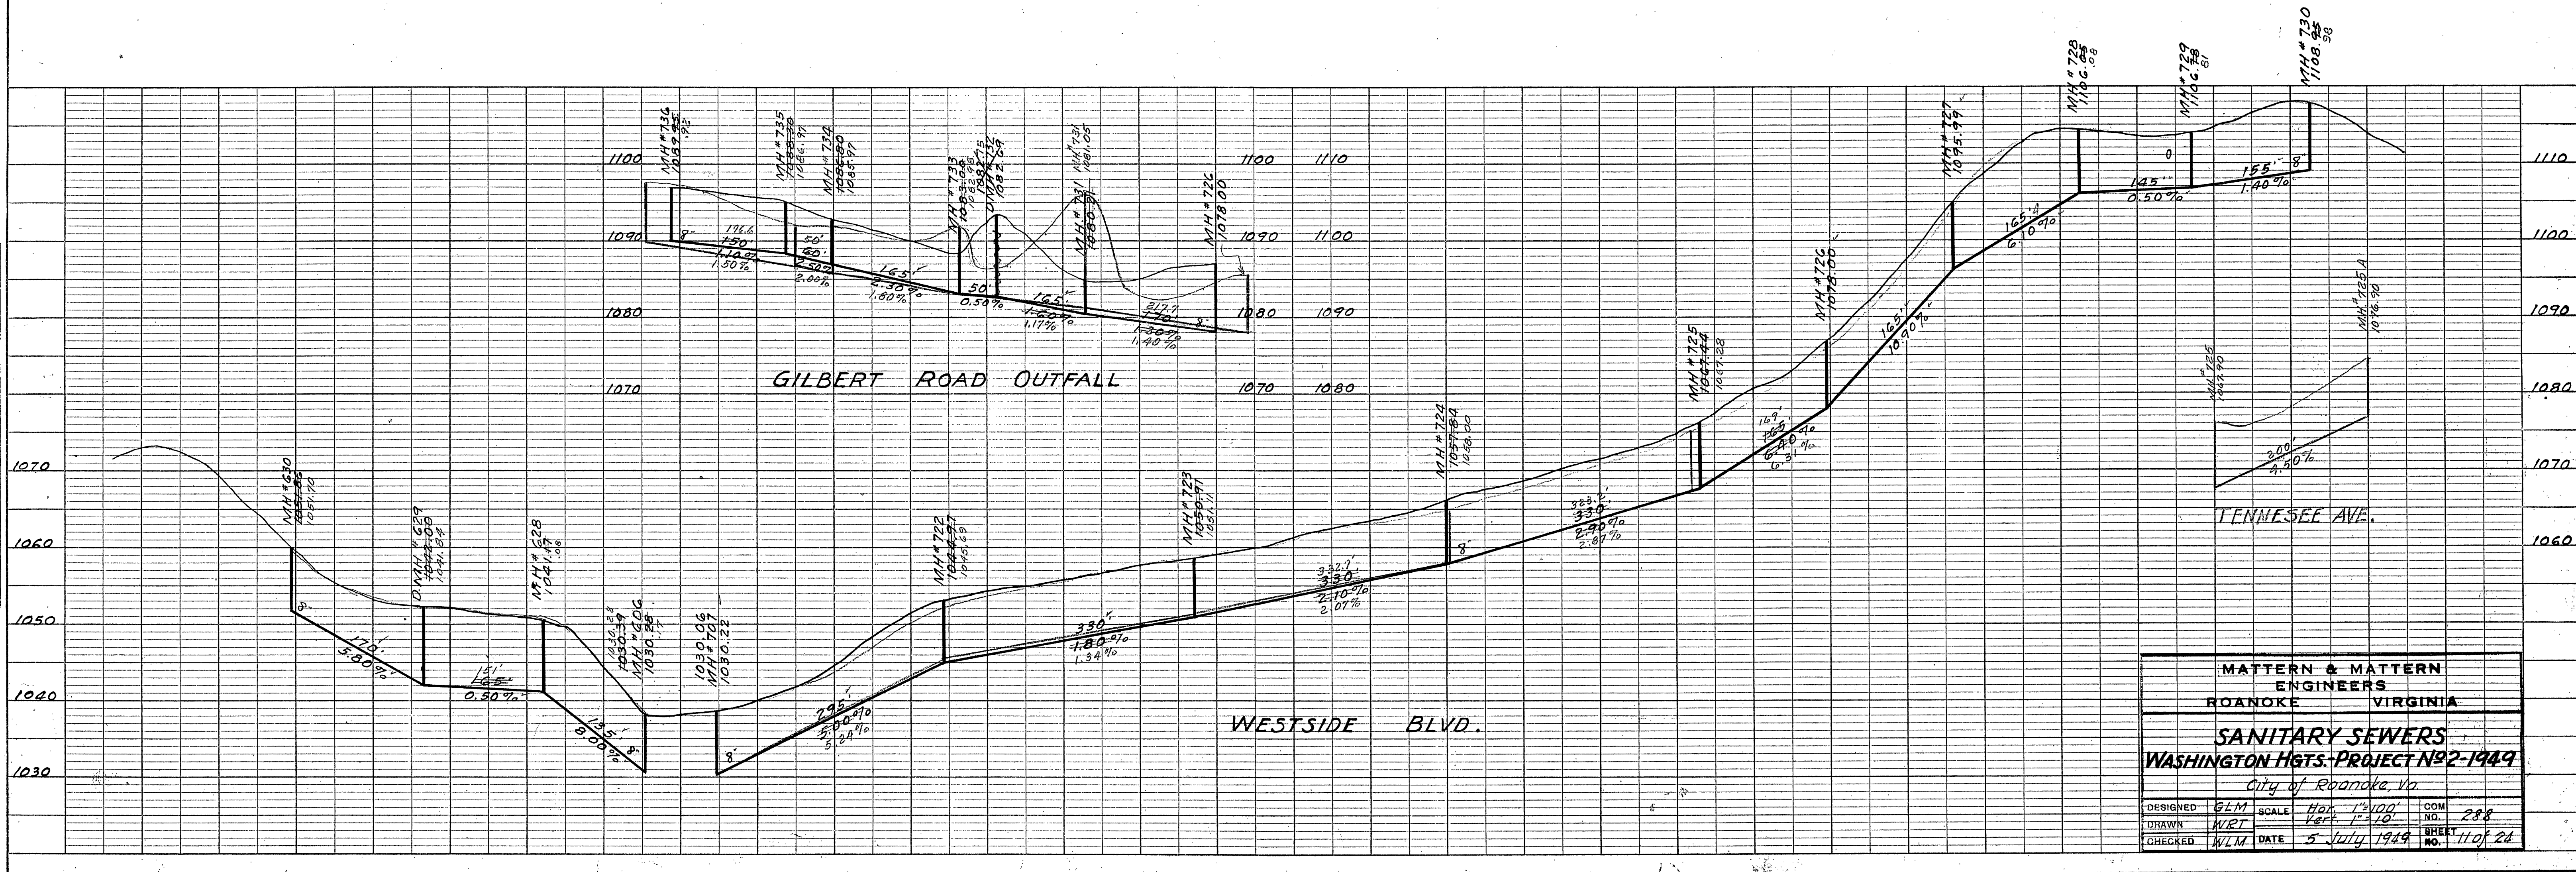


PLAN	SURVEYED	BY	DATE
NOTE BOOK	PLOTTED		
NO.	NO.		

PROFILE	SURVEYED	BY	DATE
NOTE BOOK	PLOTTED		
NO.	NO.		

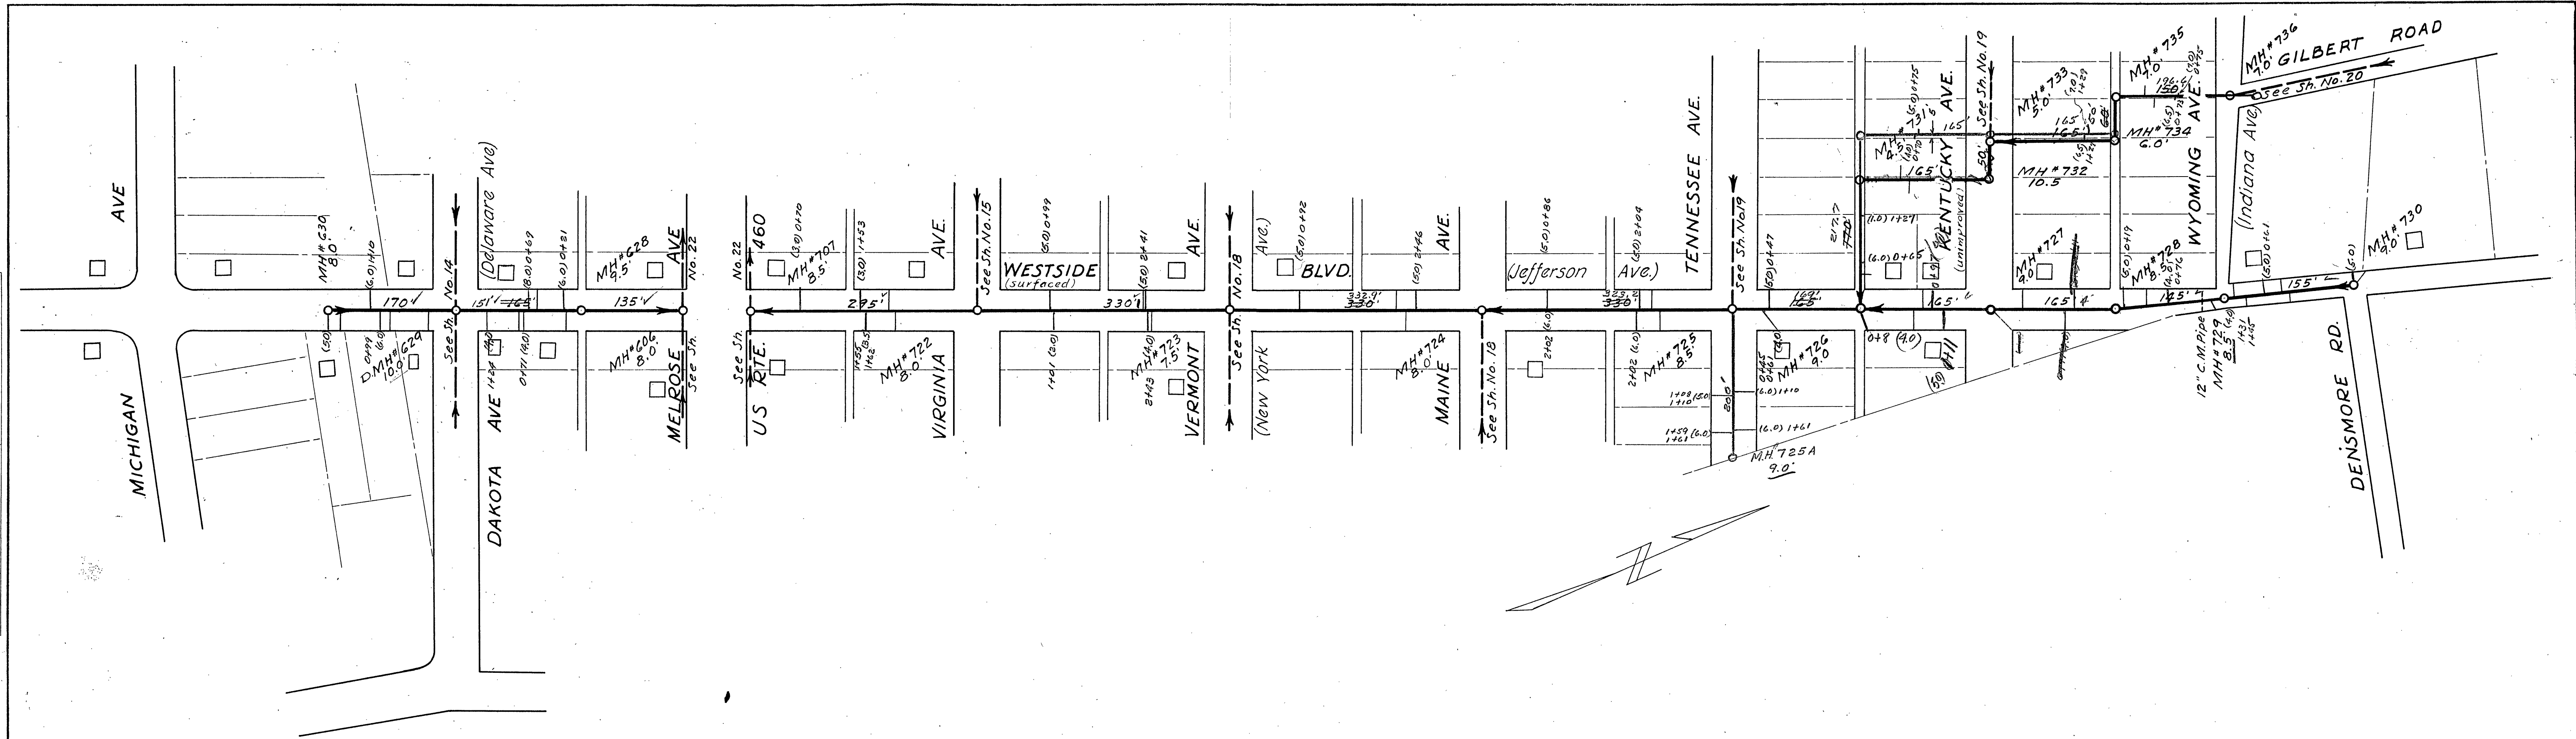

MATTEN & MATTEN ENGINEERS ROANOKE VIRGINIA			
SANITARY SEWERS WASHINGTON HIGTS. PROJECT N92-1949 City of Roanoke, Va.			
DESIGNED	WLM	SCALE	Hor. 1"=100' Vert. 1"=10'
DRAWN	WLM	DATE	5 July 1949
CHECKED	WLM	DATE	5 July 1949
		COM NO.	288
		SHEET NO.	11 of 24