


PLAN	SURVEYED	BY	DATE
NOTE BOOK	PLOTTED	7	
	CHECKED		
	RT. OF WAY CHECKED		
	NO.		

PROFILE	SURVEYED	BY	DATE
NOTE BOOK	PLOTTED		
	CHECKED		
	RT. OF WAY CHECKED		
	NO.		

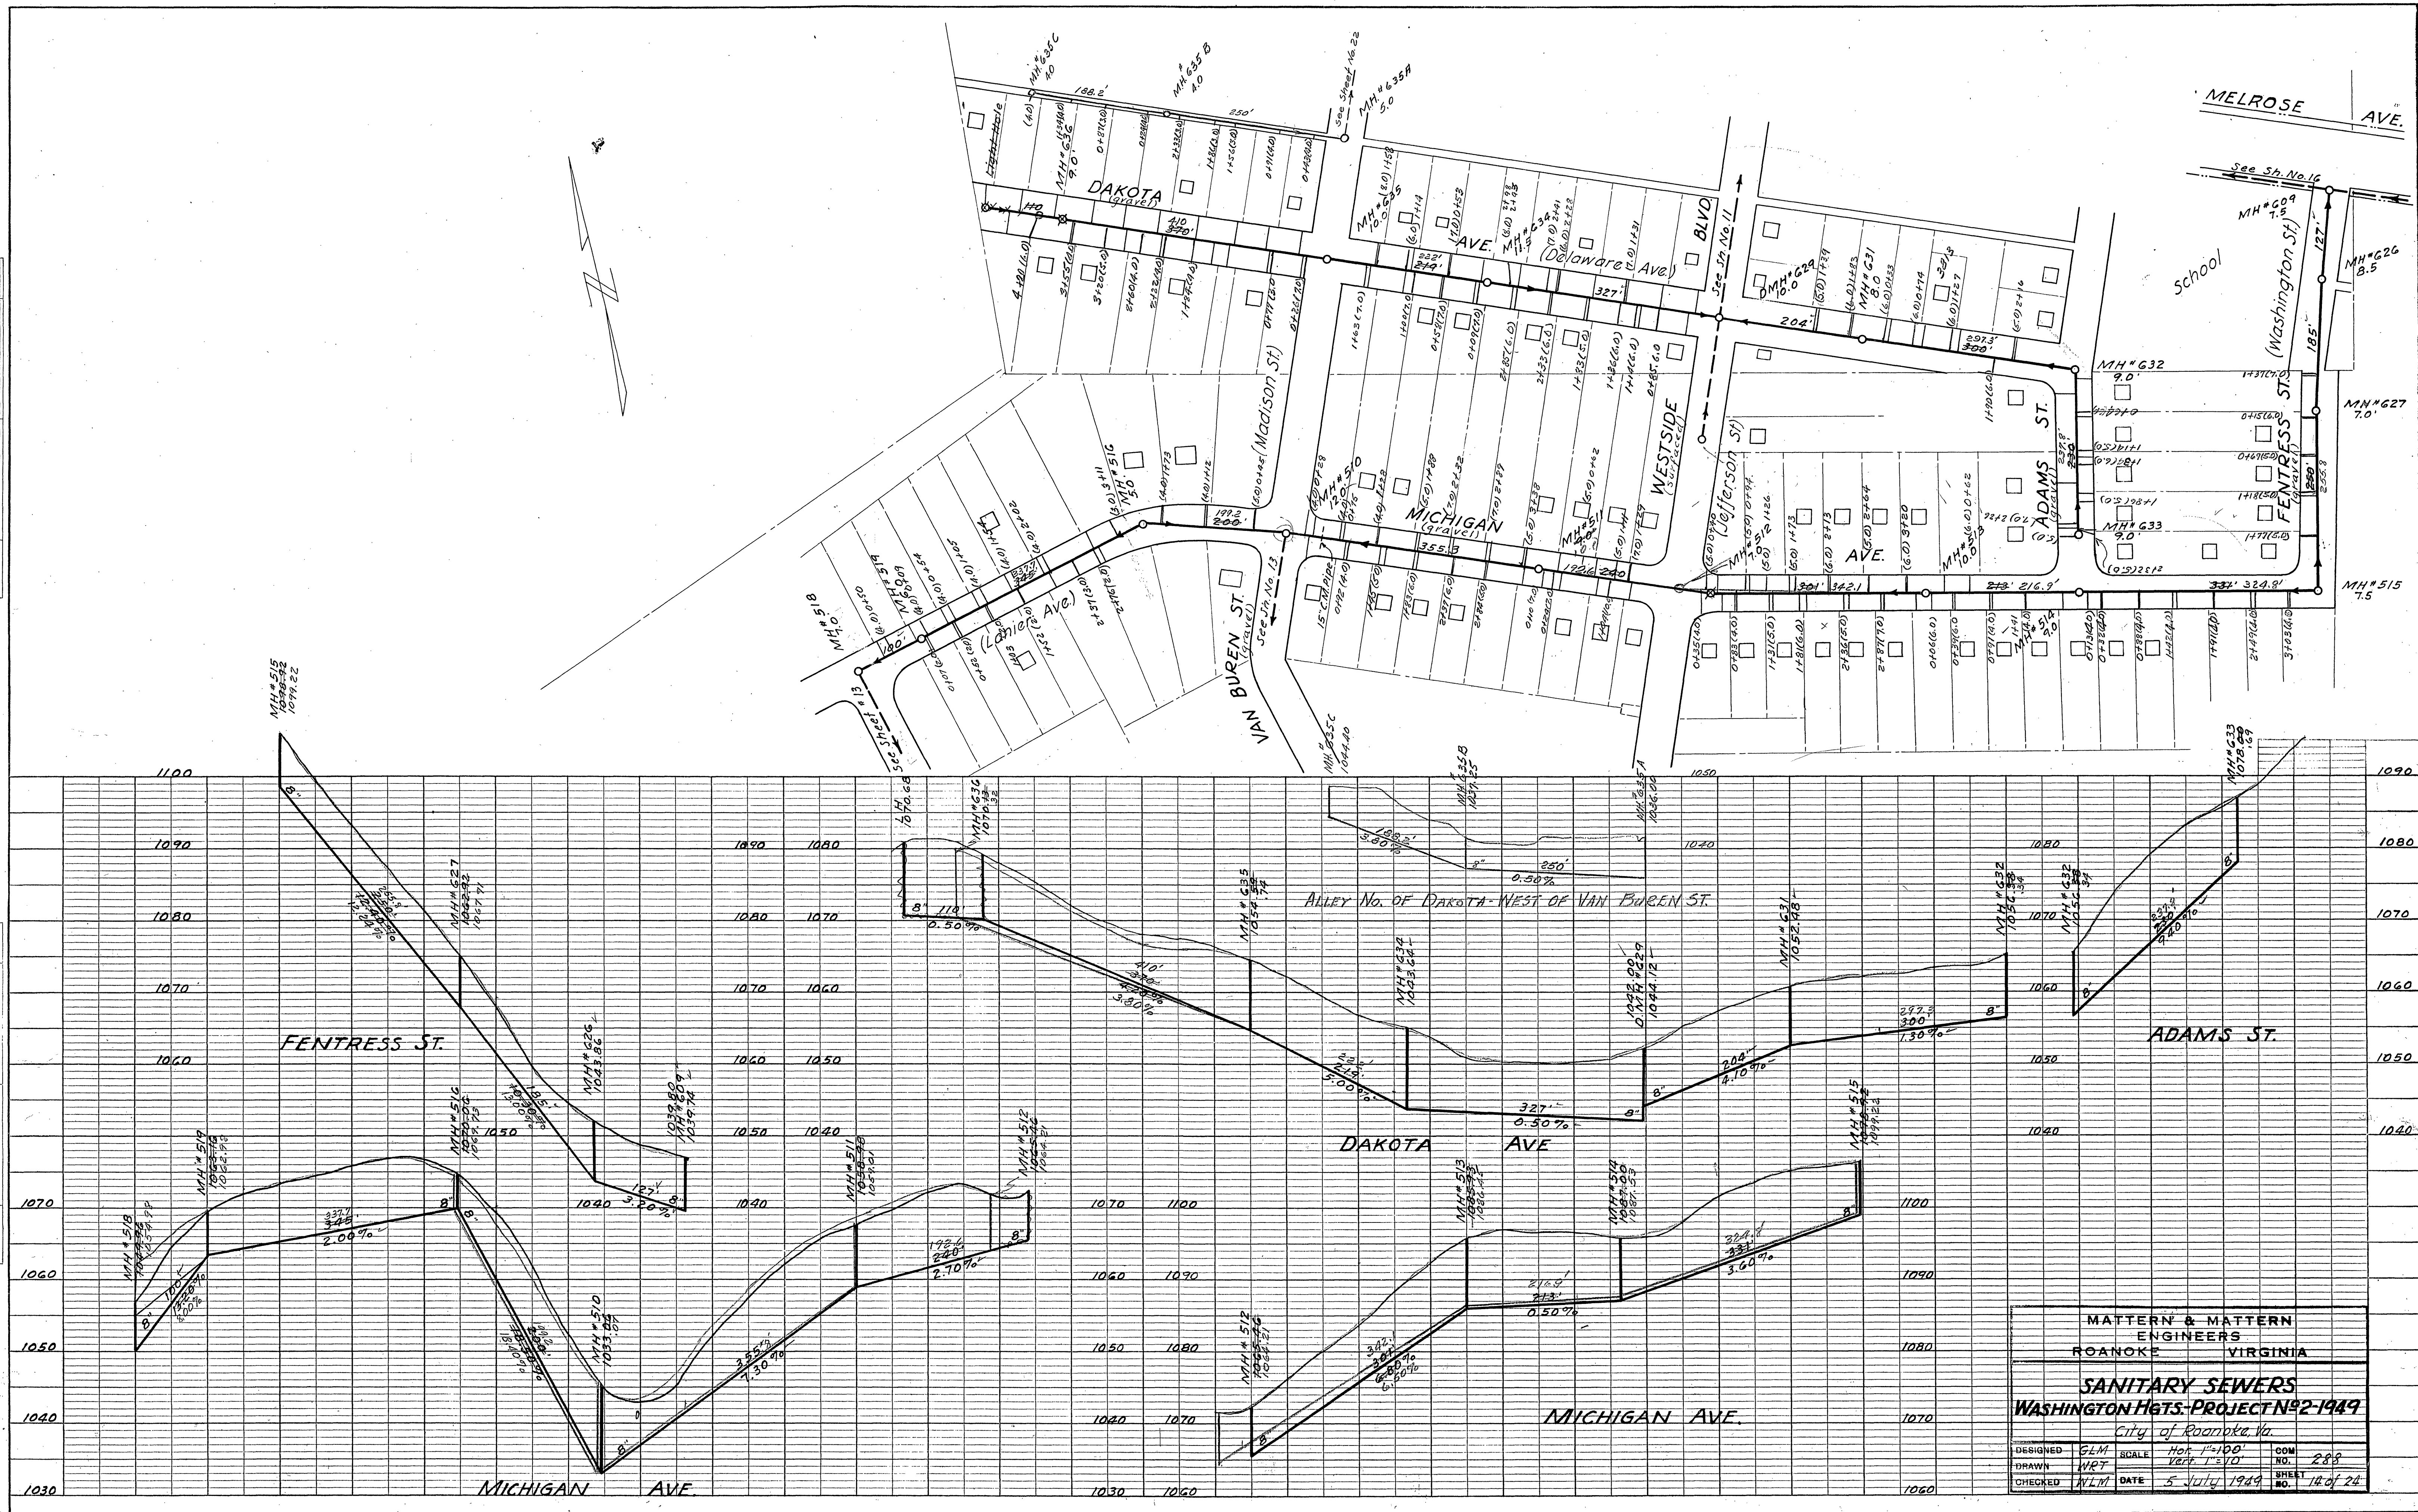

MATTEN & MATTEN ENGINEERS ROANOKE VIRGINIA			
SANITARY SEWERS WASHINGTON HGTS. PROJECT NO. 21949 City of Roanoke, Va.			
DESIGNED	GLM	SCALE	Hor. 1"=100' Vert. 1"=10'
DRAWN	WPT	DATE	5 July 1949
CHECKED	NLM	DATE	5 July 1949
		COR. NO.	288
		SHEET NO.	14 of 24