


PLAN	DATE	BY	NO.
SURVEYED			
NOTE BOOK			
ALIGNMENT CHECKED			
RT-OF-WAY CHECKED			

PROFILE	DATE	BY	NO.
SURVEYED			
NOTE BOOK			
GRADES CHECKED			
E. M. NOTED			
STRUCTURE NOTED			

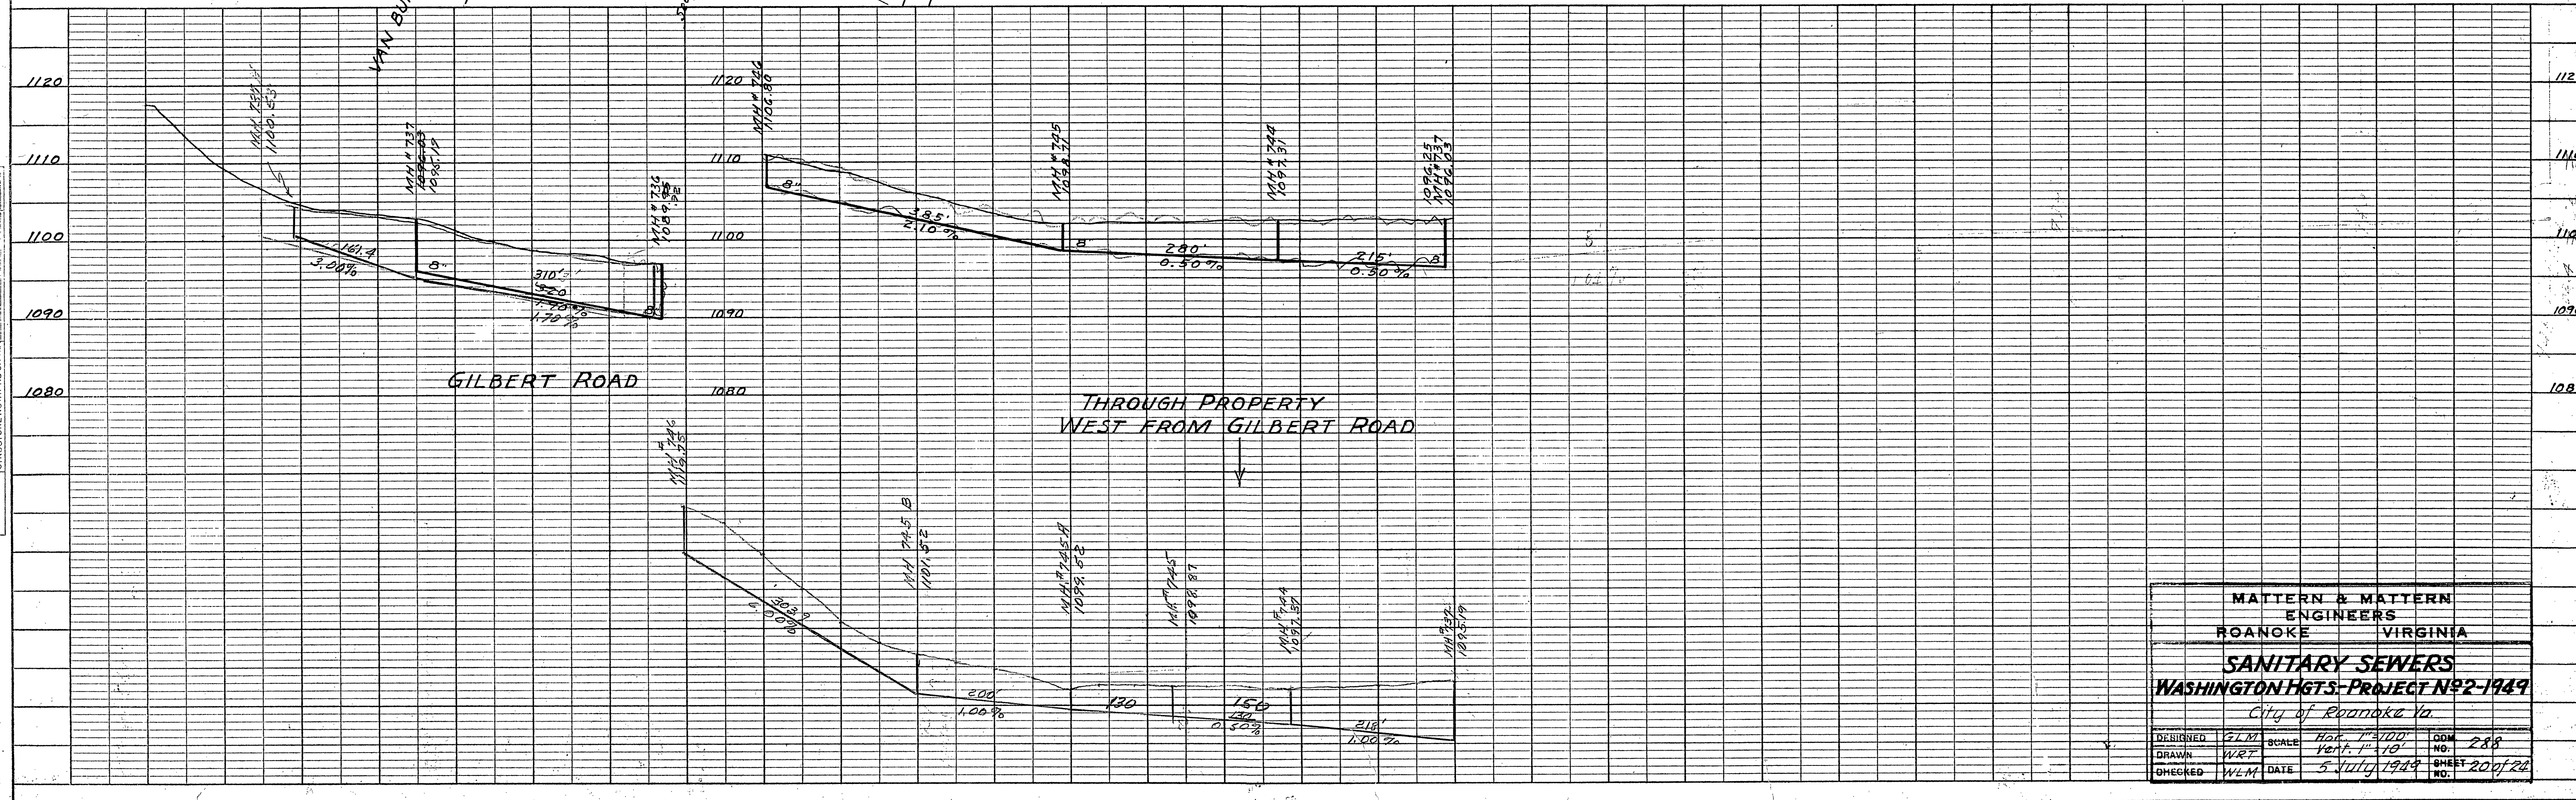

MATTEN & MATTEN ENGINEERS ROANOKE VIRGINIA			
SANITARY SEWERS WASHINGTON HGTS. PROJECT N92-1949 City of Roanoke Va.			
DESIGNED	GLM	SCALE	Hor. 1"=100'
DRAWN	WRT	DATE	5 July 1949
CHECKED	WLM	DATE	5 July 1949
		NO.	288
		SHEET	200 of 24