
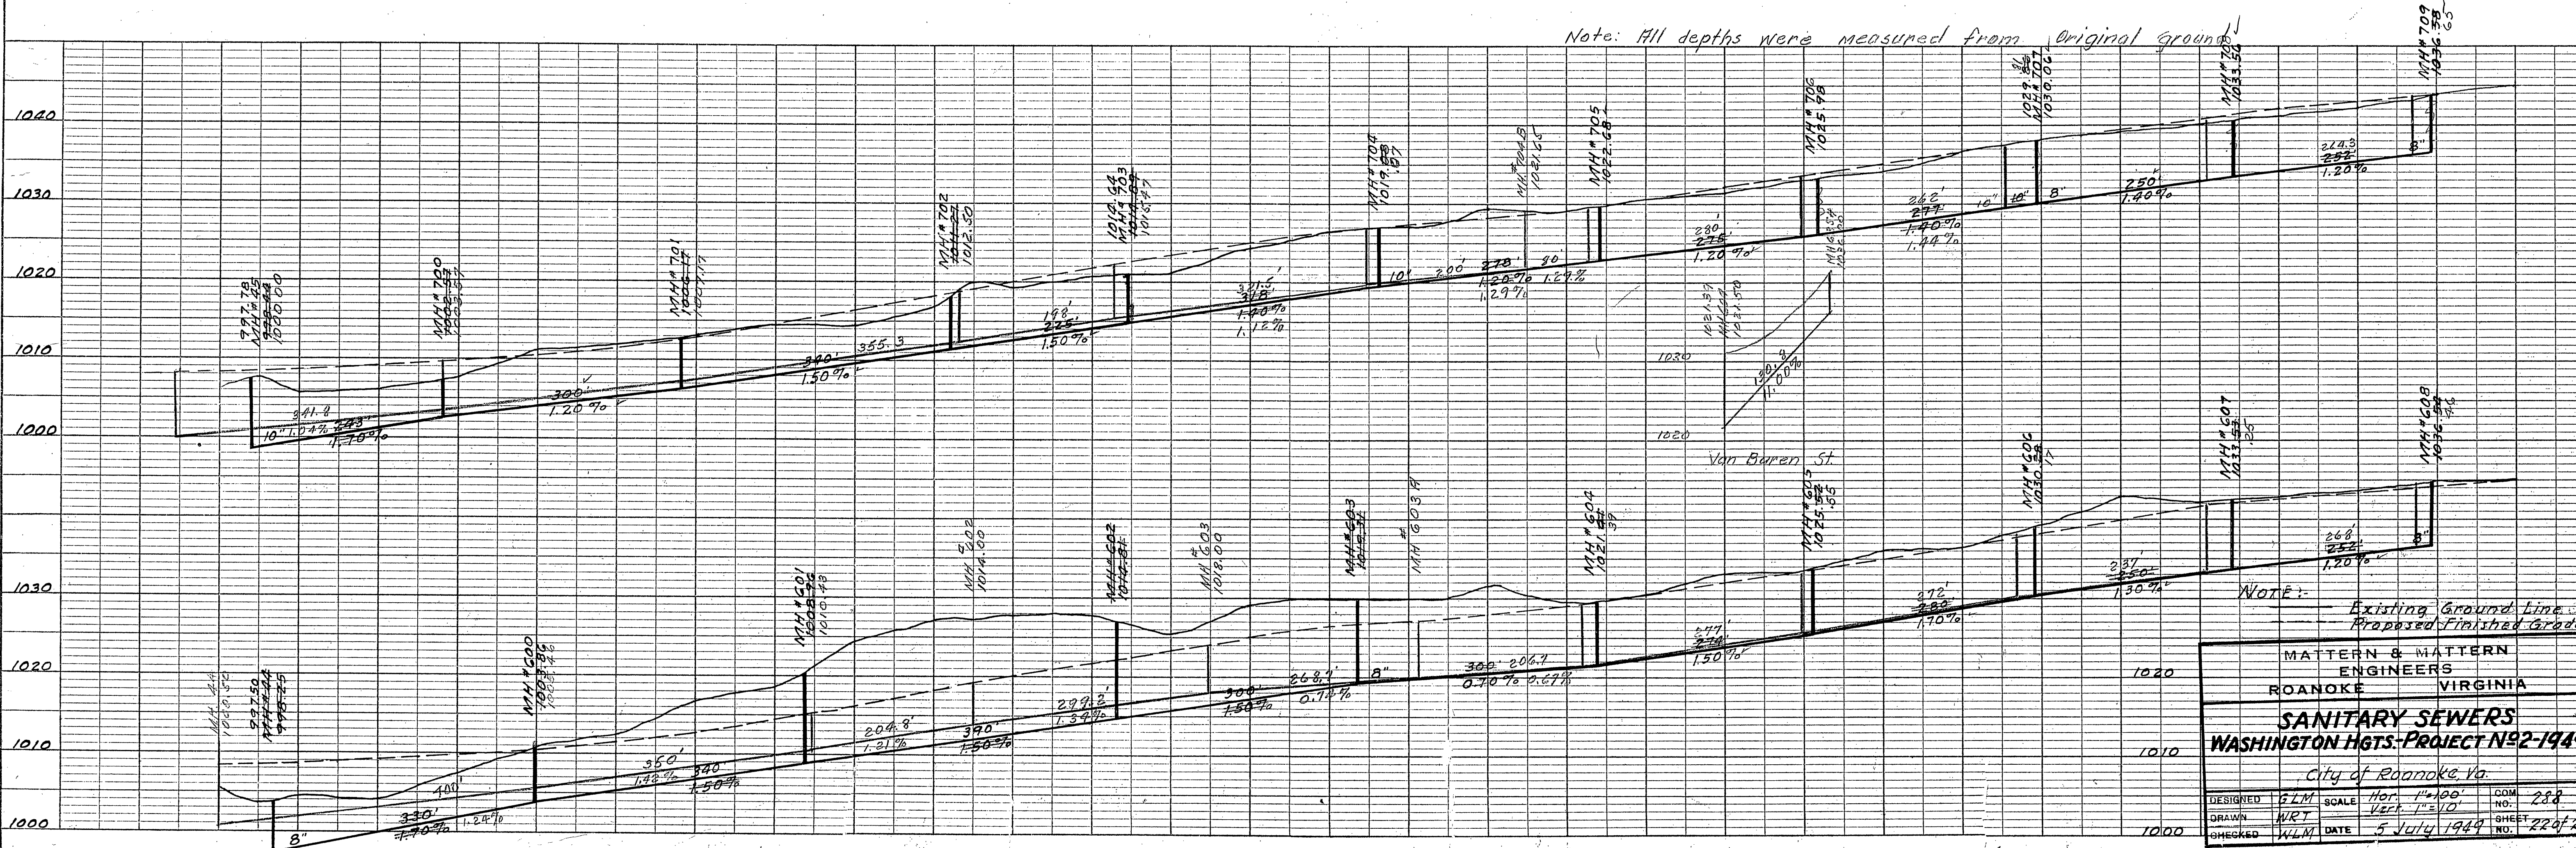


PLAN	SURVEYED	BY	DATE
	NOTED	BY	DATE
NOTE BOOK	FLUSHED	BY	DATE
	CHECKED	BY	DATE
NO. OF MAN HOLES			

PROFILE	SURVEYED	BY	DATE
	NOTED	BY	DATE
NOTE BOOK	GRADES CHECKED	BY	DATE
	STRUCTURE NOTED	BY	DATE
NO. OF MAN HOLES			

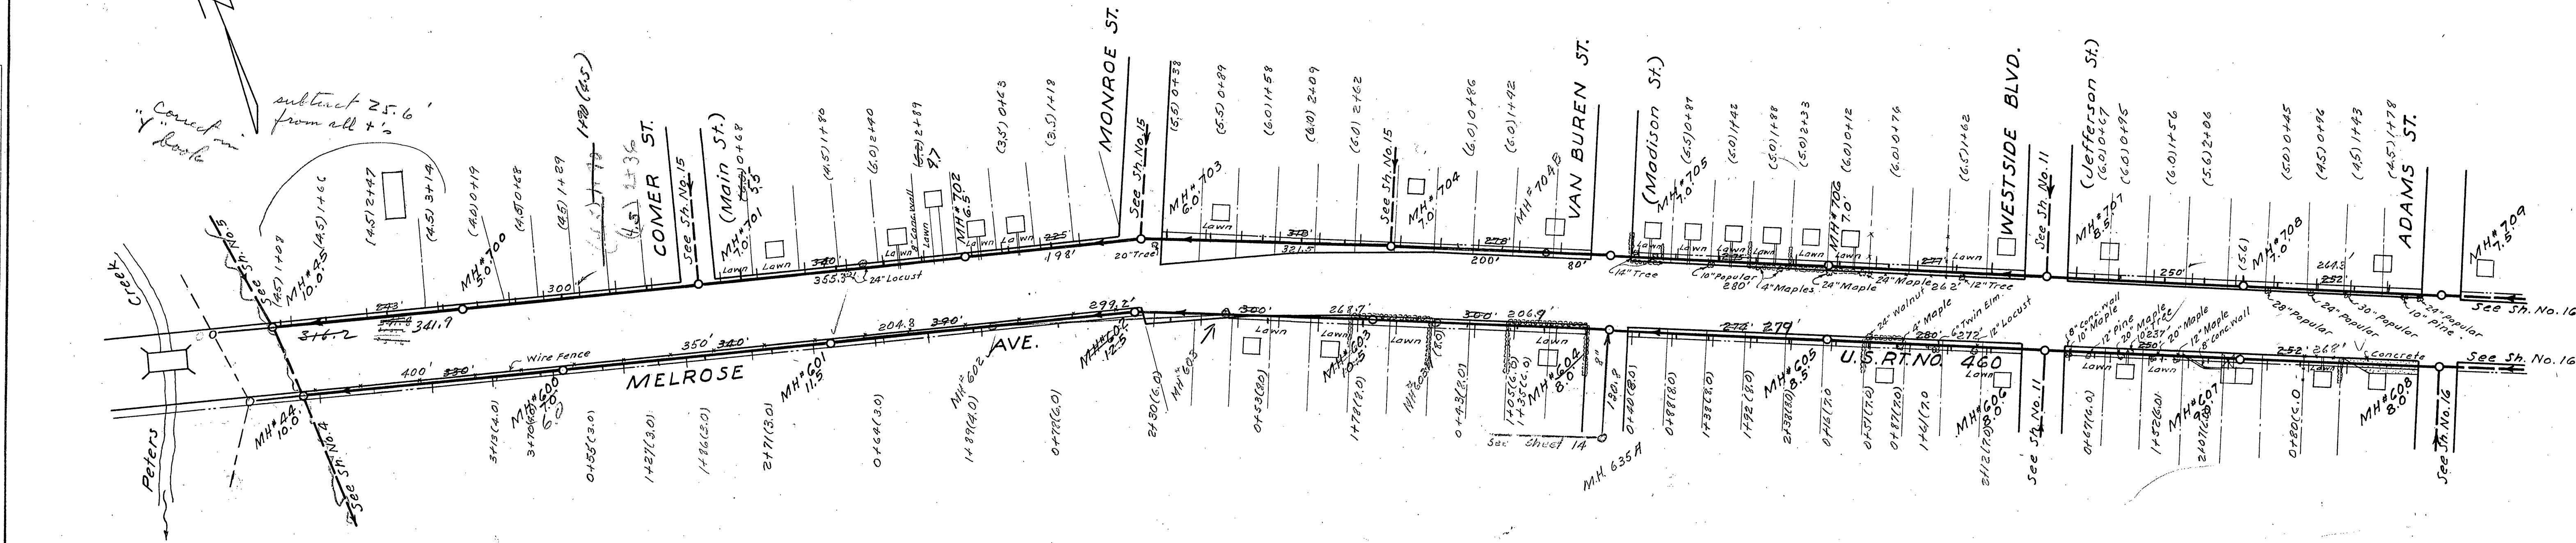

MATTEN & MATTEN ENGINEERS			
ROANOKE VIRGINIA			
SANITARY SEWERS			
WASHINGTON HIGTS. PROJECT NO. 2-1949			
City of Roanoke, Va.			
DESIGNED	GLM	SCALE	Hor. 1"=100'
DRAWN	WRT	SCALE	Vert. 1"=10'
CHECKED	WLM	DATE	5 July 1949
SHEET NO.			22 of 24