


PROFILE NOTE BOOK NO. _____ SURVIVED _____ PLOTTED _____ GRADES CHECKED _____ B. M. § NOTED _____ STRUCTURE NOTATIONS CH KD _____	BY	DATE
	_____	_____

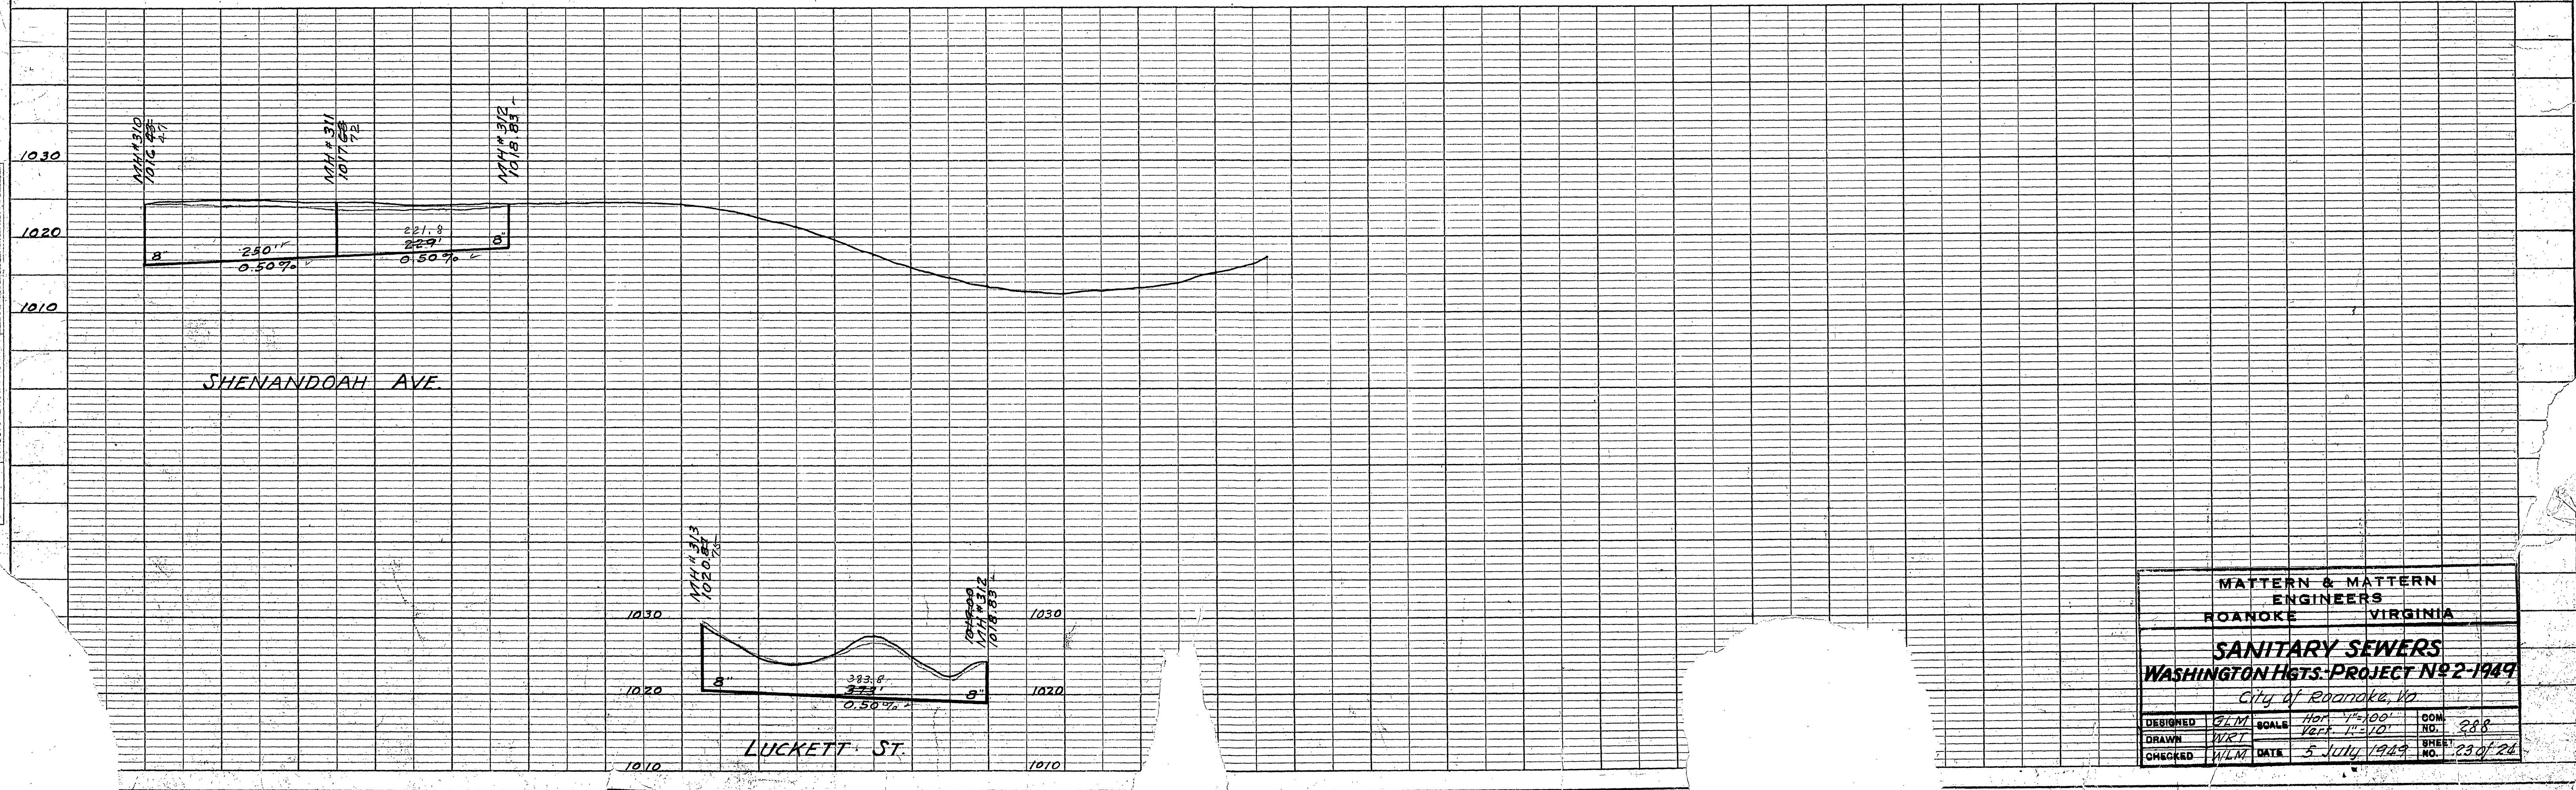

	MATTEN & MATTEN		
	ENGINEERS		
	ROANOKE	VIRGINIA	
	SANITARY SEWERS		
	WASHINGTON HIGTS. PROJECT NO 2-1949		
	<i>City of Roanoke, Va</i>		
DESIGNED	<i>G.L.M.</i>	SCALE	<i>Hor. 1"=60' Vert. 1"=10'</i>
DRAWN	<i>W.R.T.</i>		CON. <i>288</i>
CHECKED	<i>W.L.M.</i>	DATE	SHEE' <i>23 of 24</i>