
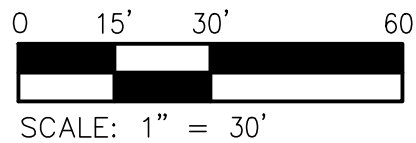
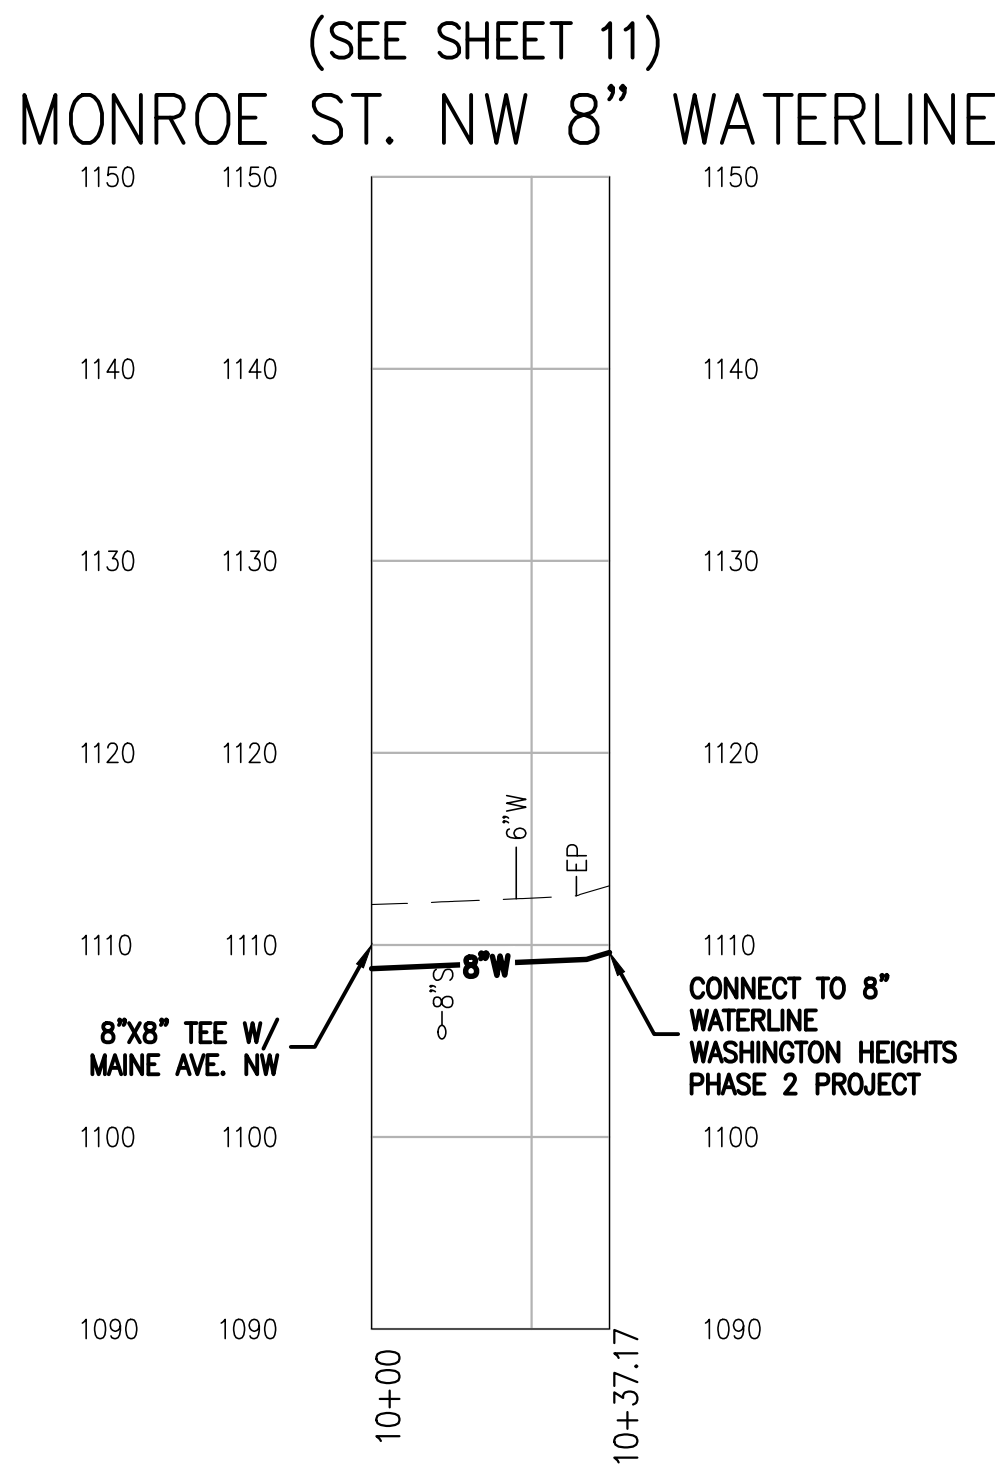


I:\4095 - Washington Heights Waterline Replacement\Drawg\4095 Design PH1 V2.dwg, 4/30/2021 3:33:01 PM, MLC

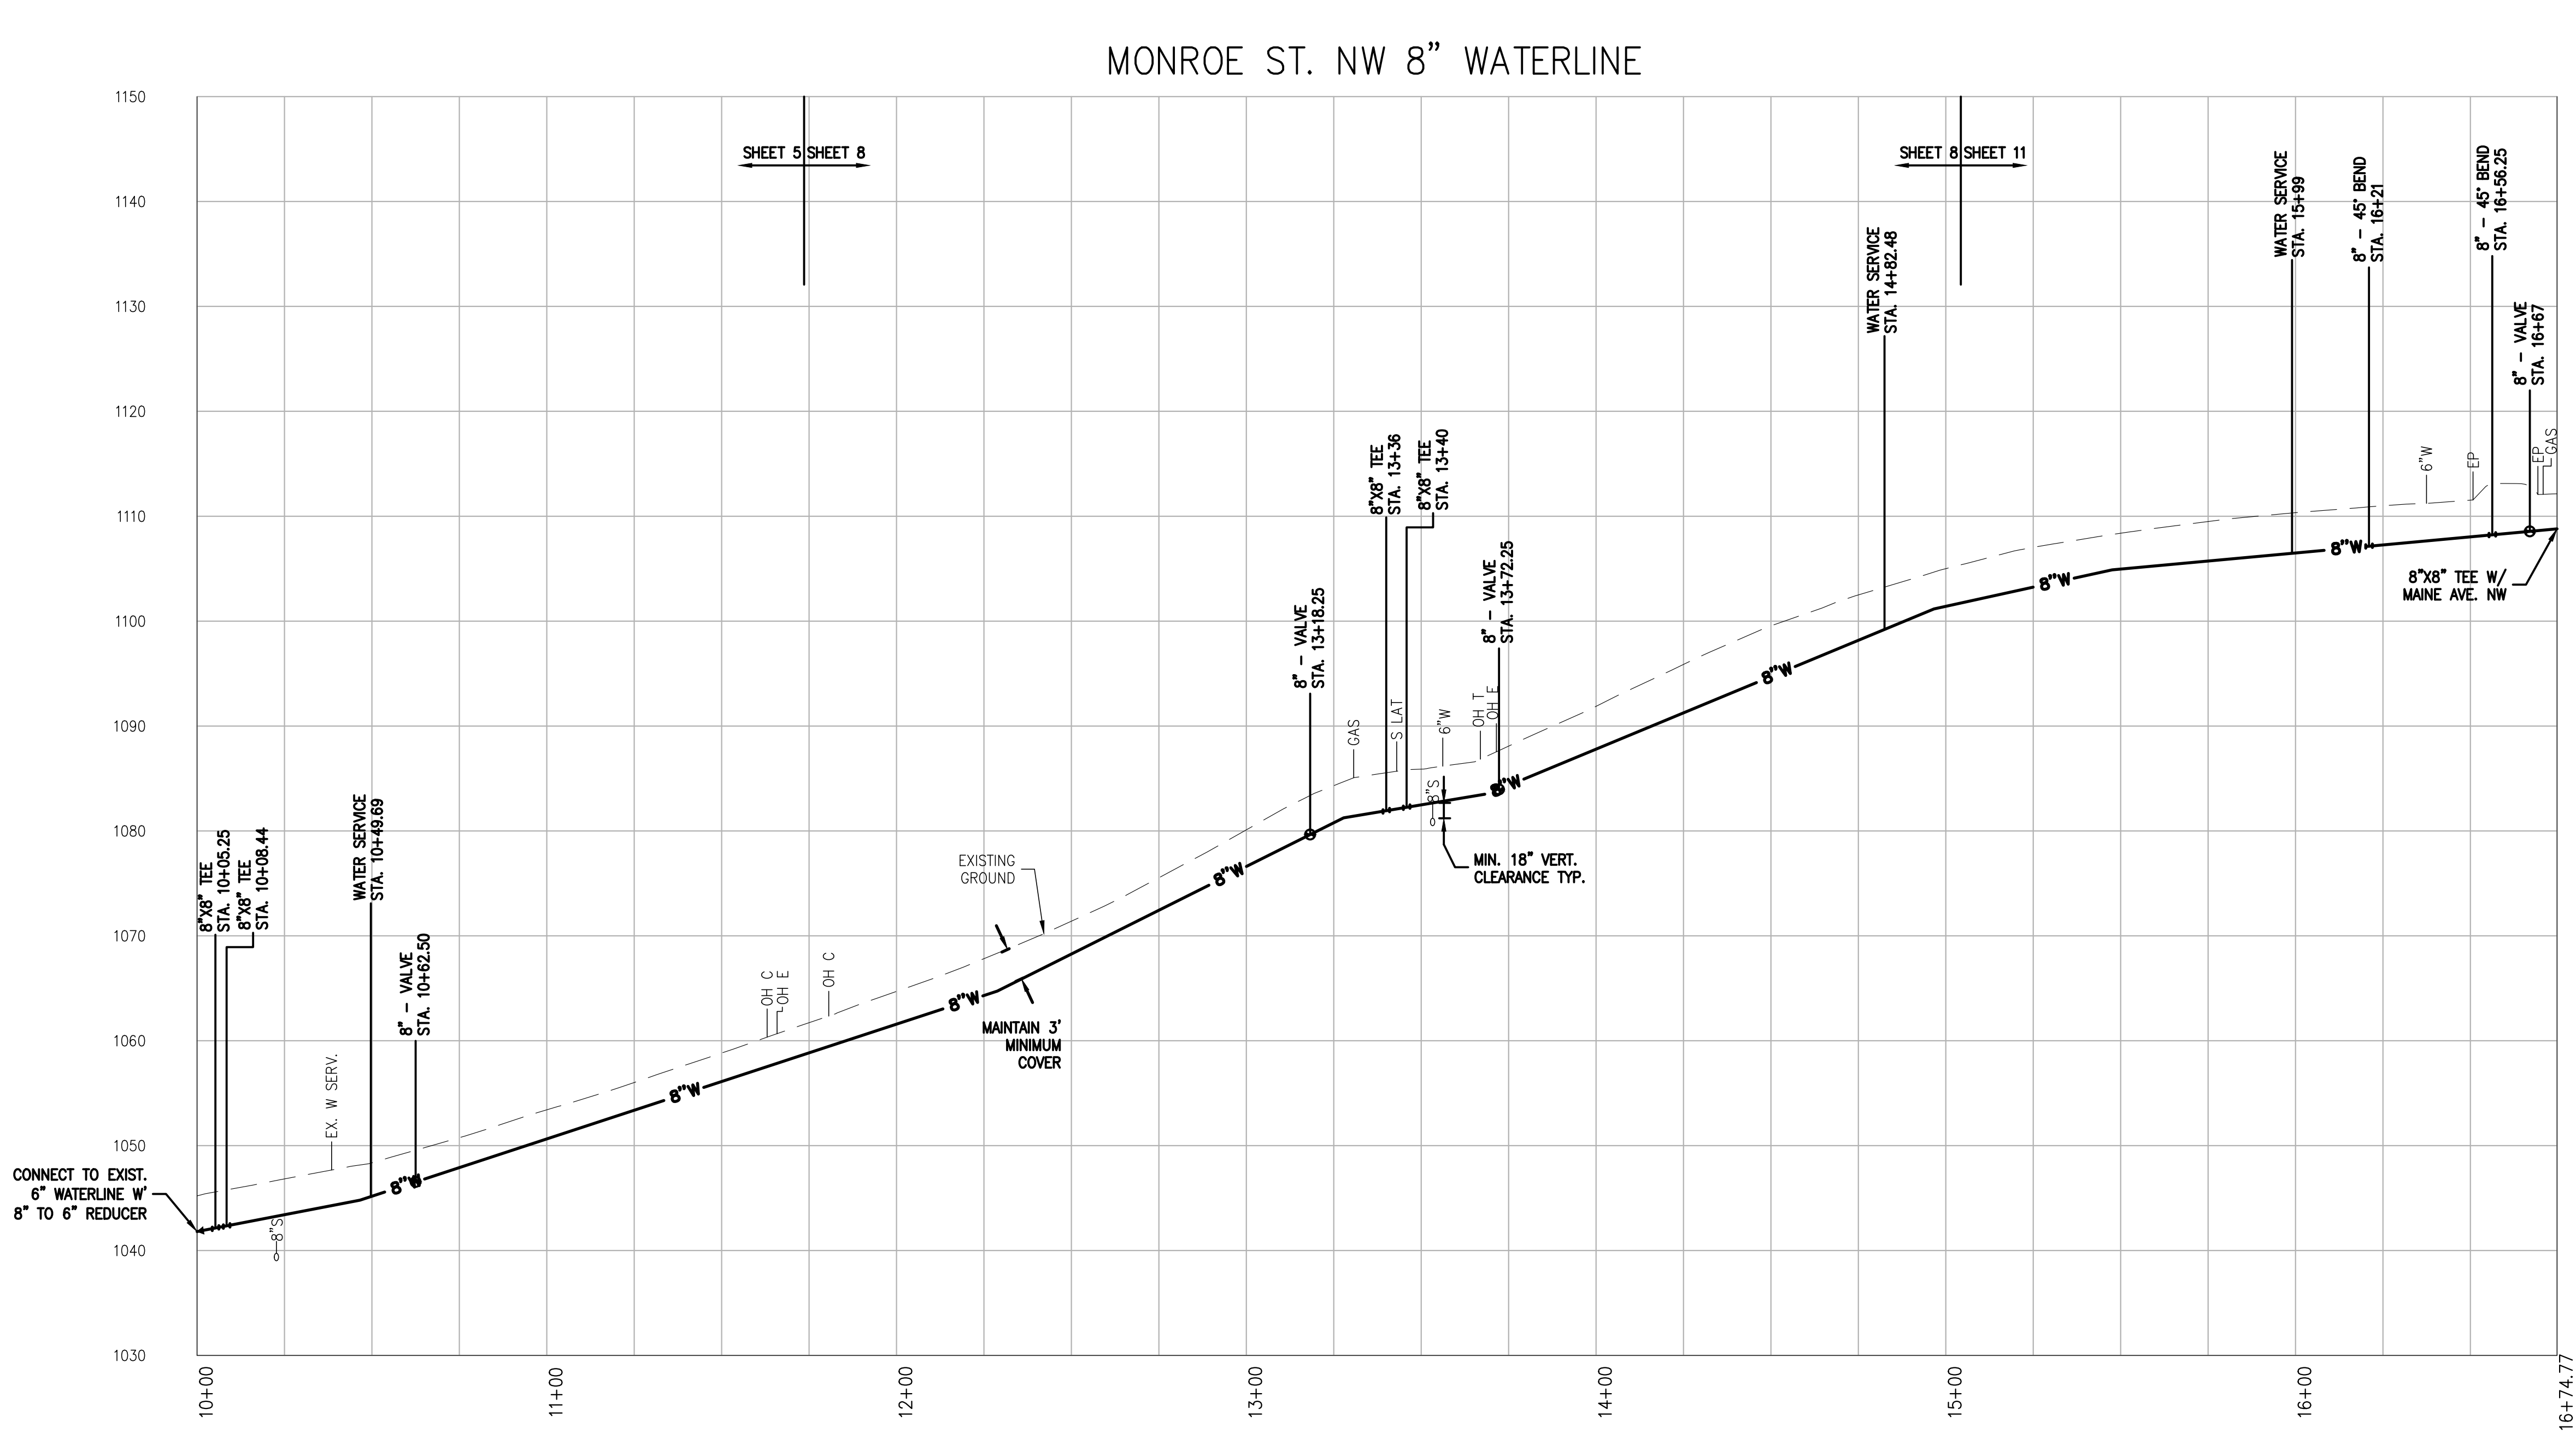

Revisions	Date

Issue Date:	APR. 30, 2021
Drawn By:	RPK/MLC
Designed By:	RPK
Checked By:	BCC
Date:	4/30/21

M Matern & Craig
ENGINEERS/SURVEYORS
701 FIRST STREET, S.W.
ROANOKE, VIRGINIA 24016
(540) 345-9342
FAX (540) 345-7691

WASHINGTON HEIGHTS WATERLINE REPLACEMENT PHASE 1
PROFILE – MONROE ST NW
ROANOKE, VIRGINIA

Vertical Scale:
1"=10'

Horizontal Scale:
1"=30'

Commission Number:
4095

Sheet No.:
13