


I:\4095 - Washington Heights Waterline Replacement\4095 PH1 Fire Hydrant Exhibit.dwg, 4/30/2021 3:35:16 PM, MLC

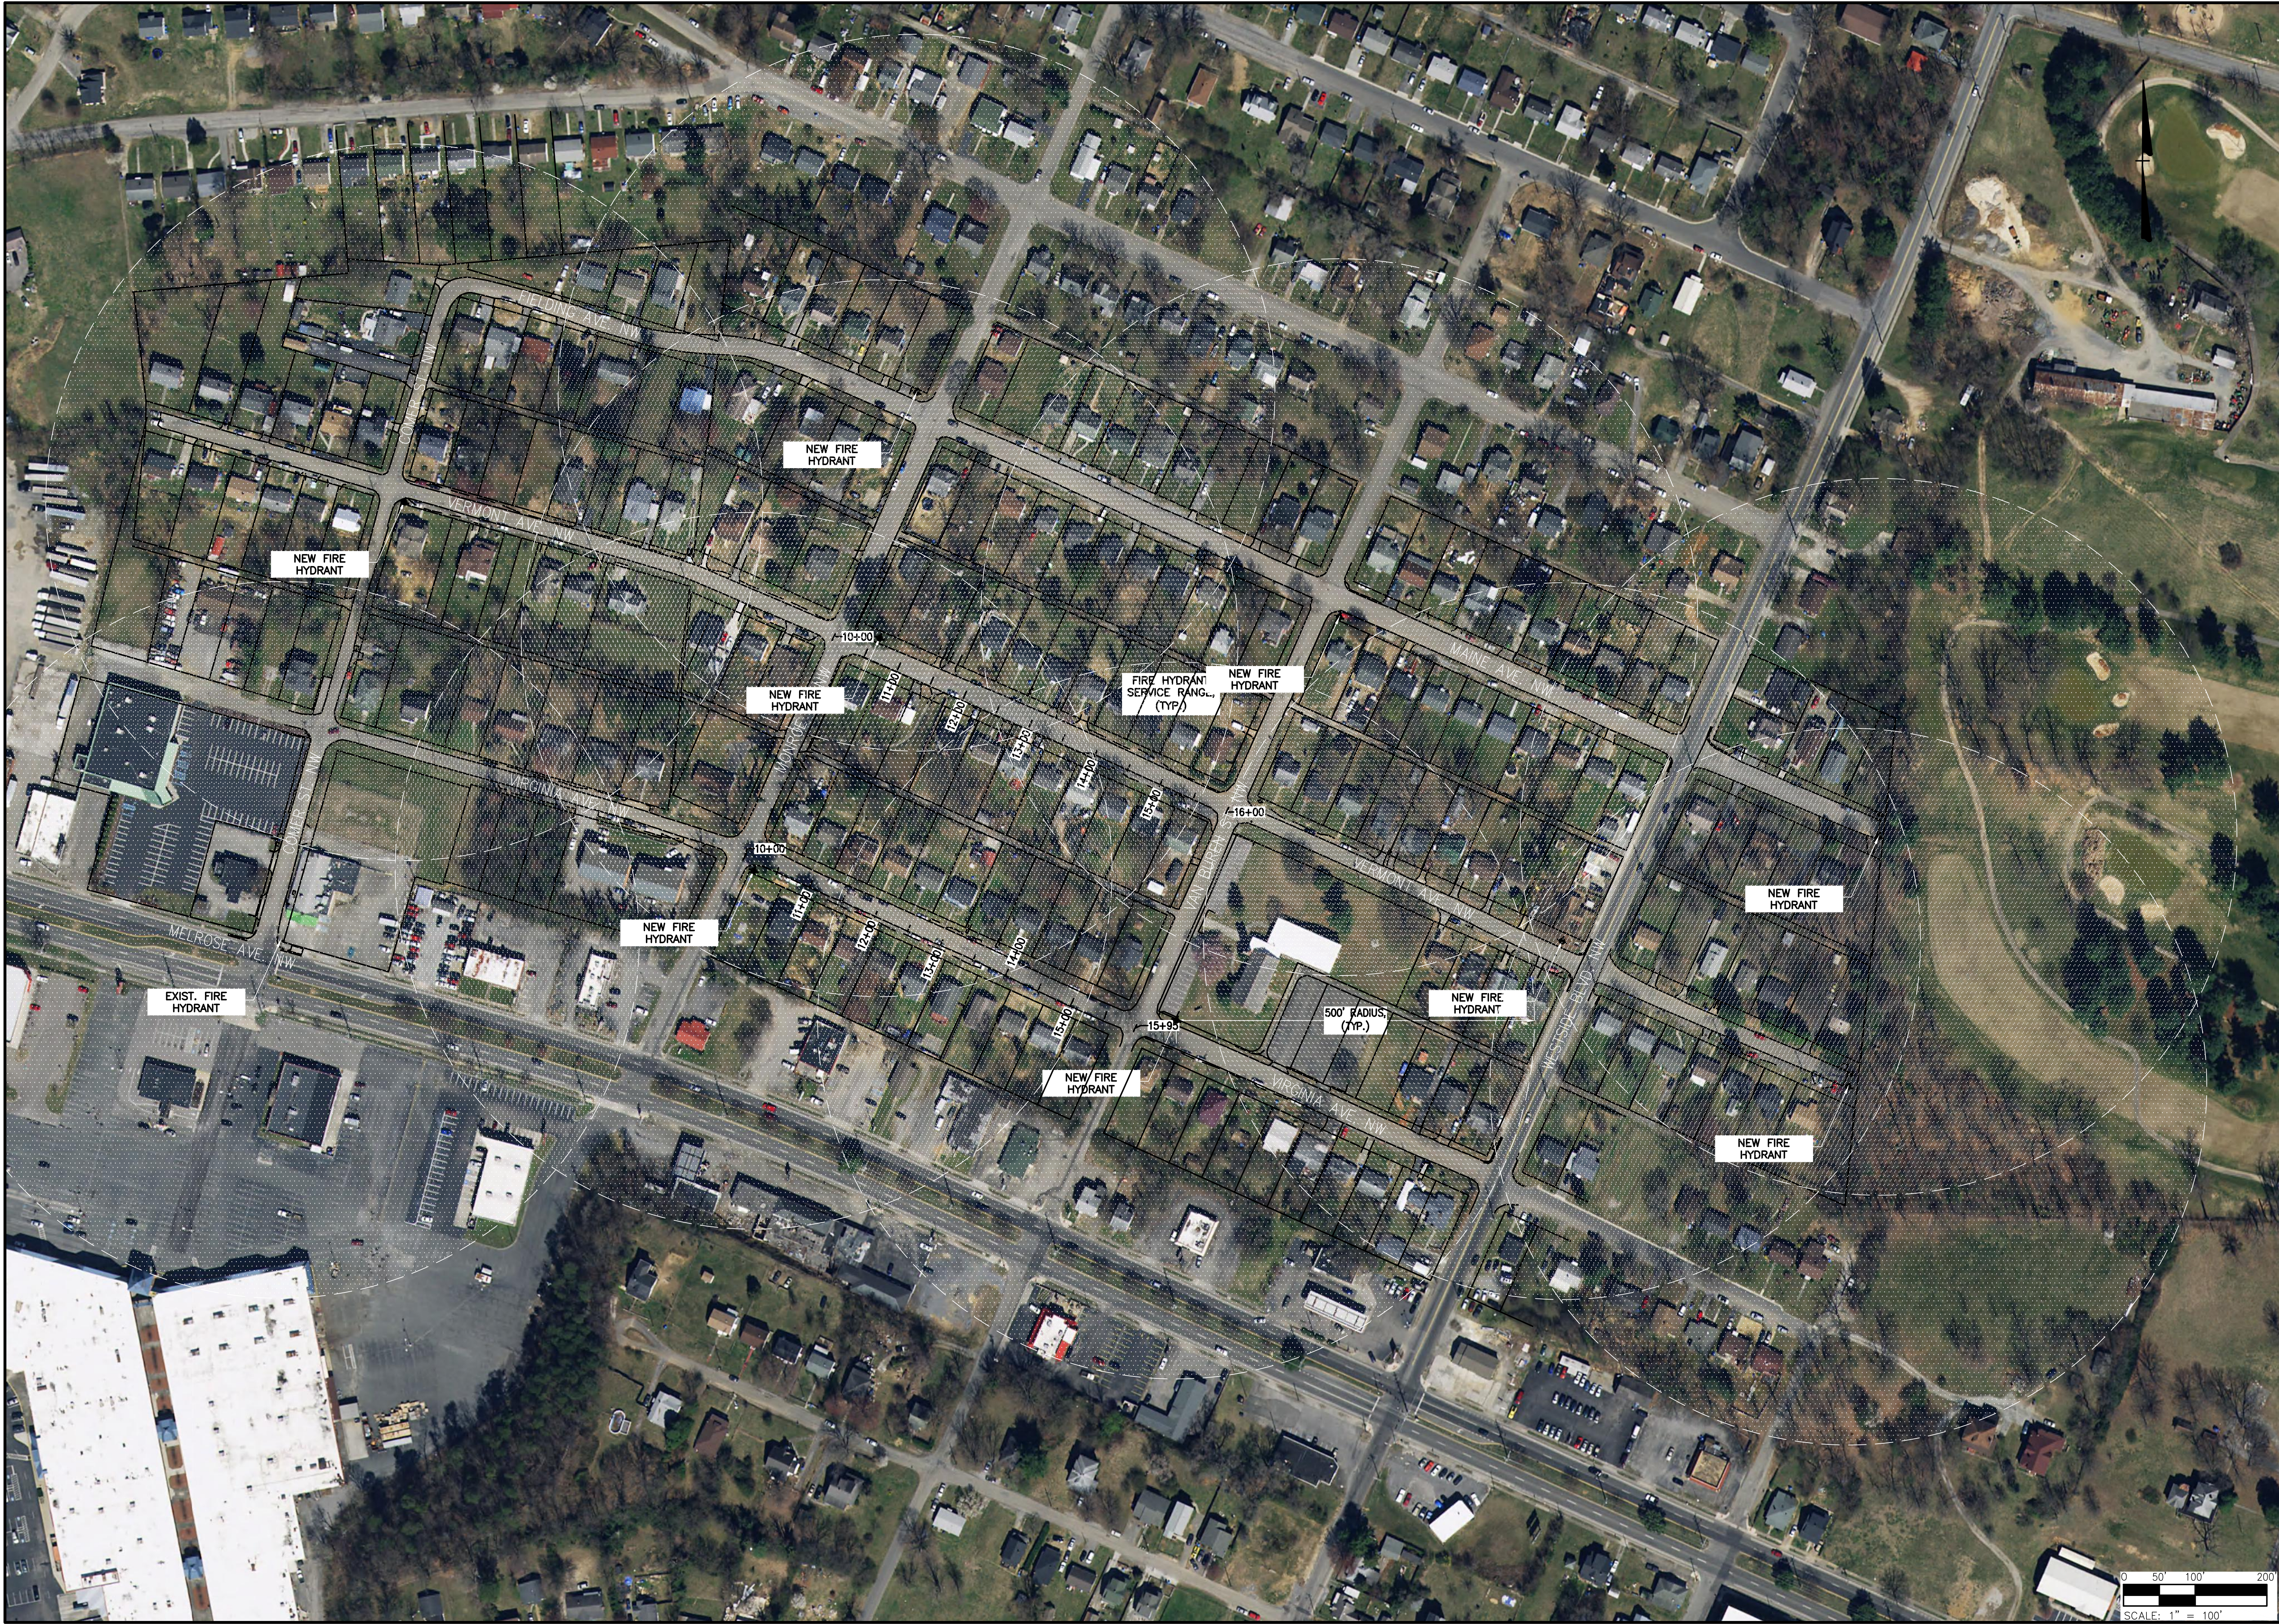

Revisions	Date

Issue Date:	APR. 30, 2021
Drawn By:	RPK/MLC
Designed By:	RPK
Checked By:	BCC
Date:	4/30/21

**Matten & Craig**
ENGINEERS/SURVEYORS
701 FIRST STREET, S.W.
ROANOKE, VIRGINIA 24016
(540) 345-9342
FAX (540) 345-7691

WASHINGTON HEIGHTS WATERLINE REPLACEMENT PHASE 1
**FIRE HYDRANT SERVICE RANGE
EXHIBIT**
ROANOKE, VIRGINIA

Vertical Scale:
N/A
Horizontal Scale:
1" = 100'
Commission Number:
4095
Sheet No.:
19