
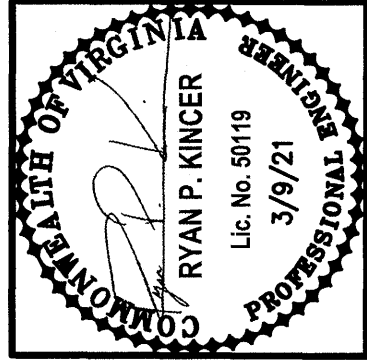


GENERAL NOTES:

1. MAINTENANCE OF TRAFFIC (MOT) SHALL BE IN ACCORDANCE WITH THE 2011 VIRGINIA WORK AREA PROTECTION MANUAL, REVISION 2, 2009 MANUAL ON UNIFORM TRAFFIC CONTROL DEVICES (MUTCD) WITH REVISIONS 1 AND 2, 2020 VDOT ROAD AND BRIDGE SPECIFICATIONS, AND THE 2016 VDOT ROAD AND BRIDGE STANDARDS.
2. THE WORK ZONE IS LOCATED IN THE CITY OF ROANOKE AND INCLUDES TENNESSEE AVE. NW, TYREE RD. NW, MONROE ST. NW, VAN BUREN ST. NW, WYOMING AVE. NW, AND KENTUCKY AVE. NW.
3. THE WORK ZONE CONSISTS OF CONSTRUCTING 8" AND 12" WATERLINES IN AND ALONG THE ROADS IDENTIFIED IN NOTE #2. THE WORK ZONE WILL BE MOVED AS UTILITY CONSTRUCTION IS ADVANCED, AND WILL BE SUBDIVIDED INTO SEPARATE WORK ZONES TO AVOID TRAFFIC MAINTENANCE CONFLICTS DURING CONSTRUCTION. A MAXIMUM OF 500 L.F. OF OPEN TRENCH SHALL BE ALLOWED.
4. A SINGLE TRAVEL LANE CLOSURE SHALL BE PERMITTED FOR A MAXIMUM OF 6 MONTHS. WORK IN THE TRAVEL LANE SHALL BE LIMITED TO 9A – 4P ONLY WHILE THE LANE CLOSURE IS IN PLACE. SOME FLEXIBILITY CAN BE PROVIDED FOR THE ALLOWABLE WORK HOURS ON A CASE BY CASE BASIS. AFTER 6 MONTHS, NO TRAVEL LANE CLOSURES WILL BE ALLOWED.
5. THE CONTRACTOR SHALL PROVIDE DAILY NOTIFICATIONS OF ROAD CLOSURES TO E911 AT 540-853-2411. THE CONTRACTOR MUST NOTIFY RESIDENTS ONE WEEK PRIOR TO COMMENCEMENT OF WORK.
6. THE CONTRACTOR IS RESPONSIBLE FOR PROVIDING A STAGING AREA OUTSIDE THE CLEAR ZONE AT ALL LOCATIONS FOR CONSTRUCTION EQUIPMENT AND/OR MATERIAL STORAGE.
7. OTHER THAN DEPICTED ON THIS PLAN, TRAFFIC SHALL NOT BE BLOCK OR DETOURED WITHOUT PERMISSION, DOCUMENTED IN WRITING OR ELECTRONIC COMMUNICATION, BEING GRANTED BY THE CITY OF ROANOKE TRANSPORTATION DIVISION.
8. THE CONTRACTOR SHALL MAINTAIN ACCESS TO PUBLIC/PRIVATE ENTRANCES AT ALL TIMES.
9. SNOW PLOWING ACCOMMODATIONS, WHEN APPLICABLE, SHALL BE COORDINATED WITH THE CITY.
10. CONSTRUCTION VEHICLES SHALL NOT BLOCK SIGHT LINES AND SHALL NOT BE LEFT IN THE WORK AREA OUTSIDE OF WORK TIMES, 7AM-7PM. CONSTRUCTION EQUIPMENT SHALL NOT BE LEFT IN THE WORK AREA OUTSIDE OF WORK TIMES, 7AM-7PM.
11. ROW EXCAVATION PERMIT MUST BE APPROVED BEFORE ANY WORK COMMENCES IN THE CITY OF ROANOKE ROW.

[illegible]

Issue Date: MAR. 9, 2021	Drawn By: RPK/MLC Designed By: RPK	Checked By: BCC Date: 3/9/21
------------------------------------	---------------------------------------	---------------------------------

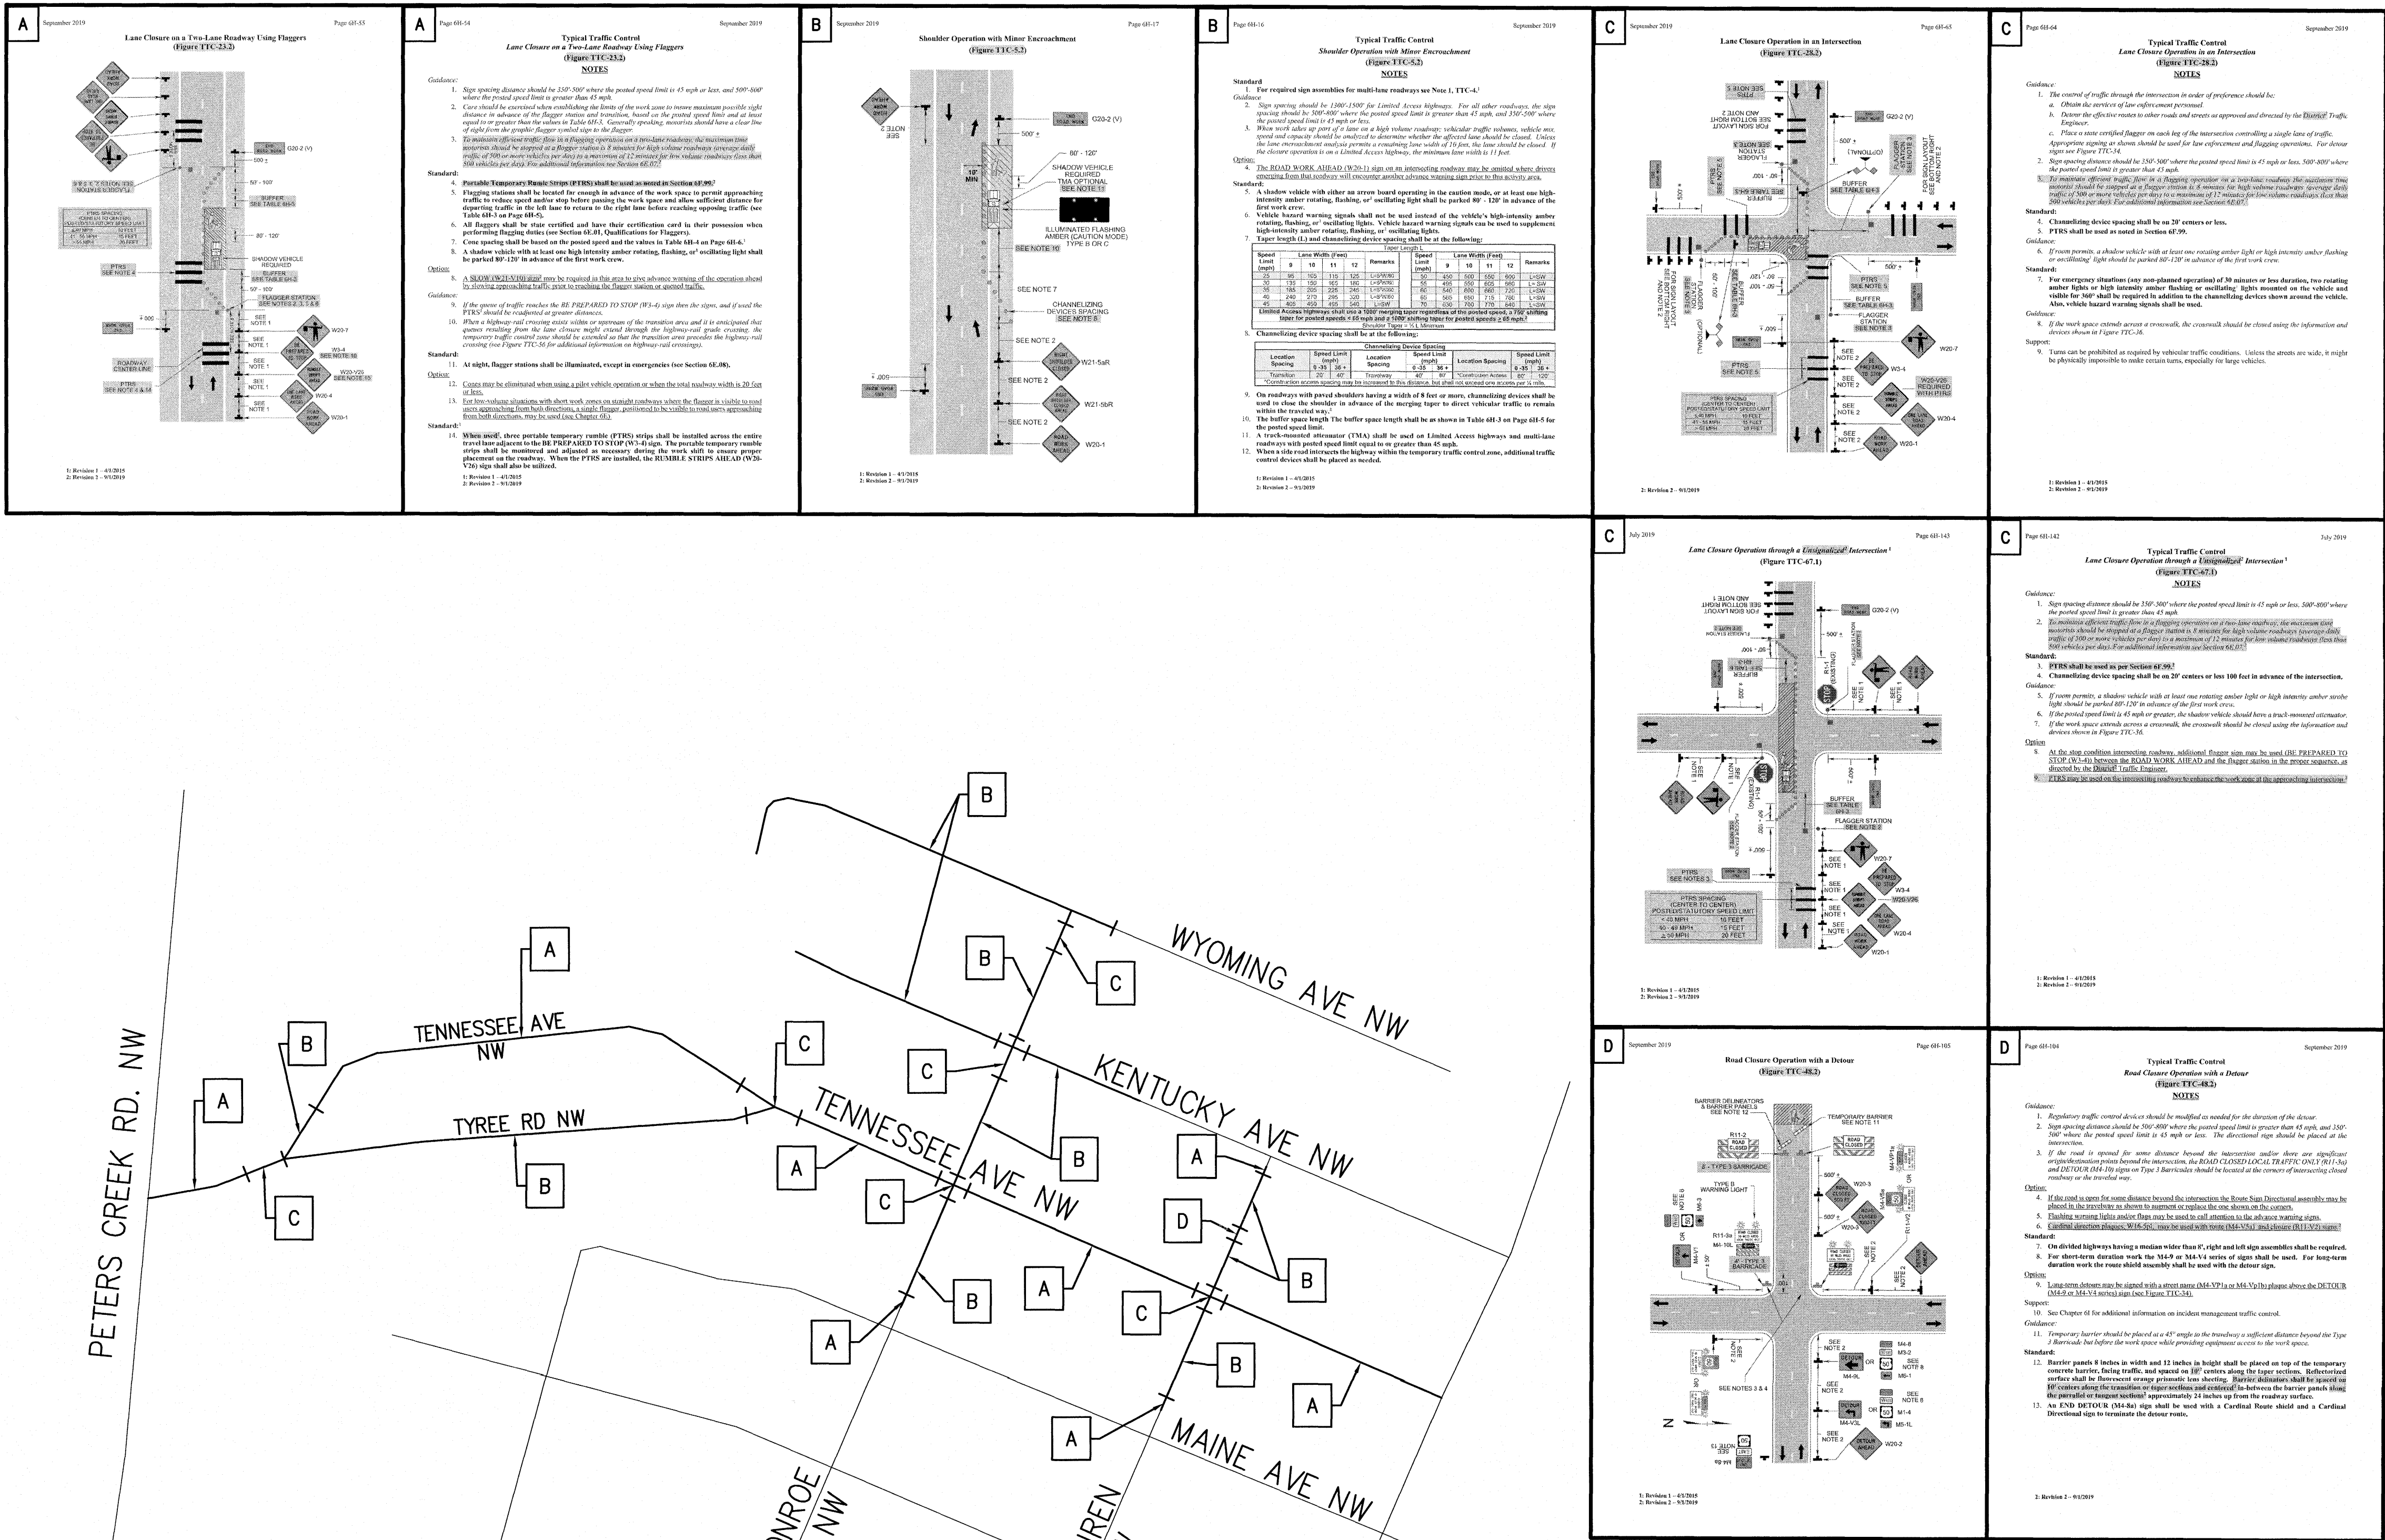

Mattern & Craig
ENGINEERS/SURVEYORS

701 FIRST STREET, S.W.
ROANOKE, VIRGINIA 24016
(540) 345-9342
FAX (540) 345-7691

WASHINGTON HEIGHTS WATERLINE REPLACEMENT PHASE 2

MOT PLAN

ROANOKE, VIRGINIA

Vertical Scale:
N/A

Horizontal Scale:
N/A

Commission Number:
4095

Sheet No.:

18