


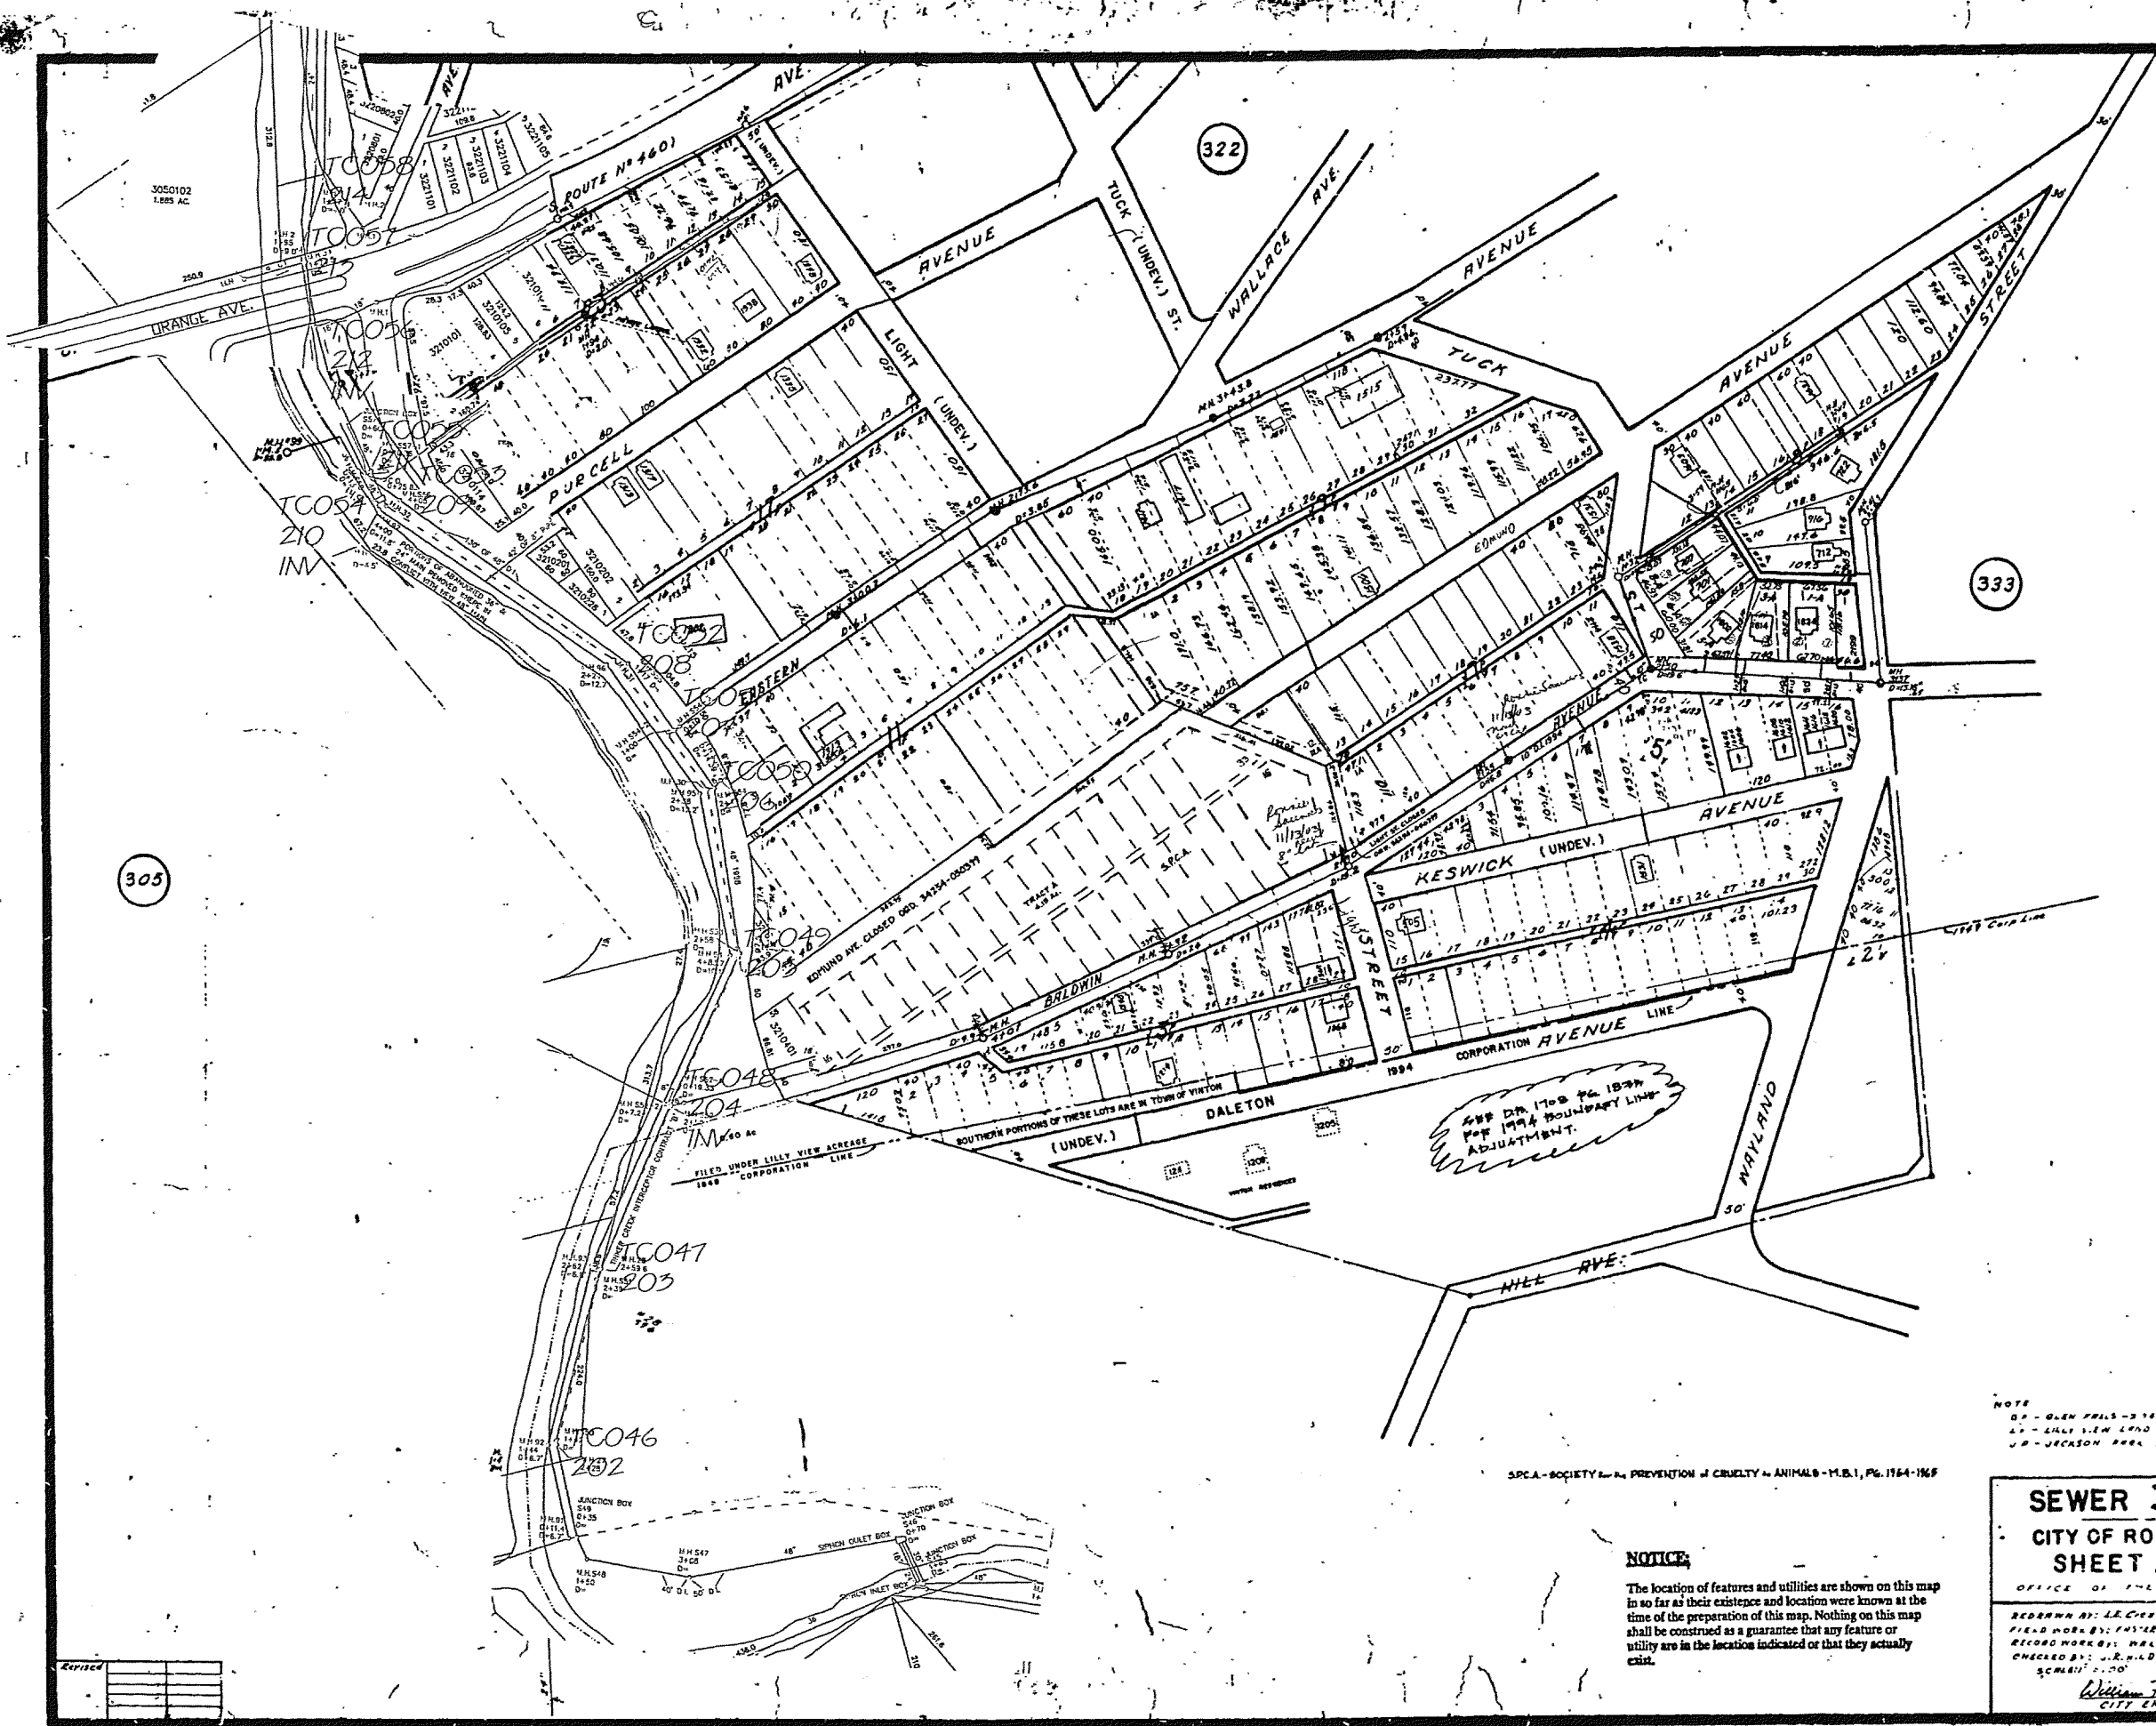

305

322

333

NOTE

S.P.C.A. - SOCIETY FOR THE PREVENTION OF CRUELTY TO ANIMALS - M.B. 1, Pg. 1764-1765

NOTICE

The location of features and utilities are shown on this map to so far as their existence and location were known at the time of the preparation of this map. Nothing on this map shall be construed as a guarantee that any feature or utility are in the location indicated or that they actually exist.

SEWER 321 MAP
CITY OF ROANOKE, VA.
SHEET NO. 321

OFFICE OF THE CITY ENGINEER

CITY ENGINEER