


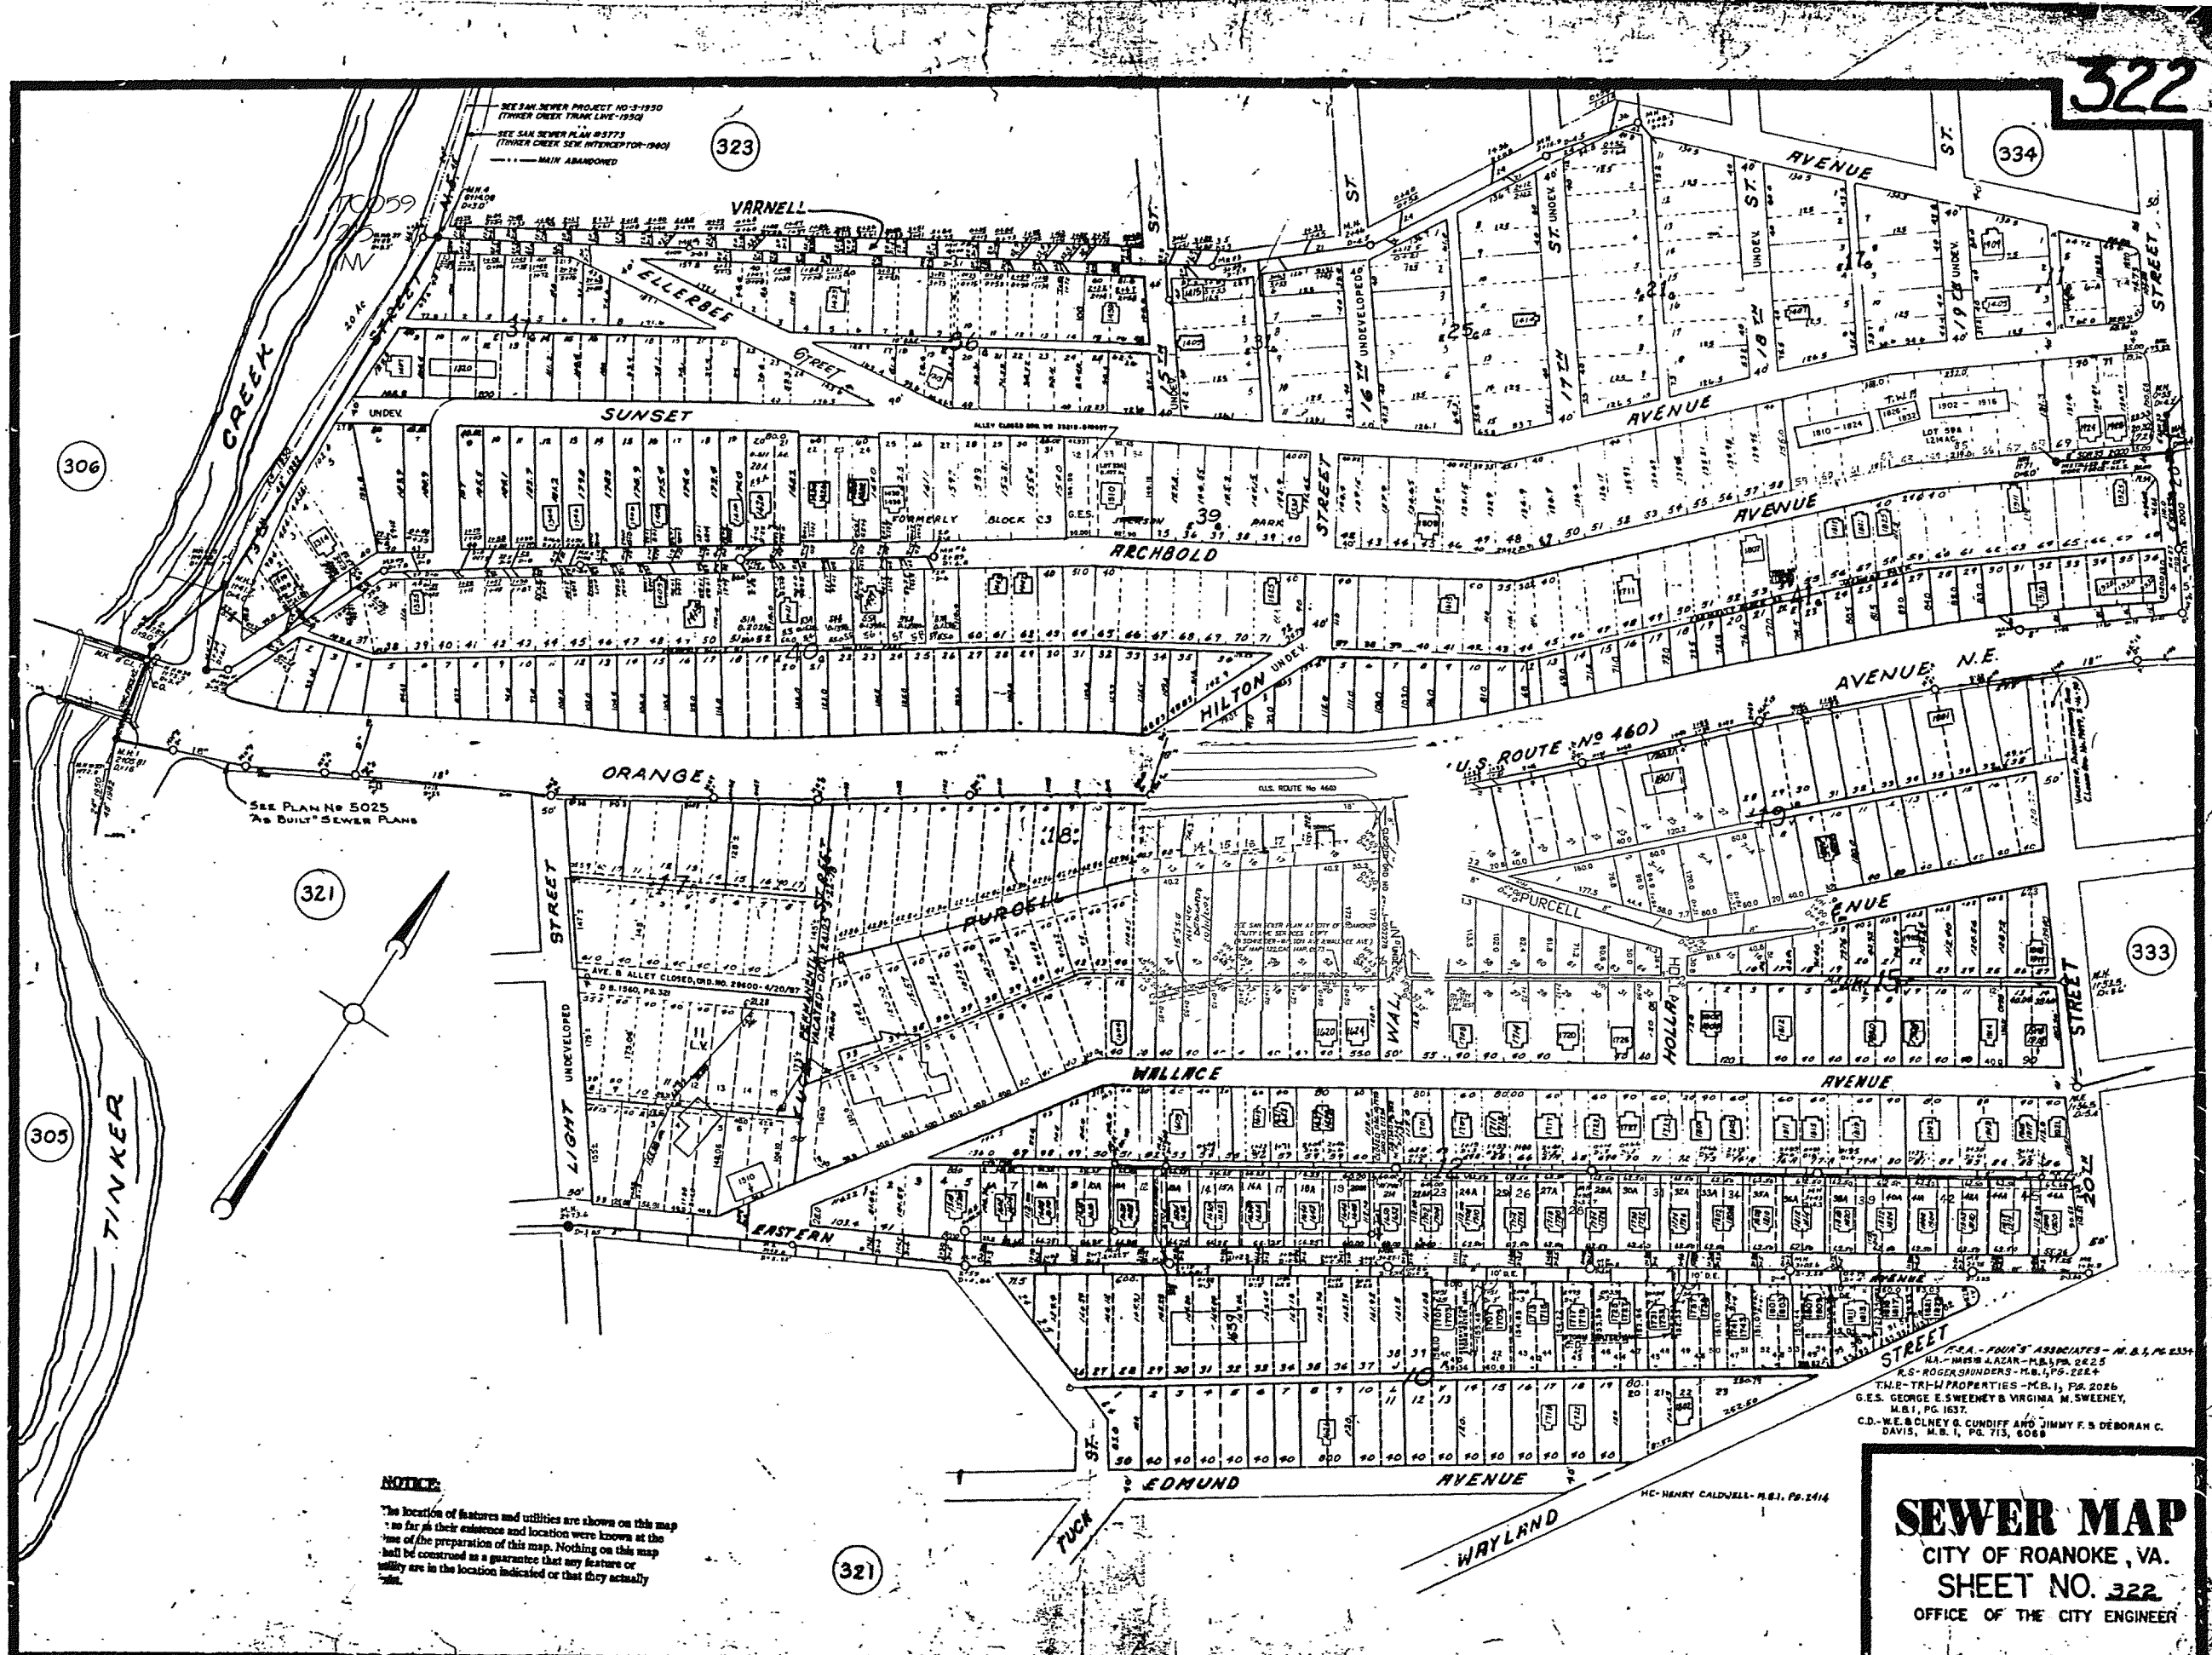

NOTICE
The location of features and utilities are shown on this map as far as their existence and location were known at the time of the preparation of this map. Nothing on this map shall be construed as a guarantee that any feature or utility are in the location indicated or that they actually are.

W.A. - FOUR'S ASSOCIATES - M.B. 1, PG. 2334
R.A. - HARRIS & HAZAR - M.B. 1, PG. 2425
R.S. - ROGER SHINDERS - M.B. 1, PG. 2214
T.M. - TRI-M PROPERTIES - M.B. 1, PG. 2026
G.E. - GEORGE E. SWEENEY & VIRGINIA M. SWEENEY, M.B. 1, PG. 1637
C.D. - W.E. & CLNEY S. CUNDIFF AND JIMMY F. S. DEBORAH C. DAVIS, M.B. 1, PG. 713, 6068

SEWER MAP
CITY OF ROANOKE, VA.
SHEET NO. 322
OFFICE OF THE CITY ENGINEER

7/28/08 Clwy