


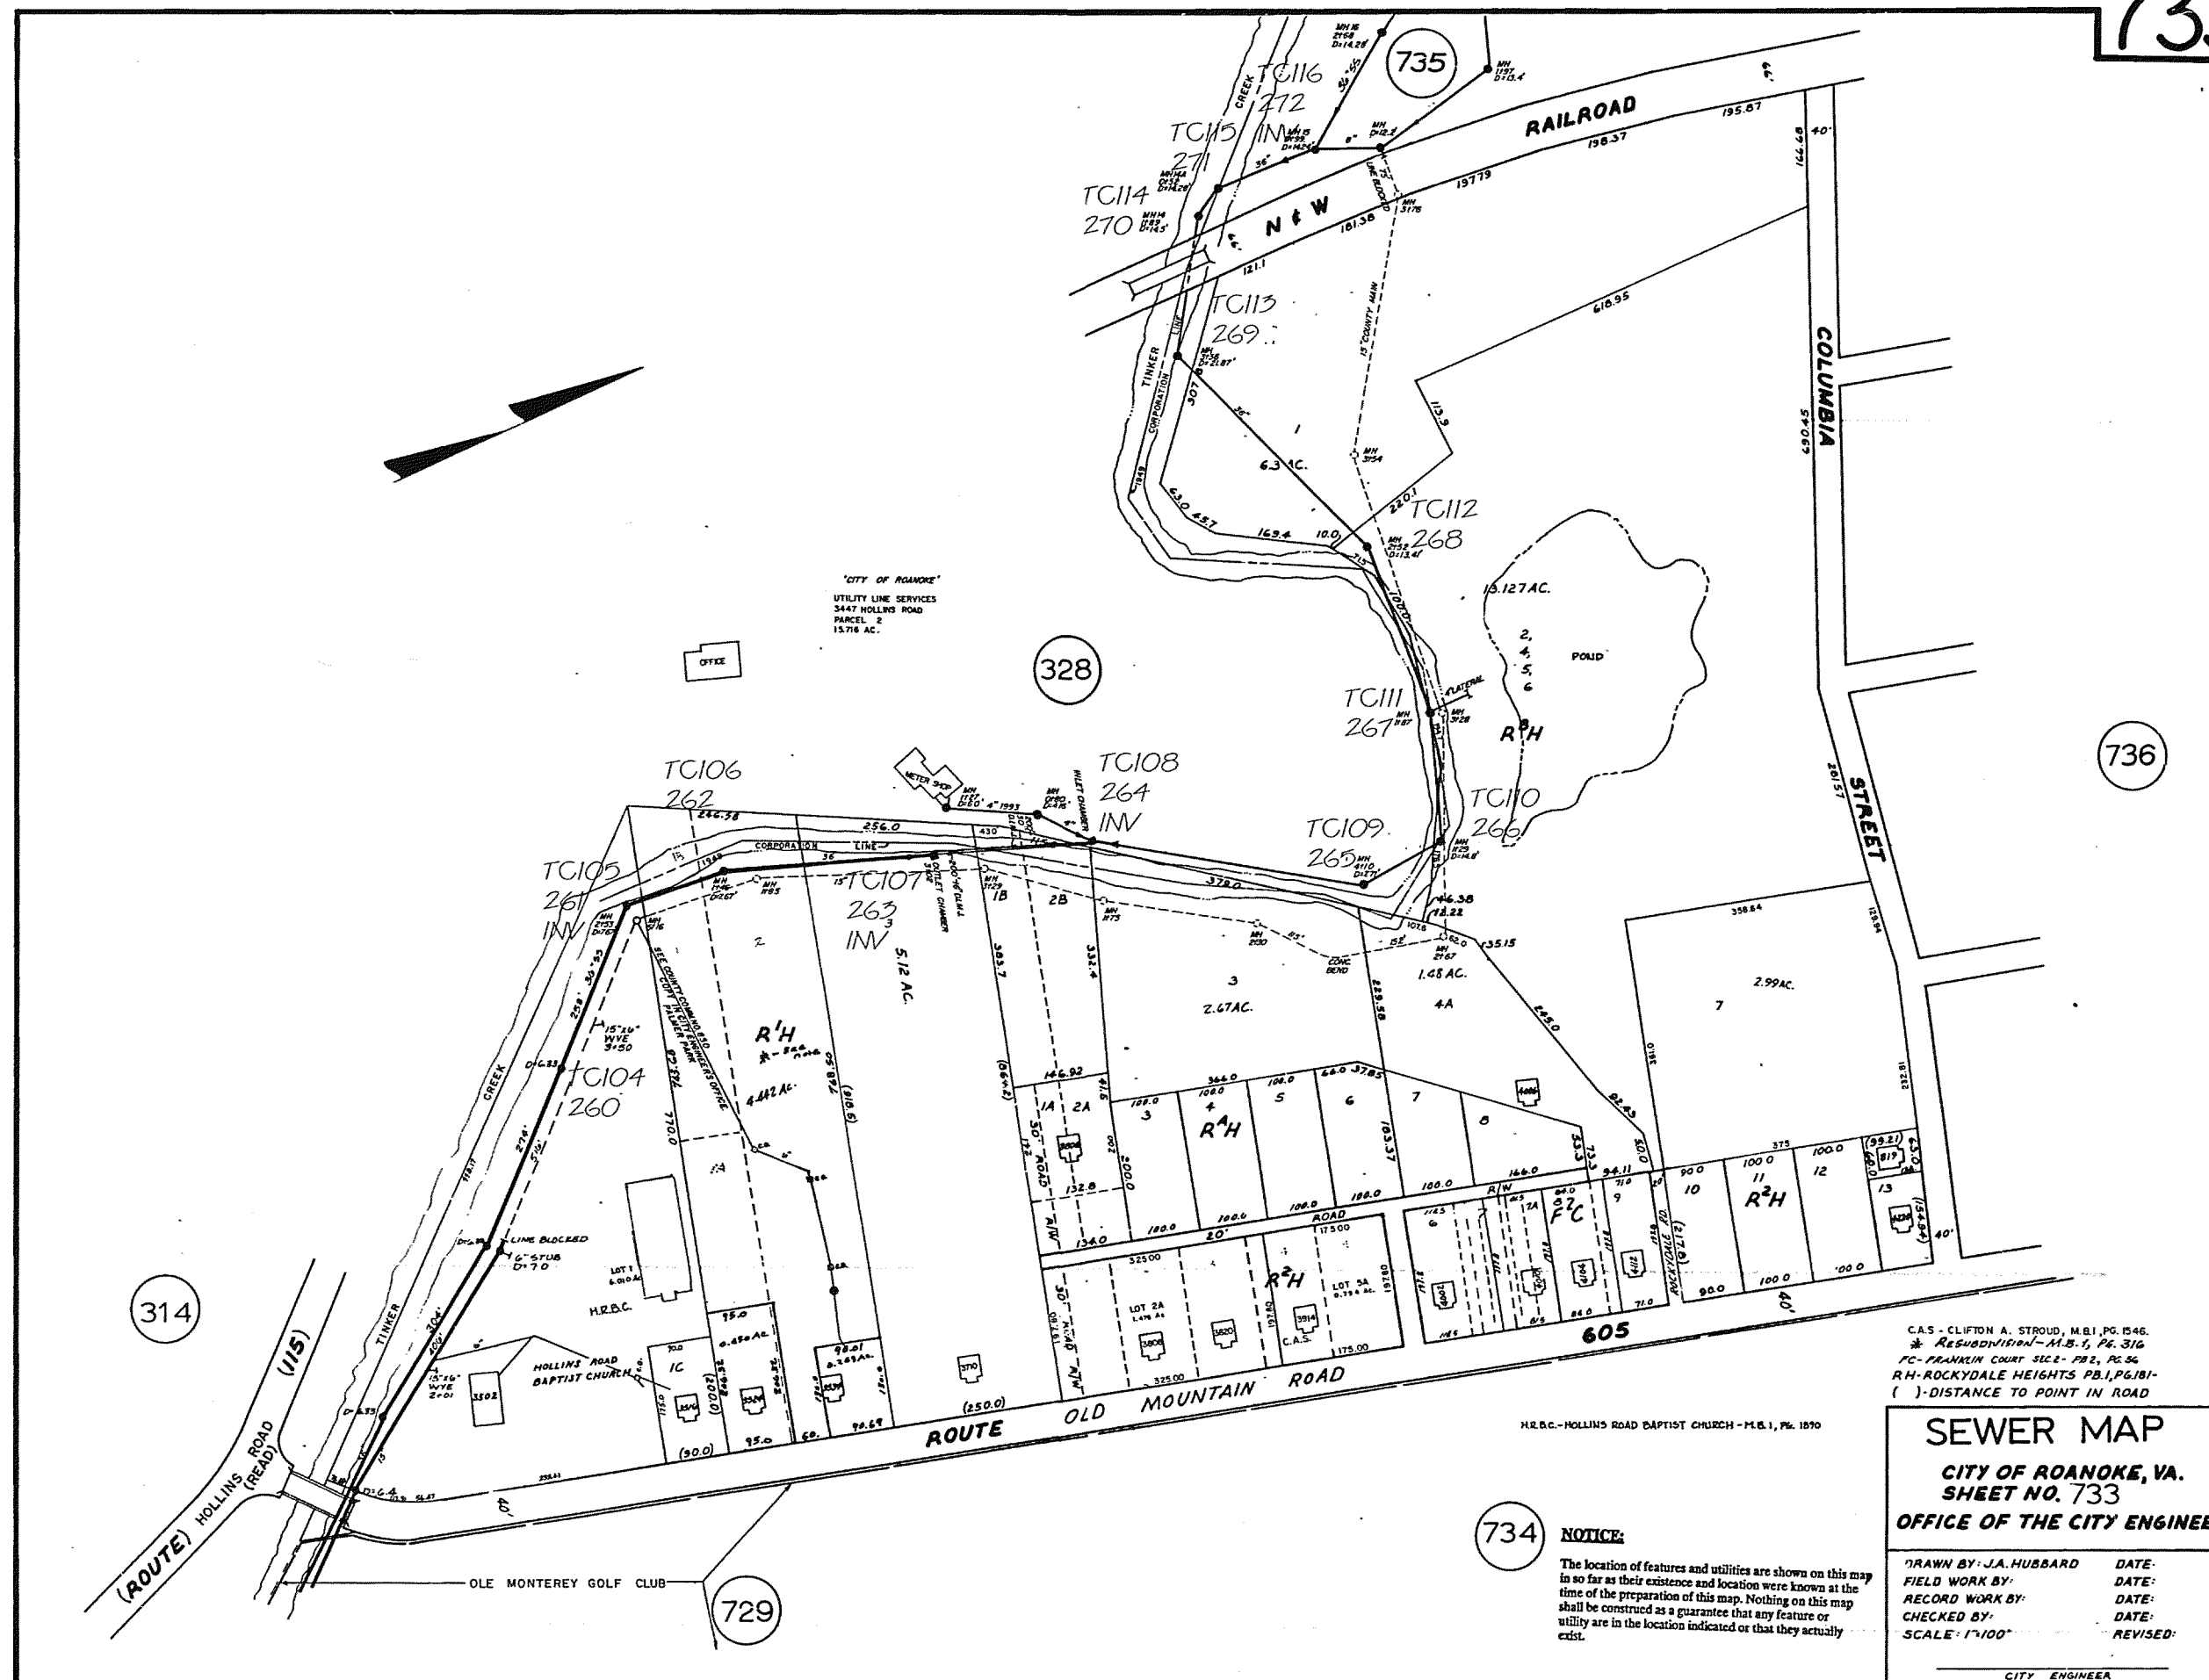

C.A.S. - CLIFTON A. STROUD, M.B.I., PG. 1546.
 * RESUBDIVISION - M.B. 1, PG. 316
 FC - FRANKLIN COURT SEC. 2 - PG. 2, PG. 54
 RH - ROCKYDALE HEIGHTS PB. 1, PG. 181-
 () - DISTANCE TO POINT IN ROAD

SEWER MAP
CITY OF ROANOKE, VA.
SHEET NO. 733
OFFICE OF THE CITY ENGINEER

DRAWN BY: J.A. HUBBARD	DATE:
FIELD WORK BY:	DATE:
RECORD WORK BY:	DATE:
CHECKED BY:	DATE:
SCALE: 1"=100'	REVISED:

CITY ENGINEER

734 NOTICE:
 The location of features and utilities are shown on this map
 as far as their existence and location were known at the
 time of the preparation of this map. Nothing on this map
 shall be construed as a guarantee that any feature or
 utility are in the location indicated or that they actually
 exist.