
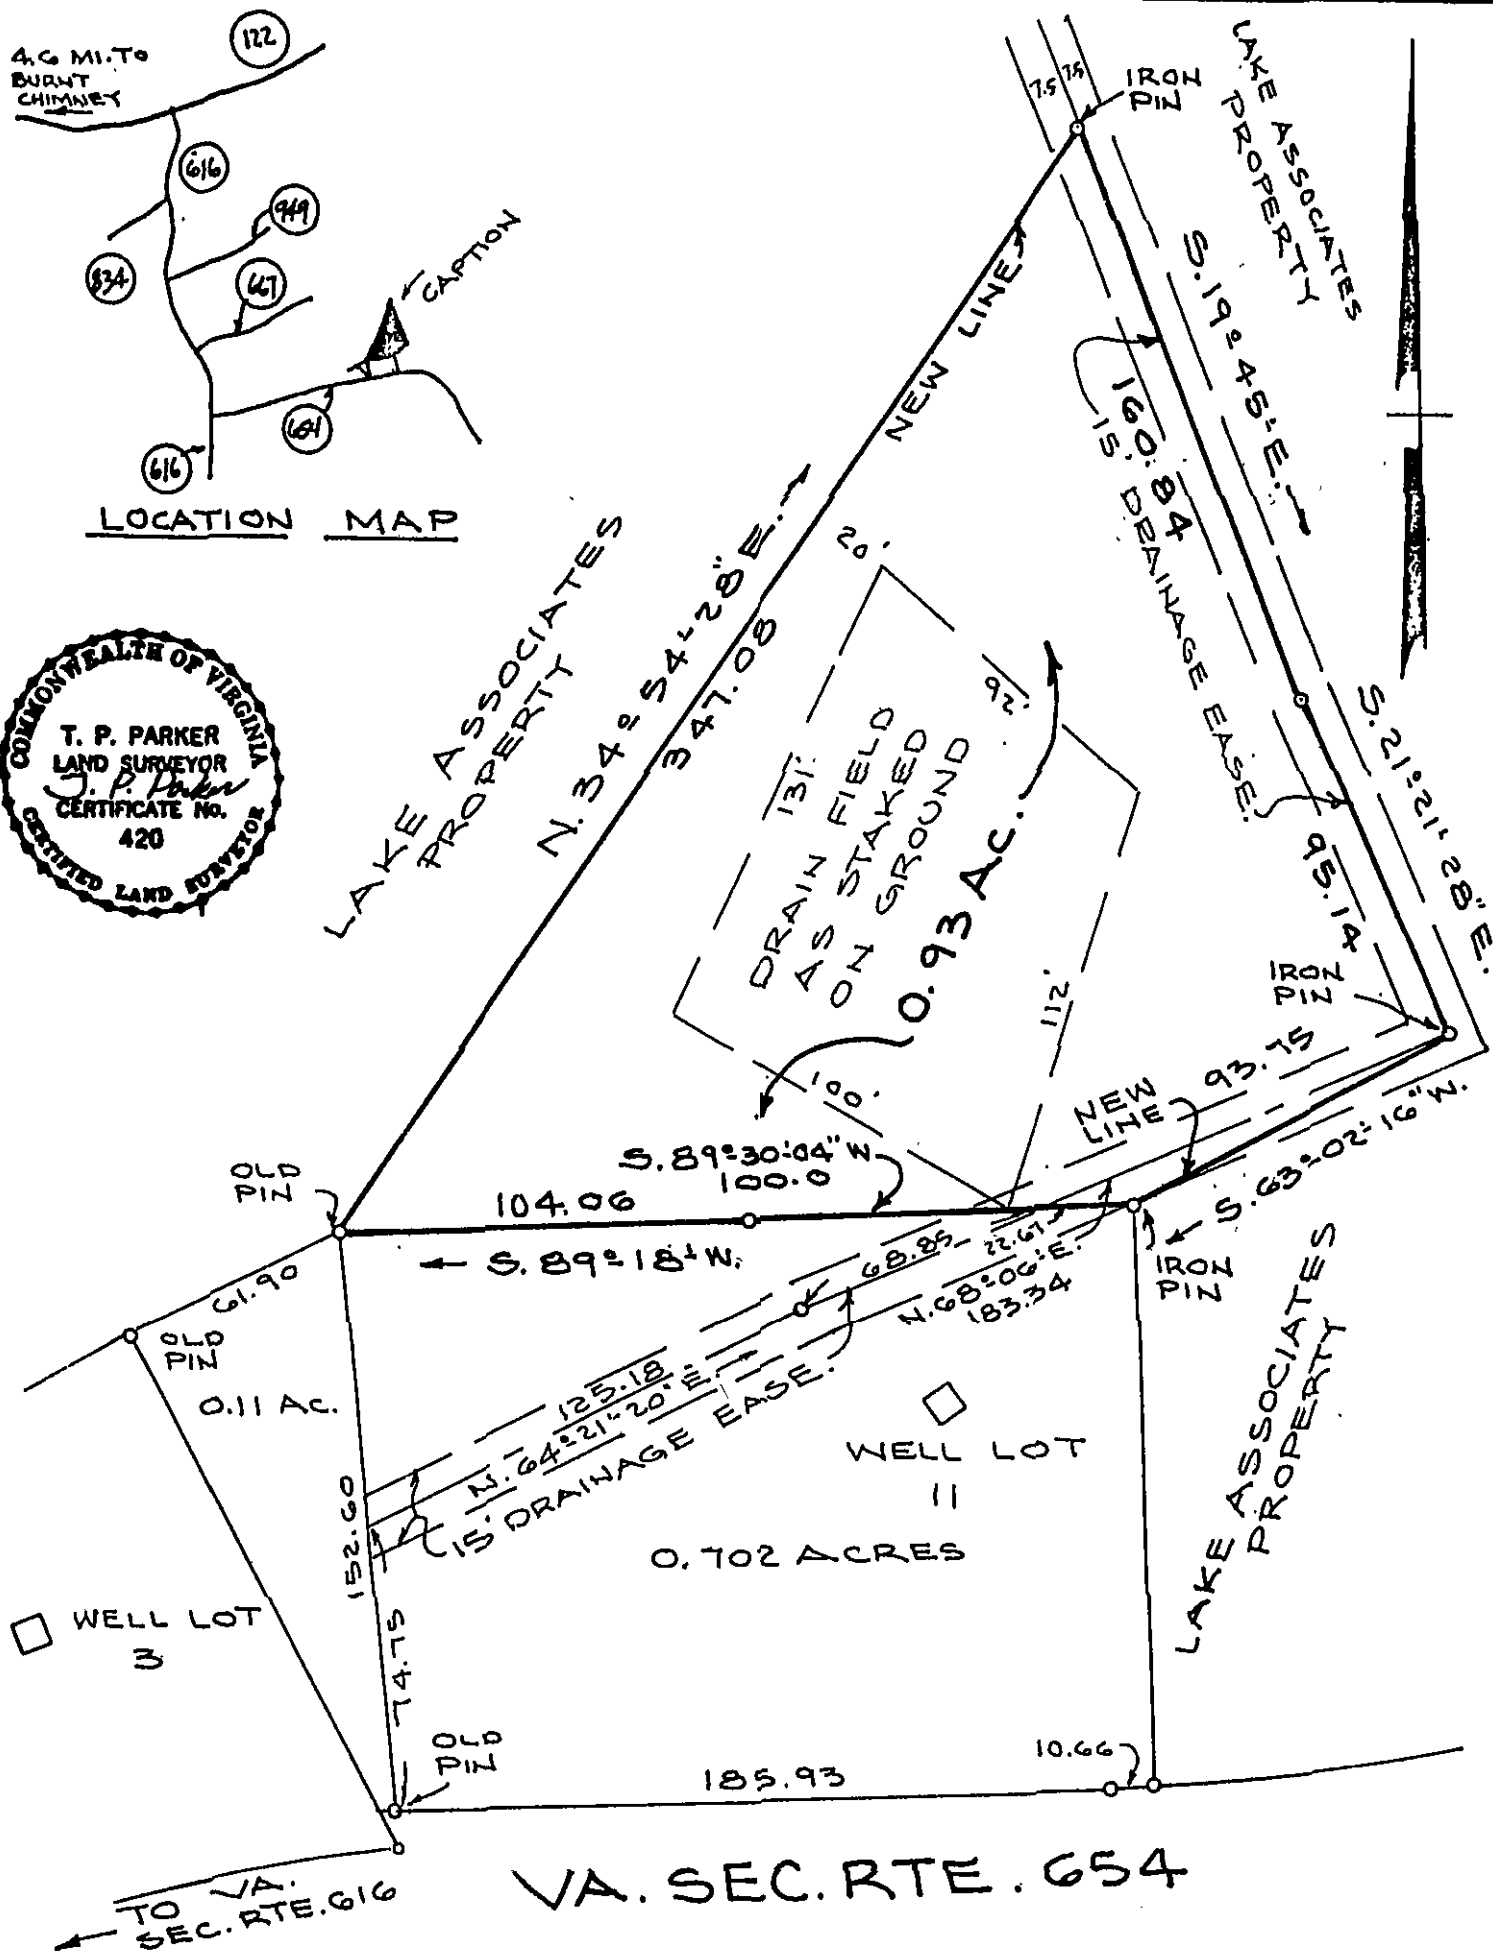


4.6 MI. TO
BURNT
CHIMNEY

LOCATION MAP

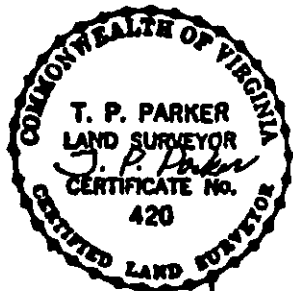

SURVEY FOR WATERFRONT WATER WORKS, INC.

SHOWING 0.93 ACRE TRACT FOR
DRAINAGE FIELD, BEING CONVEYED BY

LAKE ASSOCIATES

GILLS CREEK MAGISTERIAL DISTRICT
FRANKLIN CO., VIRGINIA

N.B. A-80 CALC. P.W.
DRAWN P.W. CK'D. P.W.

BY: **T. P. PARKER & SON**
ENGINEERS & SURVEYORS, LTD.
SALEM, VIRGINIA

SCALE: 1" = 50'
DATE: FEB. 4 1986

W.O. 13440 D- 3008

american blueprint of columbia

Va. Route 654 = Windlass Rd. Drainage Field = T# 0310002005A
Well Lot #11 = T# 0310002004