


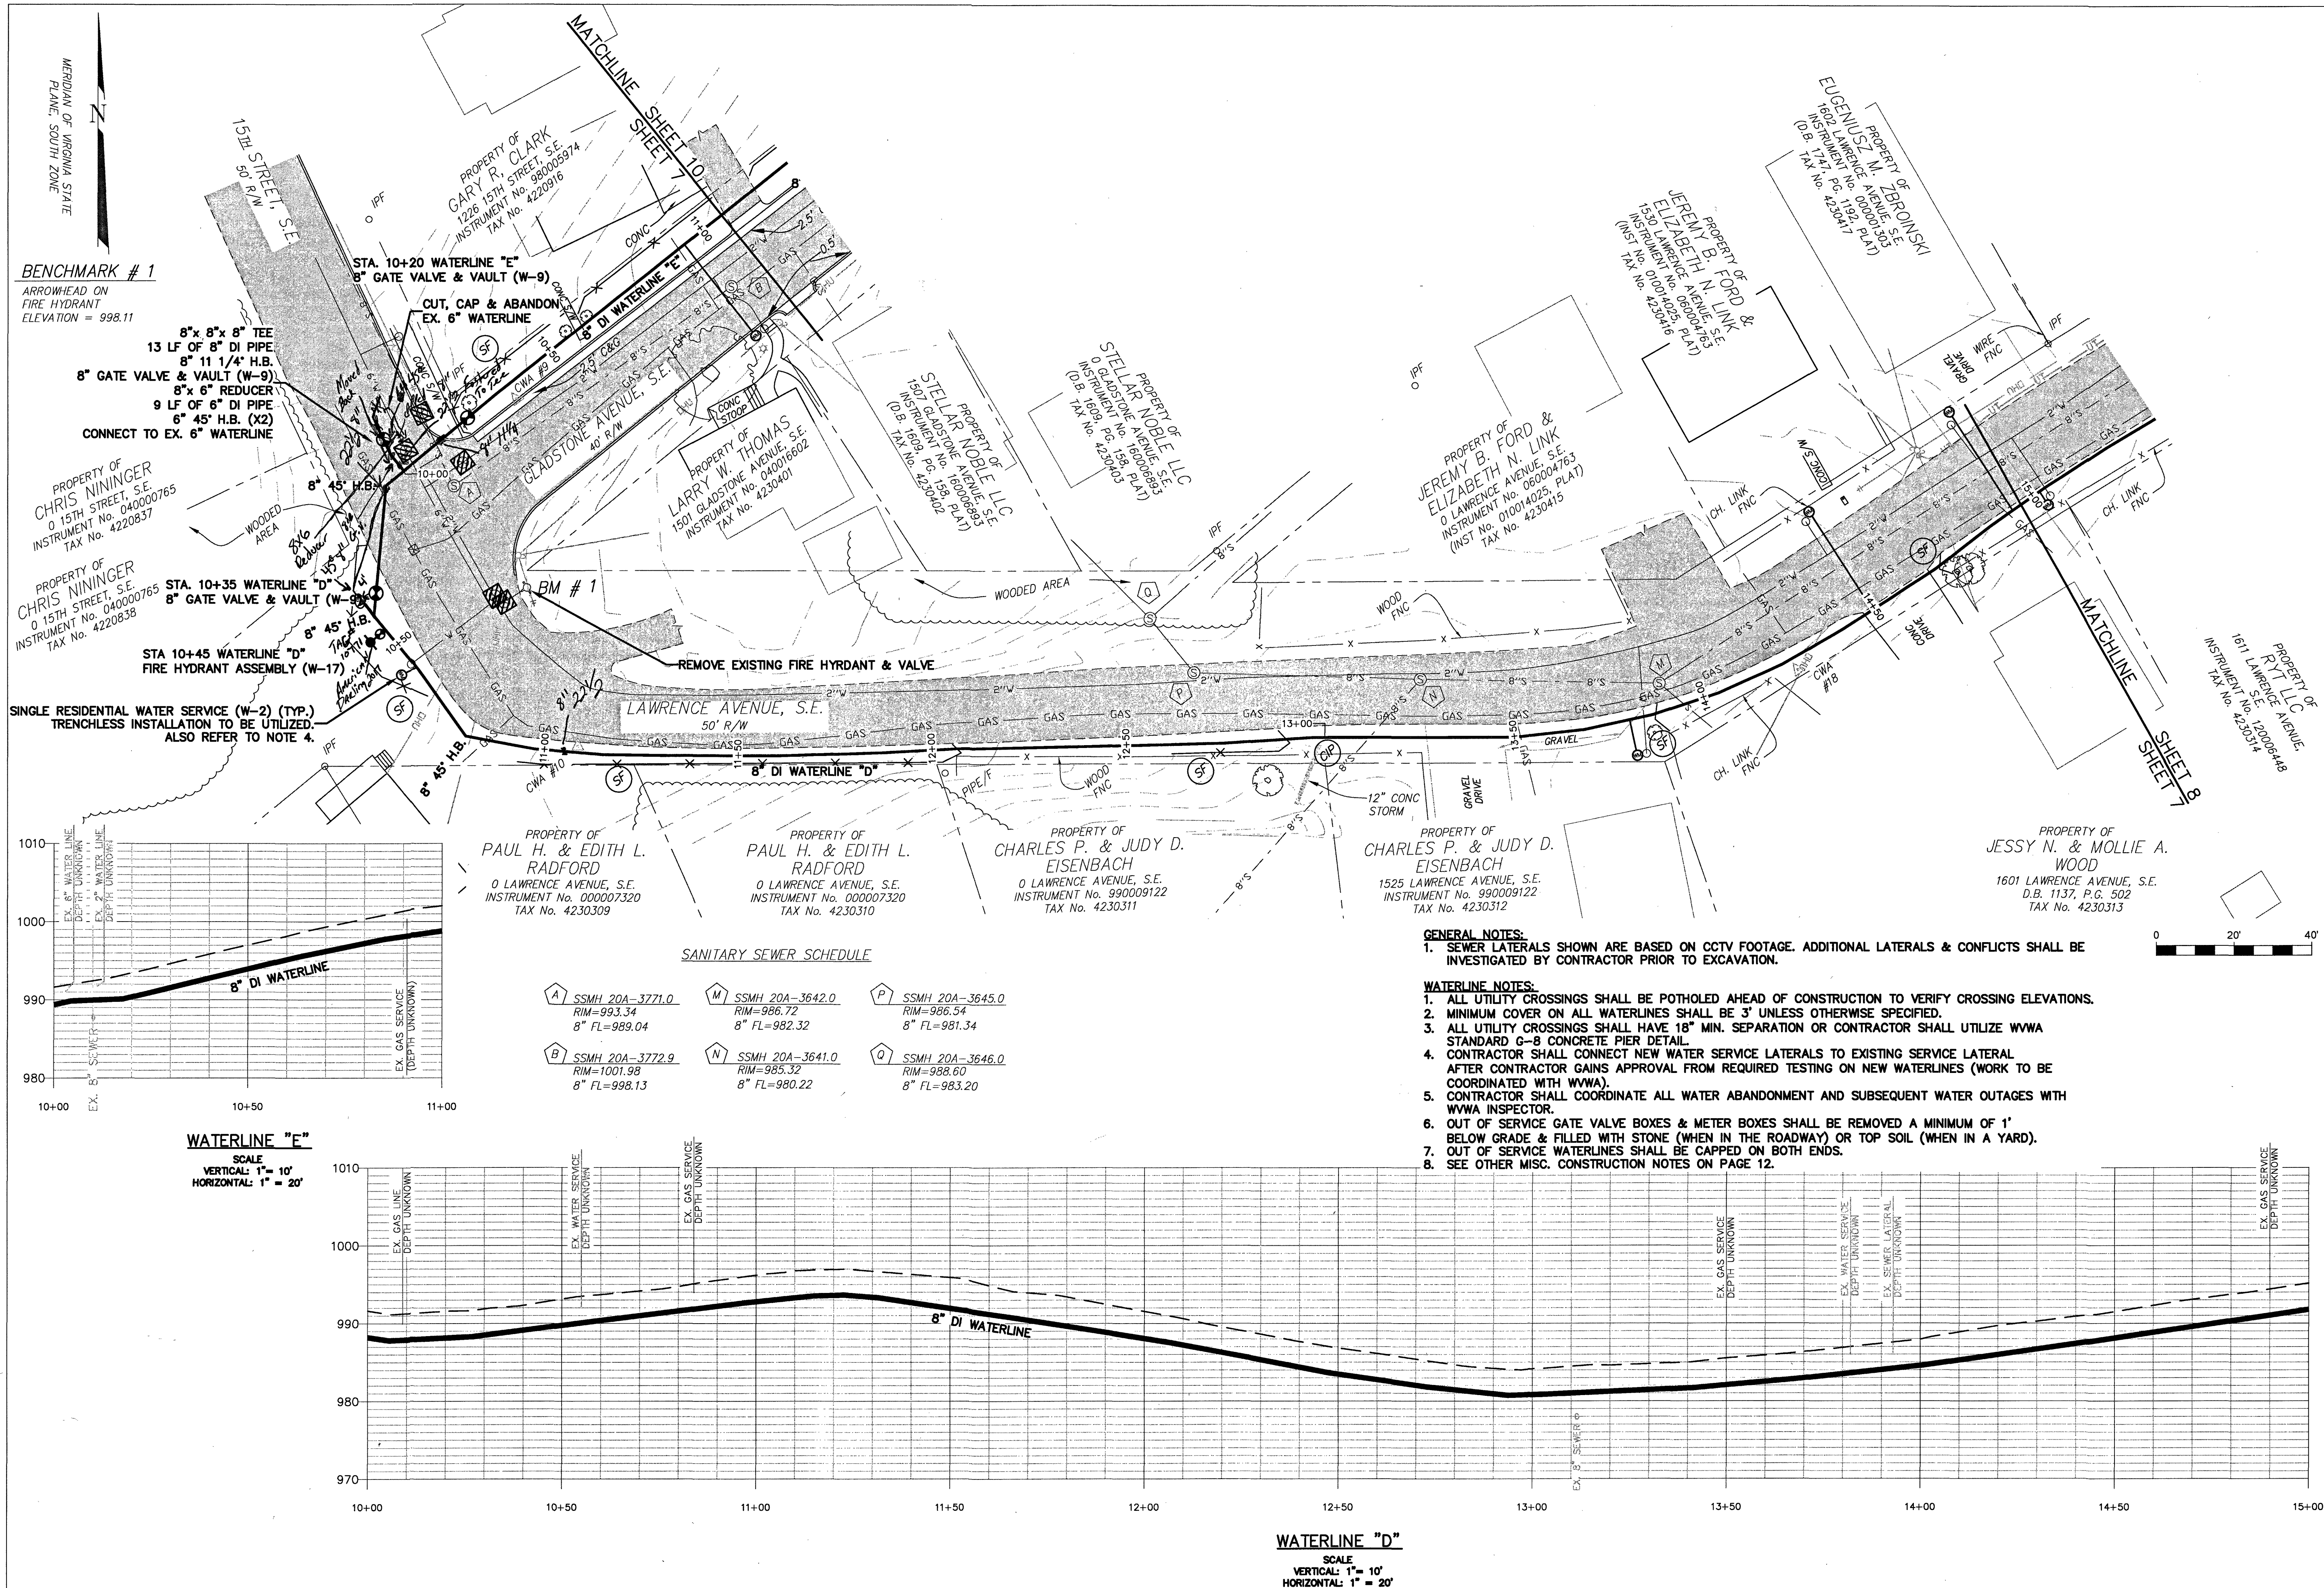

WESTERN VIRGINIA
WATER AUTHORITY
ENGINEERING SERVICES
601 S. JEFFERSON ST., SUITE 300
ROANOKE, VA 24011
540-853-5700

CASSANDRA D. ALTICE
Civil Engineer
Lic. No. 035867
4/19/18
PROFESSIONAL SEAL

WAVERLY NEIGHBORHOOD AREA
WATERLINE REPLACEMENT

PLAN & PROFILE

Rev	Description	Date	By

Designed: DRJ, CDA
Drawn: DRJ
Checked: CDA
Approved: CDA
Date: 4/19/18
Project: CIP-250

7
Sheet 7 of 17