
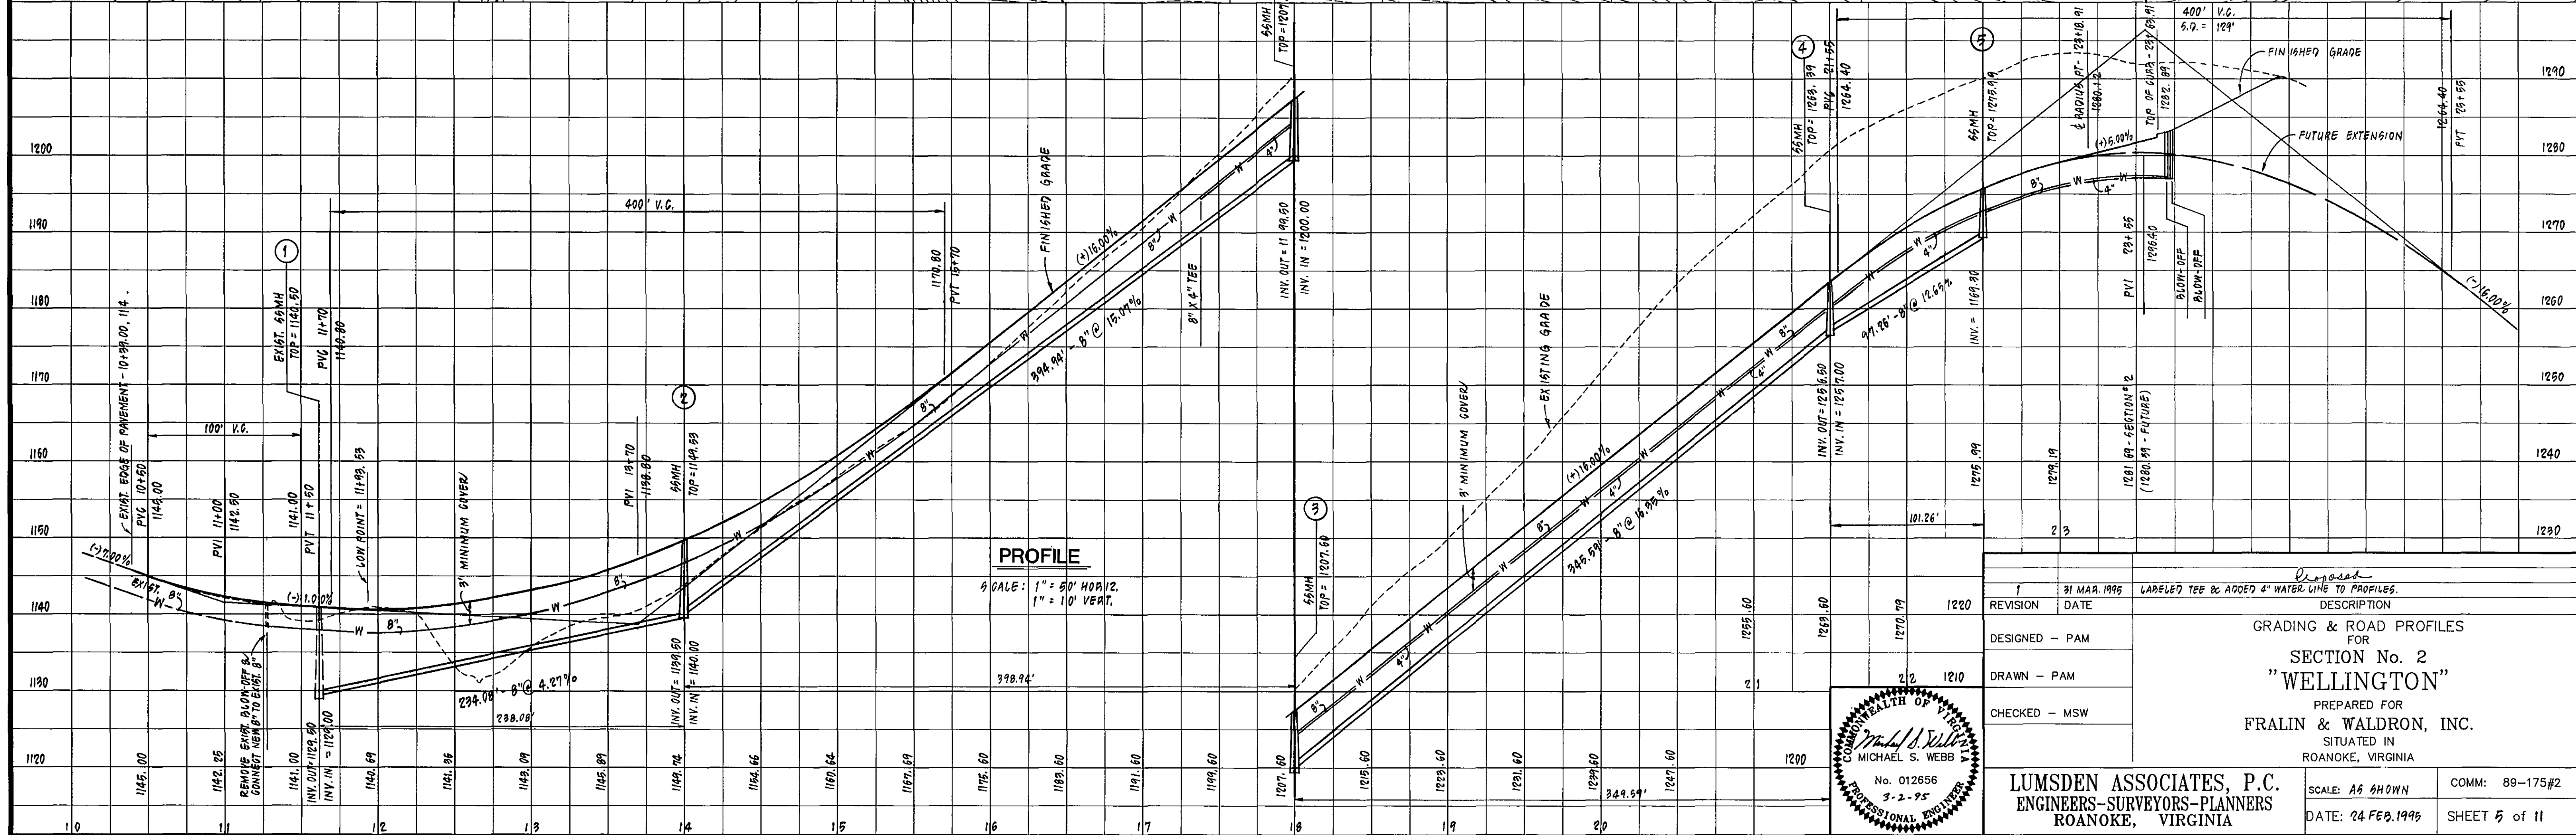


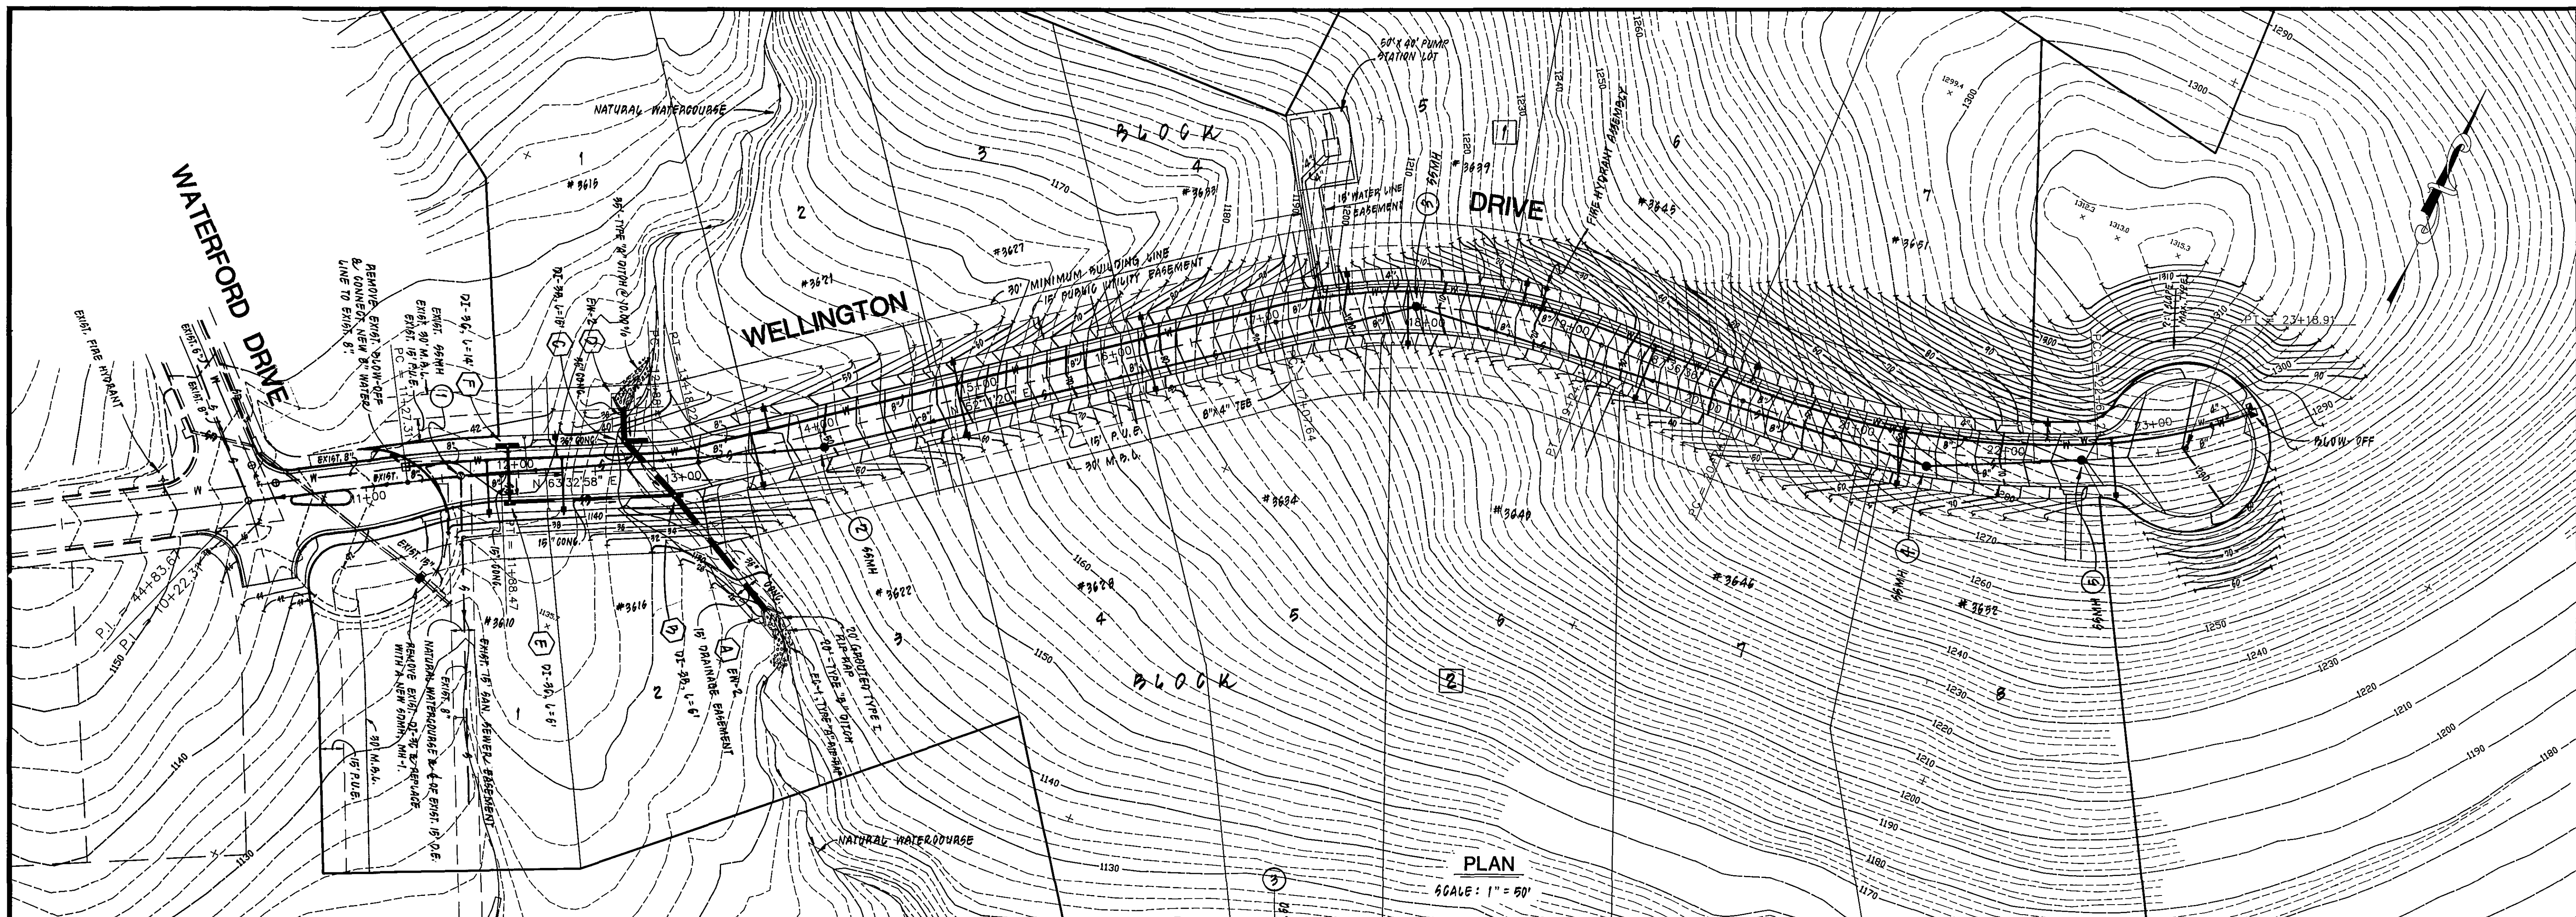

| REVISION | DATE         | DESCRIPTION    |
|----------|--------------|----------------|
| 1        | 31 MAR. 1995 | DESIGNED - PAM |
| 2        |              | DRAWN - PAM    |
| 3        |              | CHECKED - MSW  |

COM. HEALTH OF VIRG.

Michael S. Webb

No. 012656

3-2-95

PROFESSIONAL ENGINEER

DESIGNED

31 MAR. 1995

LABELLED TEE & ADDED 4" WATER LINE TO PROFILES.

DESCRIPTION

GRADING & ROAD PROFILES

FOR

SECTION No. 2

"WELLINGTON"

PREPARED FOR

FRALIN & WALDRON, INC.

SITUATED IN

ROANOKE, VIRGINIA

SCALE: AS SHOWN

DATE: 24 FEB. 1995

COMM: 89-175#2

SHEET 5 of 11