


C:\COMMON\PROJECTS\70621\70621.DWG: 01/30/2001 09:30 152109

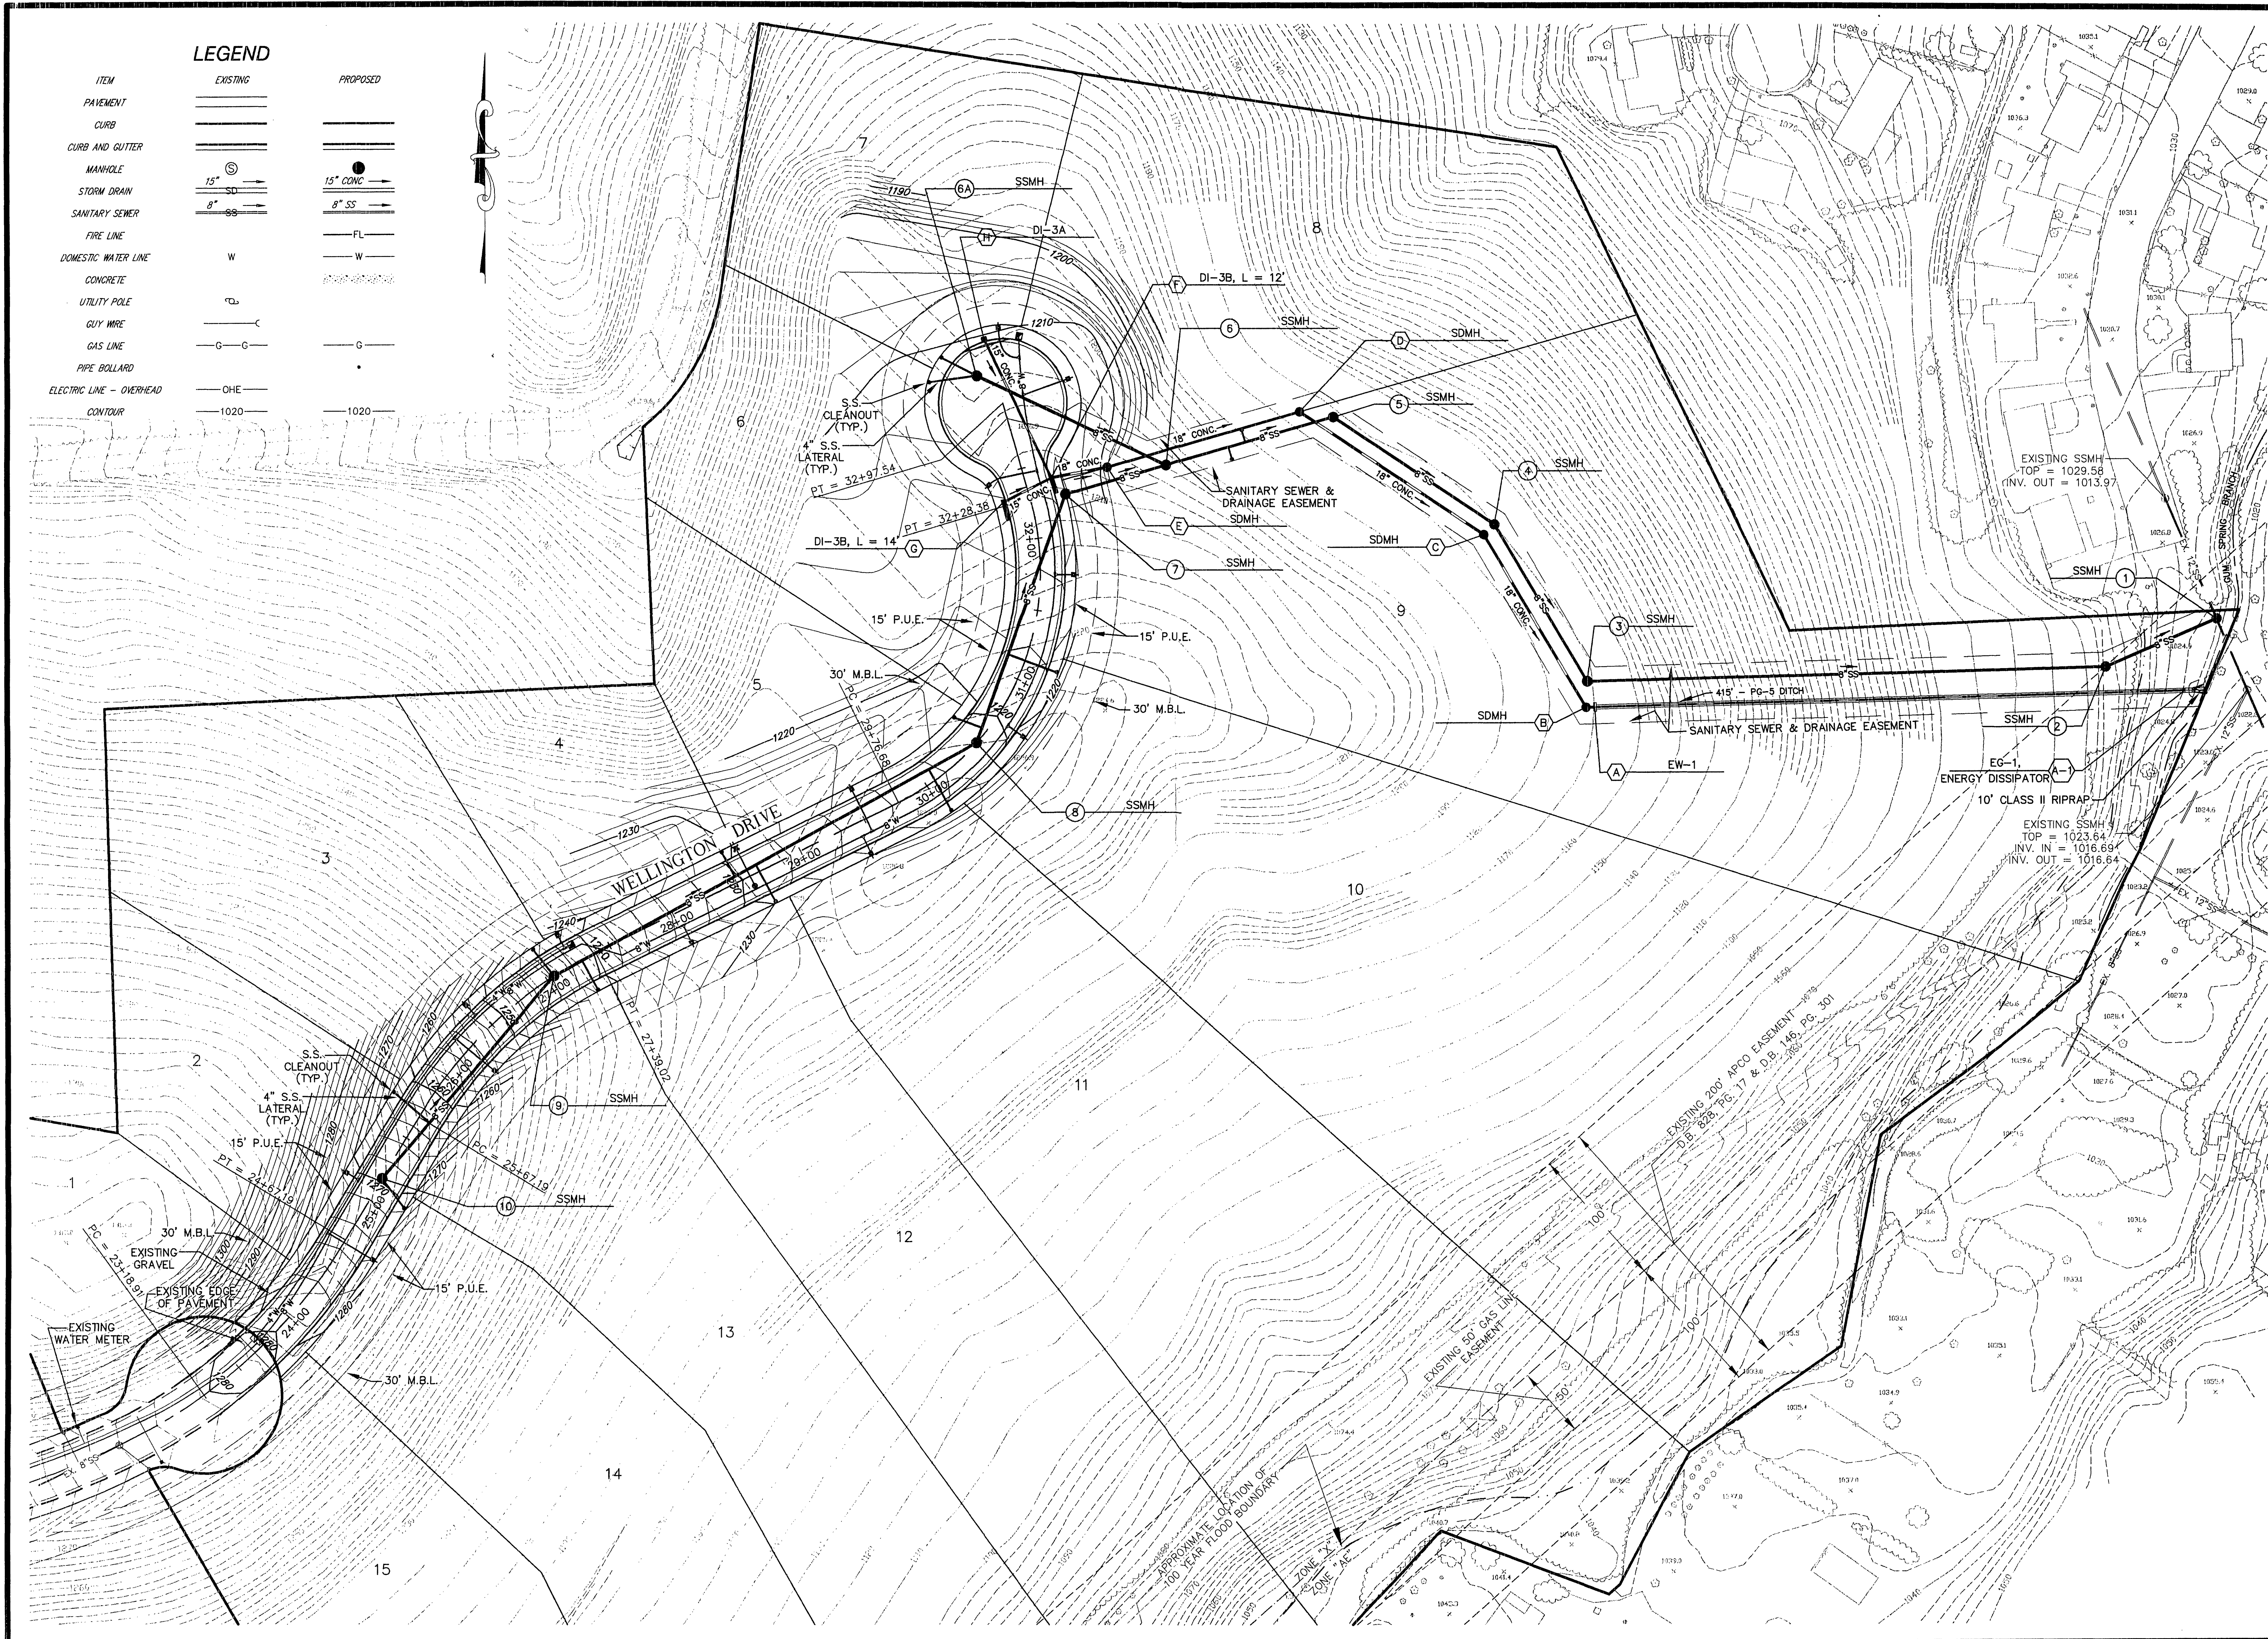

LUMSDEN ASSOCIATES, P.C.
ENGINEERS-SURVEYORS-PLANNERS
ROANOKE, VIRGINIA

LA

4664 BRAMBLETON AVENUE
P.O. BOX 20669
ROANOKE, VIRGINIA 24018

PHONE (540) 774-4411
FAX (540) 772-9445
E-MAIL LUMSDENPC@AOL.COM

COMMONWEALTH OF VIRGINIA
2-7-01
B. LEE HENDERSON, JR.
Professional Engineer
No. 17591

SECTION No. 3
"WELLINGTON"
PREPARED FOR
FRALIN & WALDRON, INC.
ROANOKE, VIRGINIA

REVISIONS	
NO.	DESCRIPTION
1	
2	
3	
4	
5	

DATE: 30 JANUARY 2001
SCALE: 1" = 50'
COMMISSION NO.: 00-121
CADD FILE: P:\05\0009\SECTION3\COMP3.DWG
SHEET 5 OF 10