



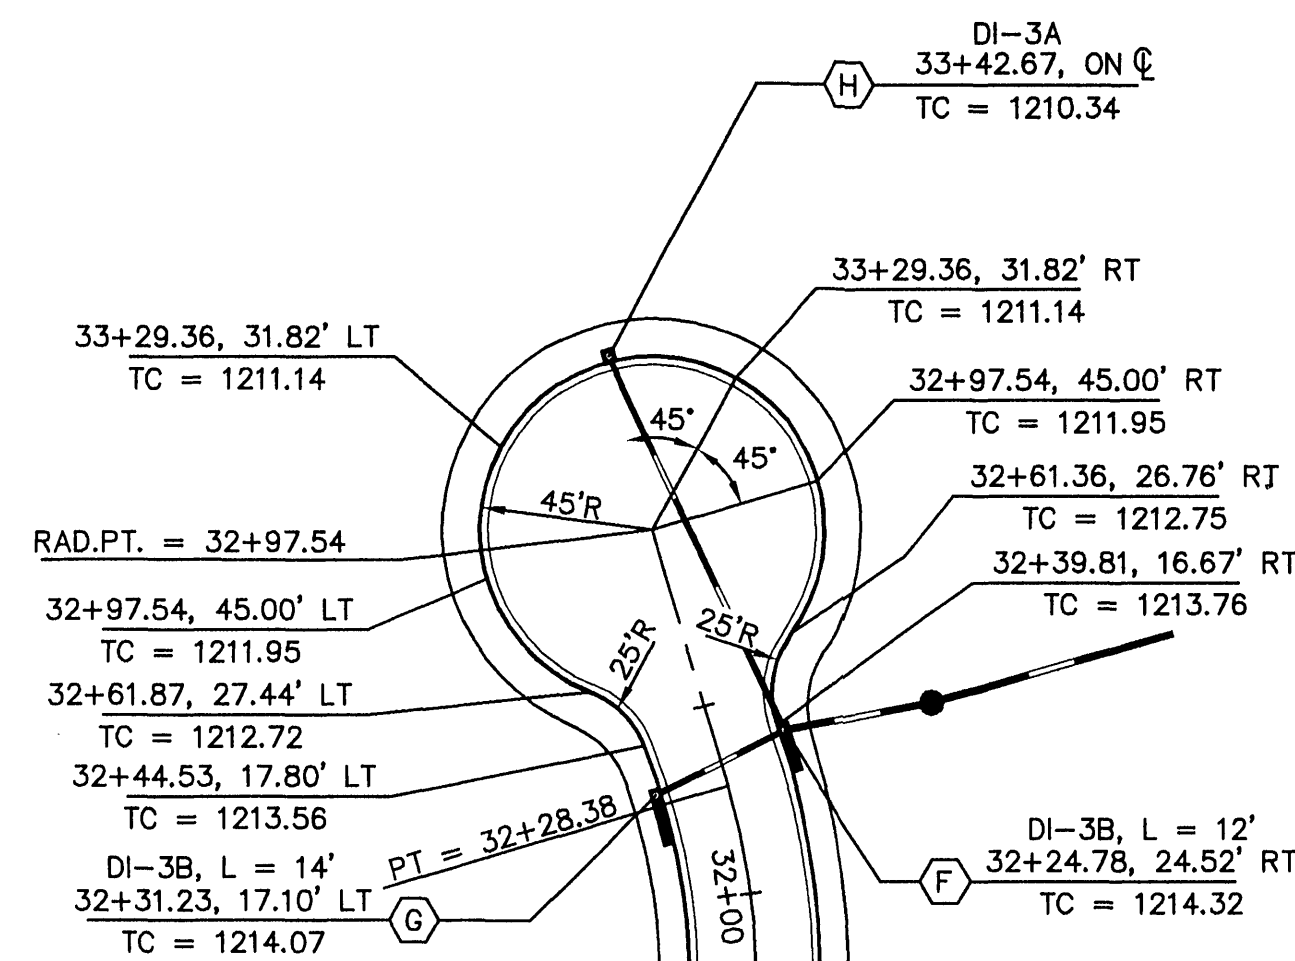

CUL-DE-SAC DETAIL

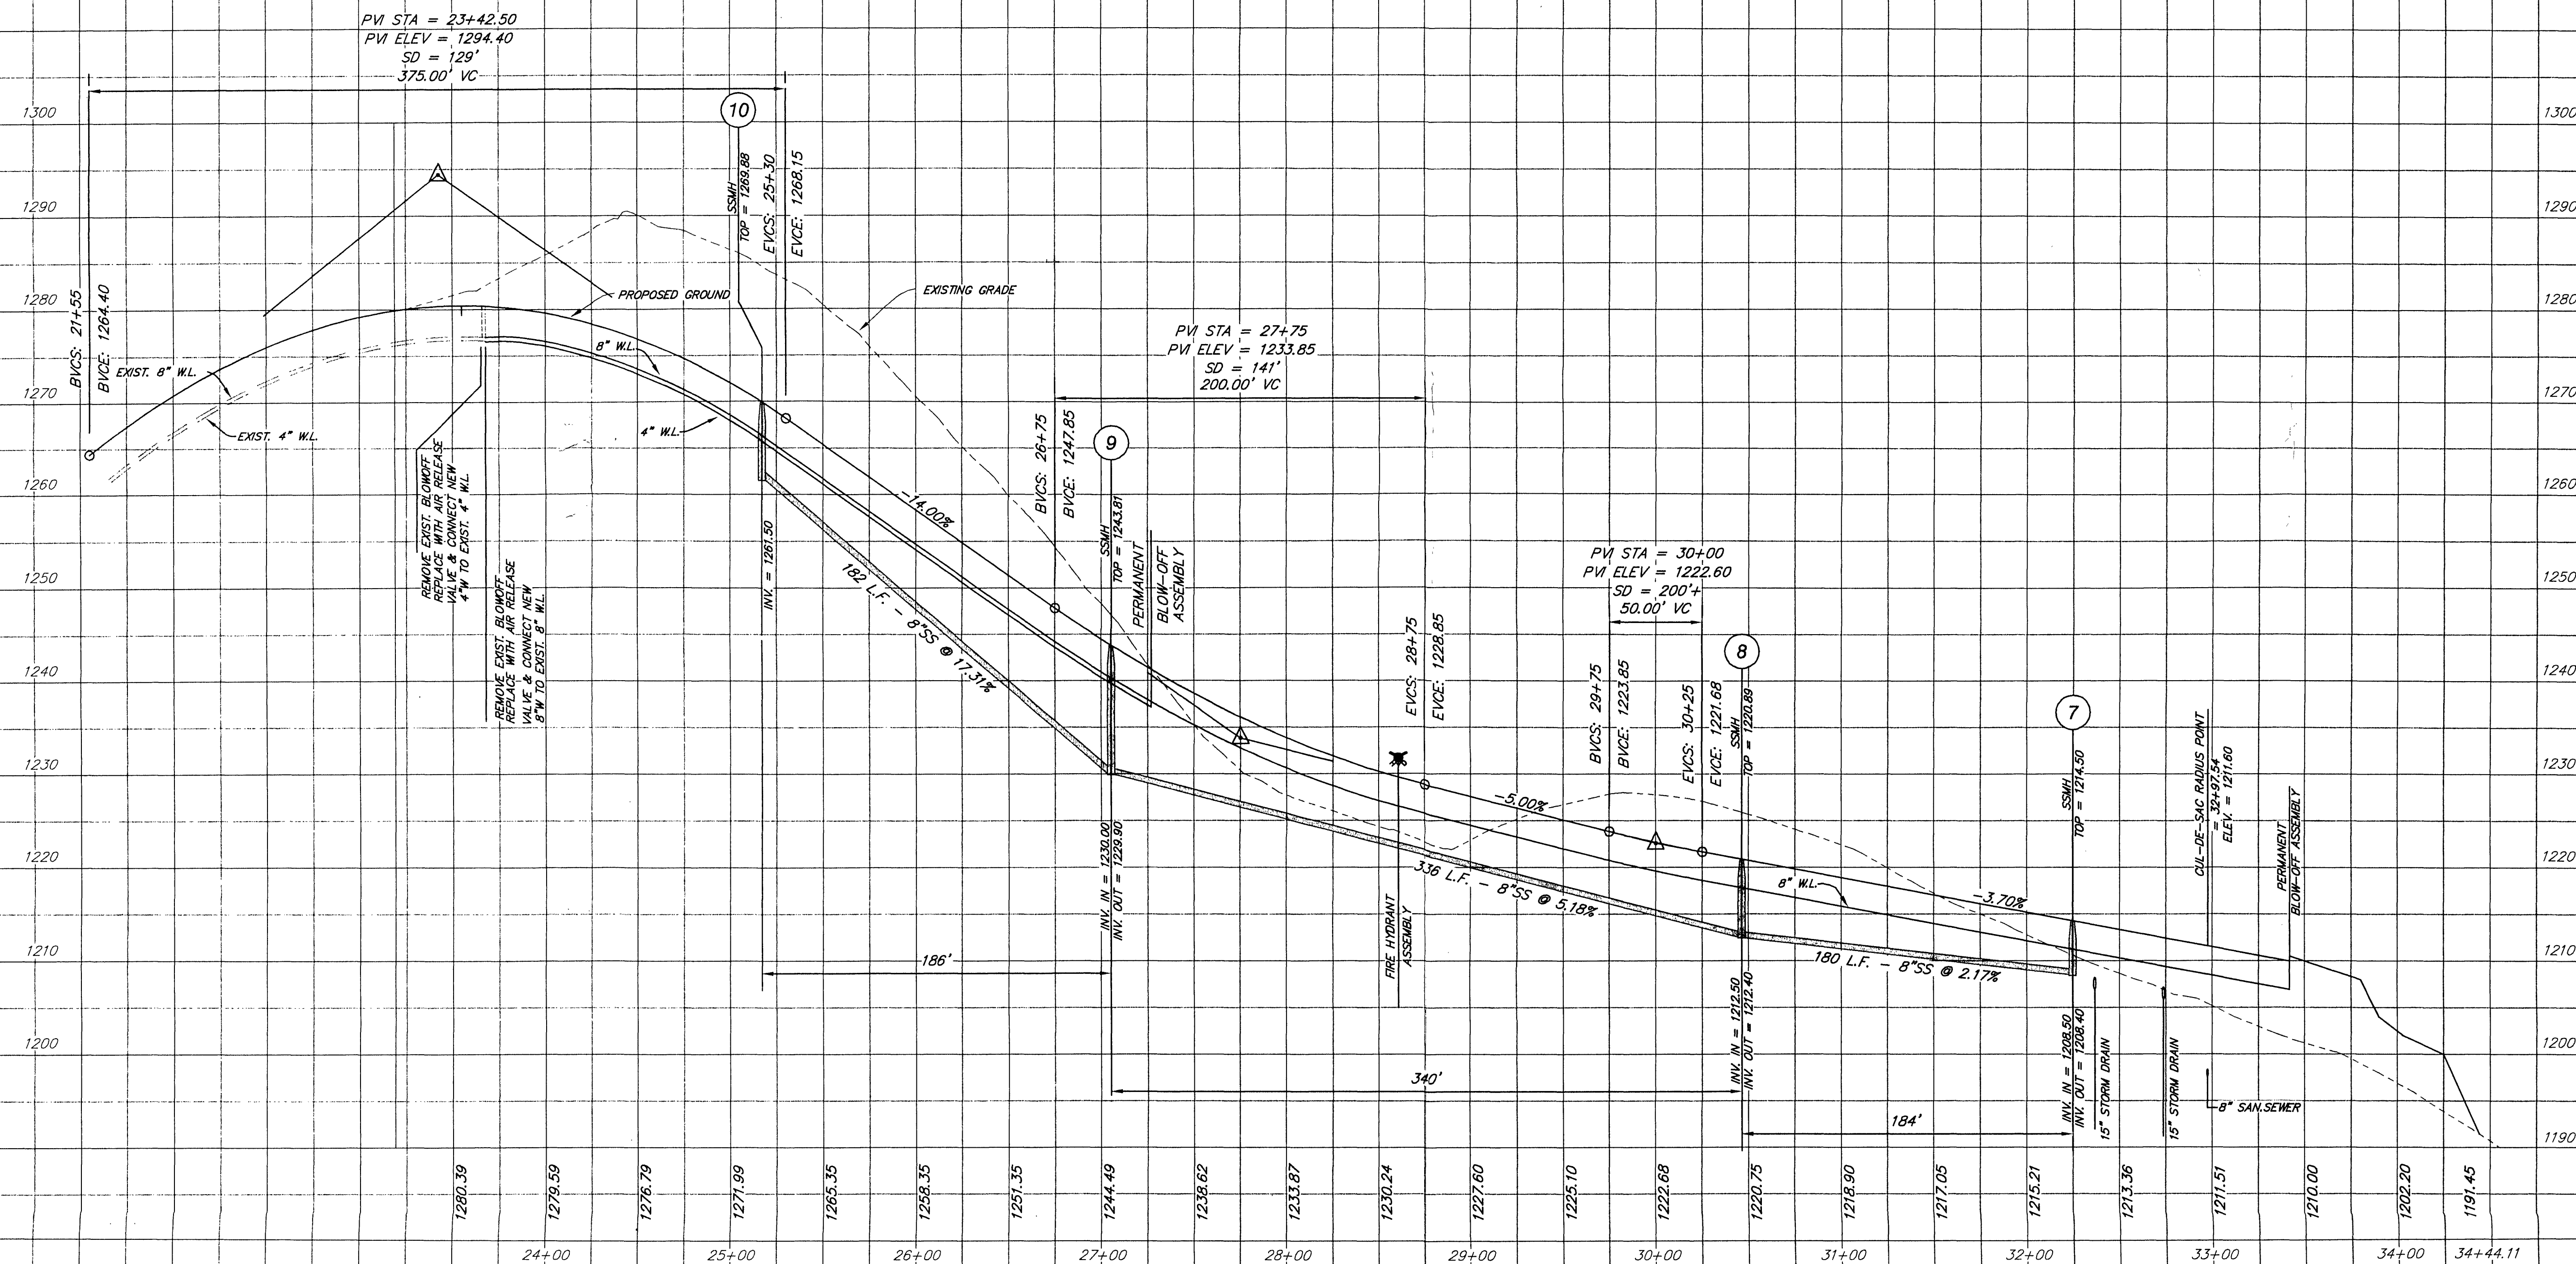

WELLINGTON DRIVE

PROFILE SCALE:
1"=10' VERT.
1"=50' HORIZ.

LUMSDEN ASSOCIATES, P.C.
ENGINEERS-SURVEYORS-PLANNERS
ROANOKE, VIRGINIA

4664 BRAMBLETON AVENUE
P.O. BOX 20669
ROANOKE, VIRGINIA 24018

PHONE (540) 774-4411
FAX (540) 772-9445
E-MAIL LUMSDENPC@AOL.COM

COMMONWEALTH OF VIRGINIA
2-7-01
B. LEE HENDERSON, JR.
Professional Engineer
No. 17591

ROAD DETAILS AND PROFILES

SECTION No. 3
"WELLINGTON"
PREPARED FOR
FRALIN & WALDRON, INC.
ROANOKE, VIRGINIA

NO.	DATE	DESCRIPTION
1		
2		
3		
4		
5		

DATE: 30 JANUARY 2001
SCALE: AS SHOWN
COMMISSION NO: 00-121
SHEET 6 OF 10