


File: F:\0010721\SEC13\PROJ\13-00.dwg Plotted: 2001-01-30 15:32:26

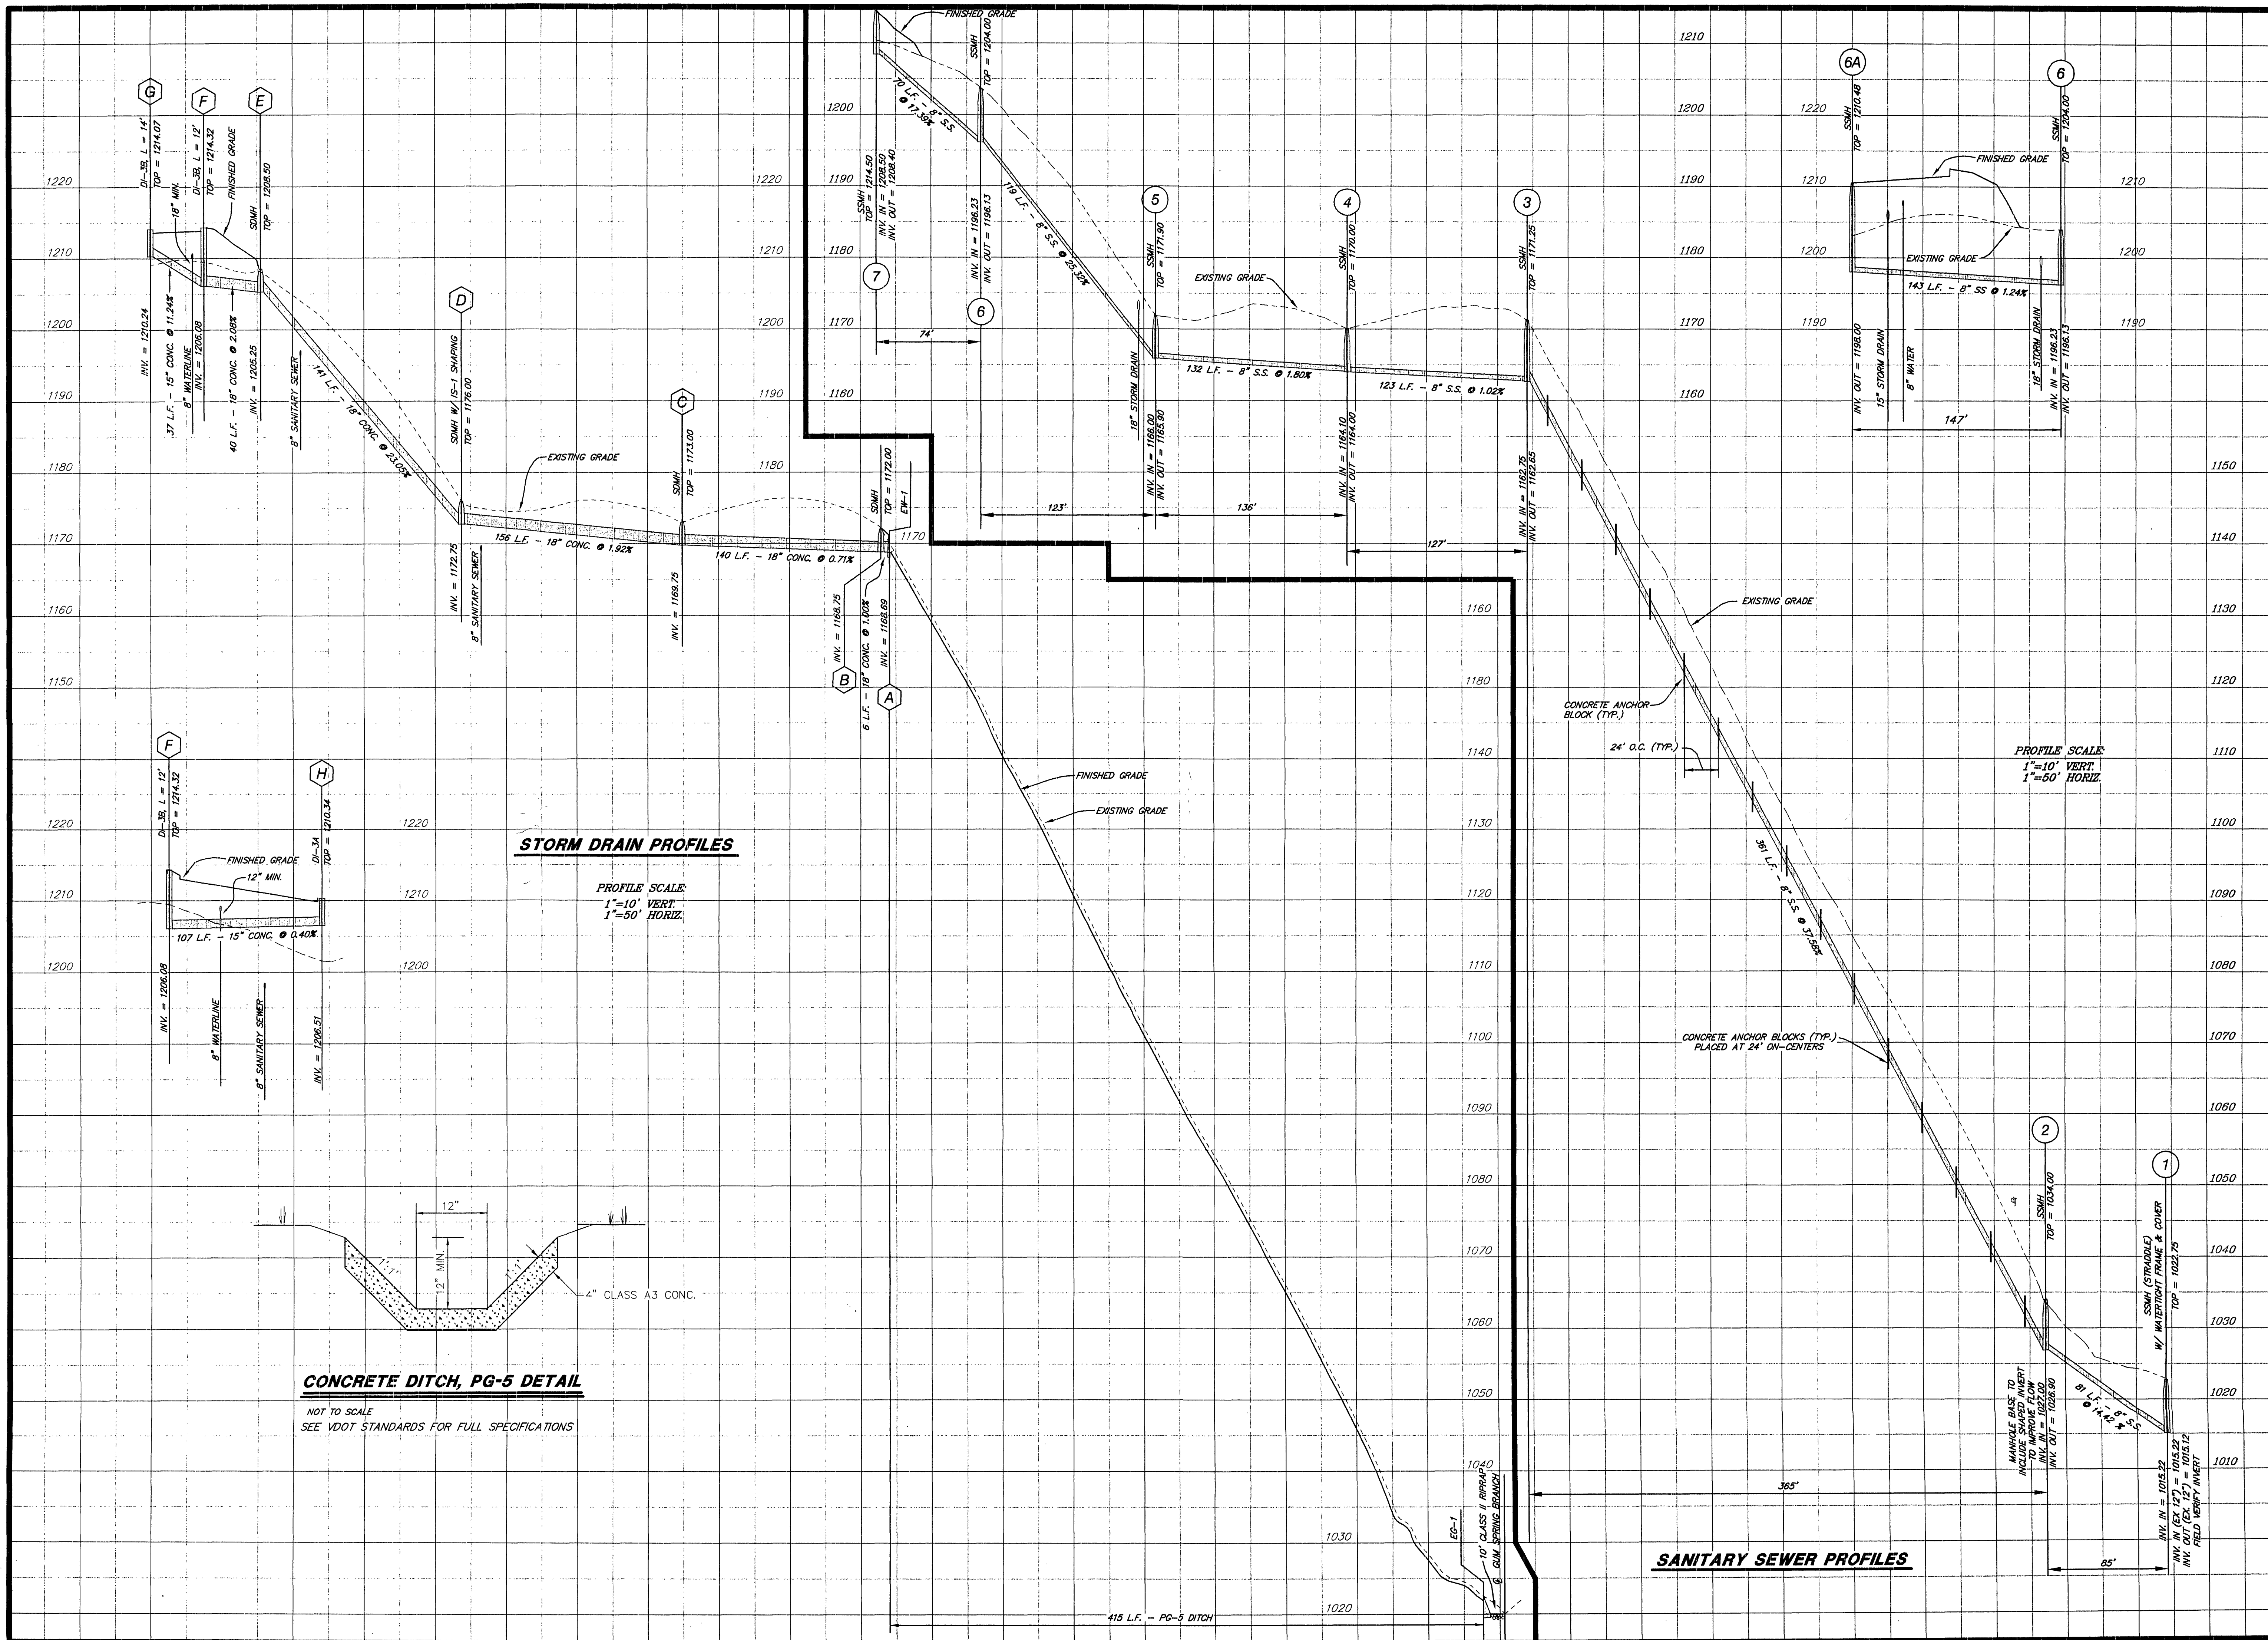

LA

LUMSDEN ASSOCIATES, P.C.
ENGINEERS-SURVEYORS-PLANNERS
ROANOKE, VIRGINIA

2-7-01

B. LEE
HENDERSON, JR.
Professional Engineer
No. 17591

SECTION No. 3

"WELLINGTON"
PREPARED FOR
FRALIN & WALDRON, INC.
ROANOKE, VIRGINIA

NO.	DATE	DESCRIPTION
1		
2		
3		
4		
5		

DATE: 30 JANUARY 2001
SCALE: AS SHOWN
COMMISSION NO.: 00-121
SHEET 7 OF 10