


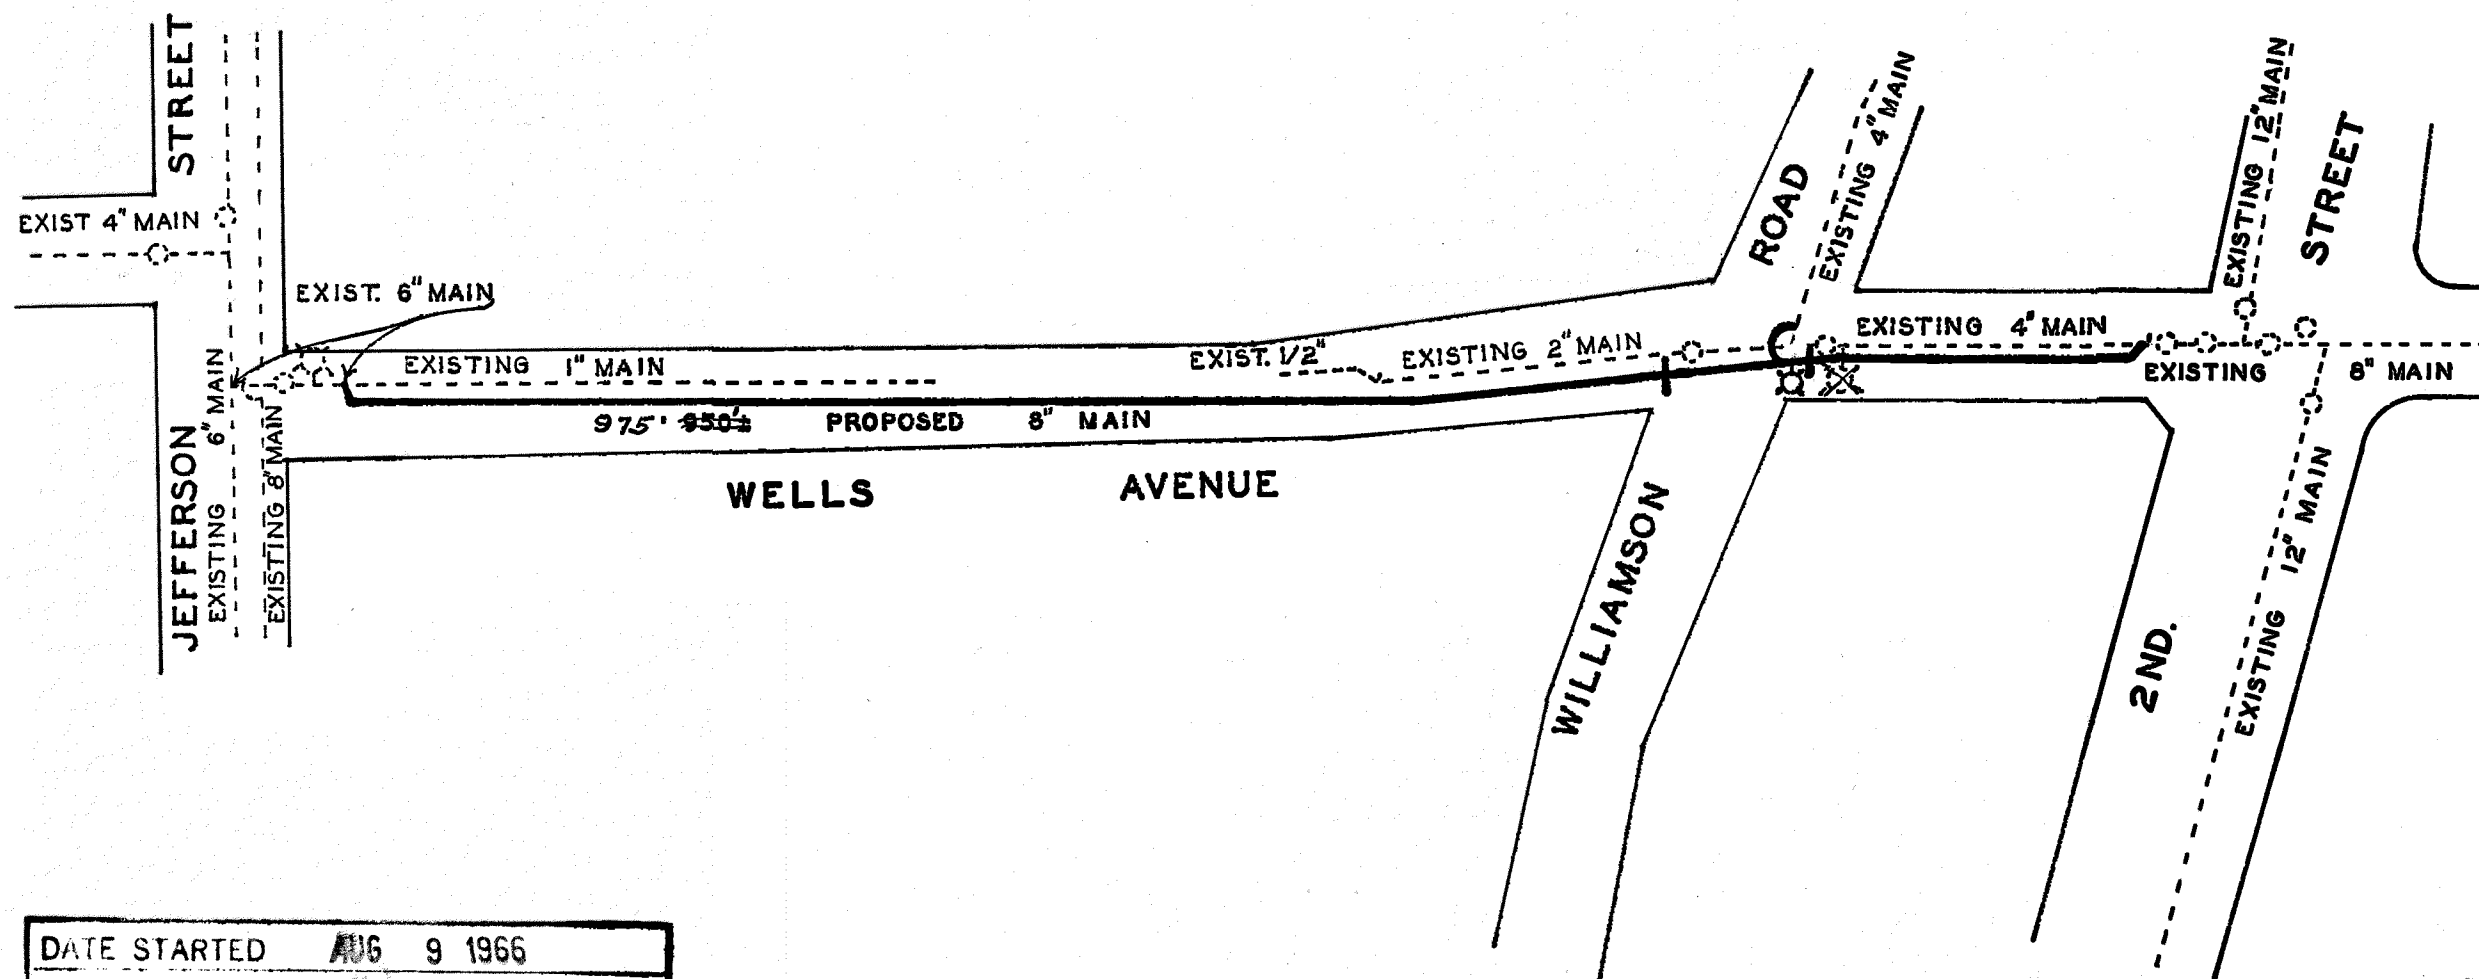

DATE STARTED <u>AUG 9 1966</u>				
DATE COMP. <u>MAY 8 1967</u>				
FEET MAIN	SIZE	VALVE	VAULT	BOX
975'	8"	2-8"	2	
F. H. COMP.				
F. H. STUB ONLY				
SERV. INS. BY: _____				
MAINS INS. BY: <u>R.W.D.</u>				
NO. 3/4" SERV. INS.				
CITY OR CO.				
DEPT. INSP. <u>B.R.H.</u>				

WATER DEPARTMENT
CITY OF ROANOKE, VA.

WELLS AVENUE, N.E.

SCALE 1"=100'

DRAWN BY C.G.C. JULY 26, 1966

DIST. MAP-301

66-18