


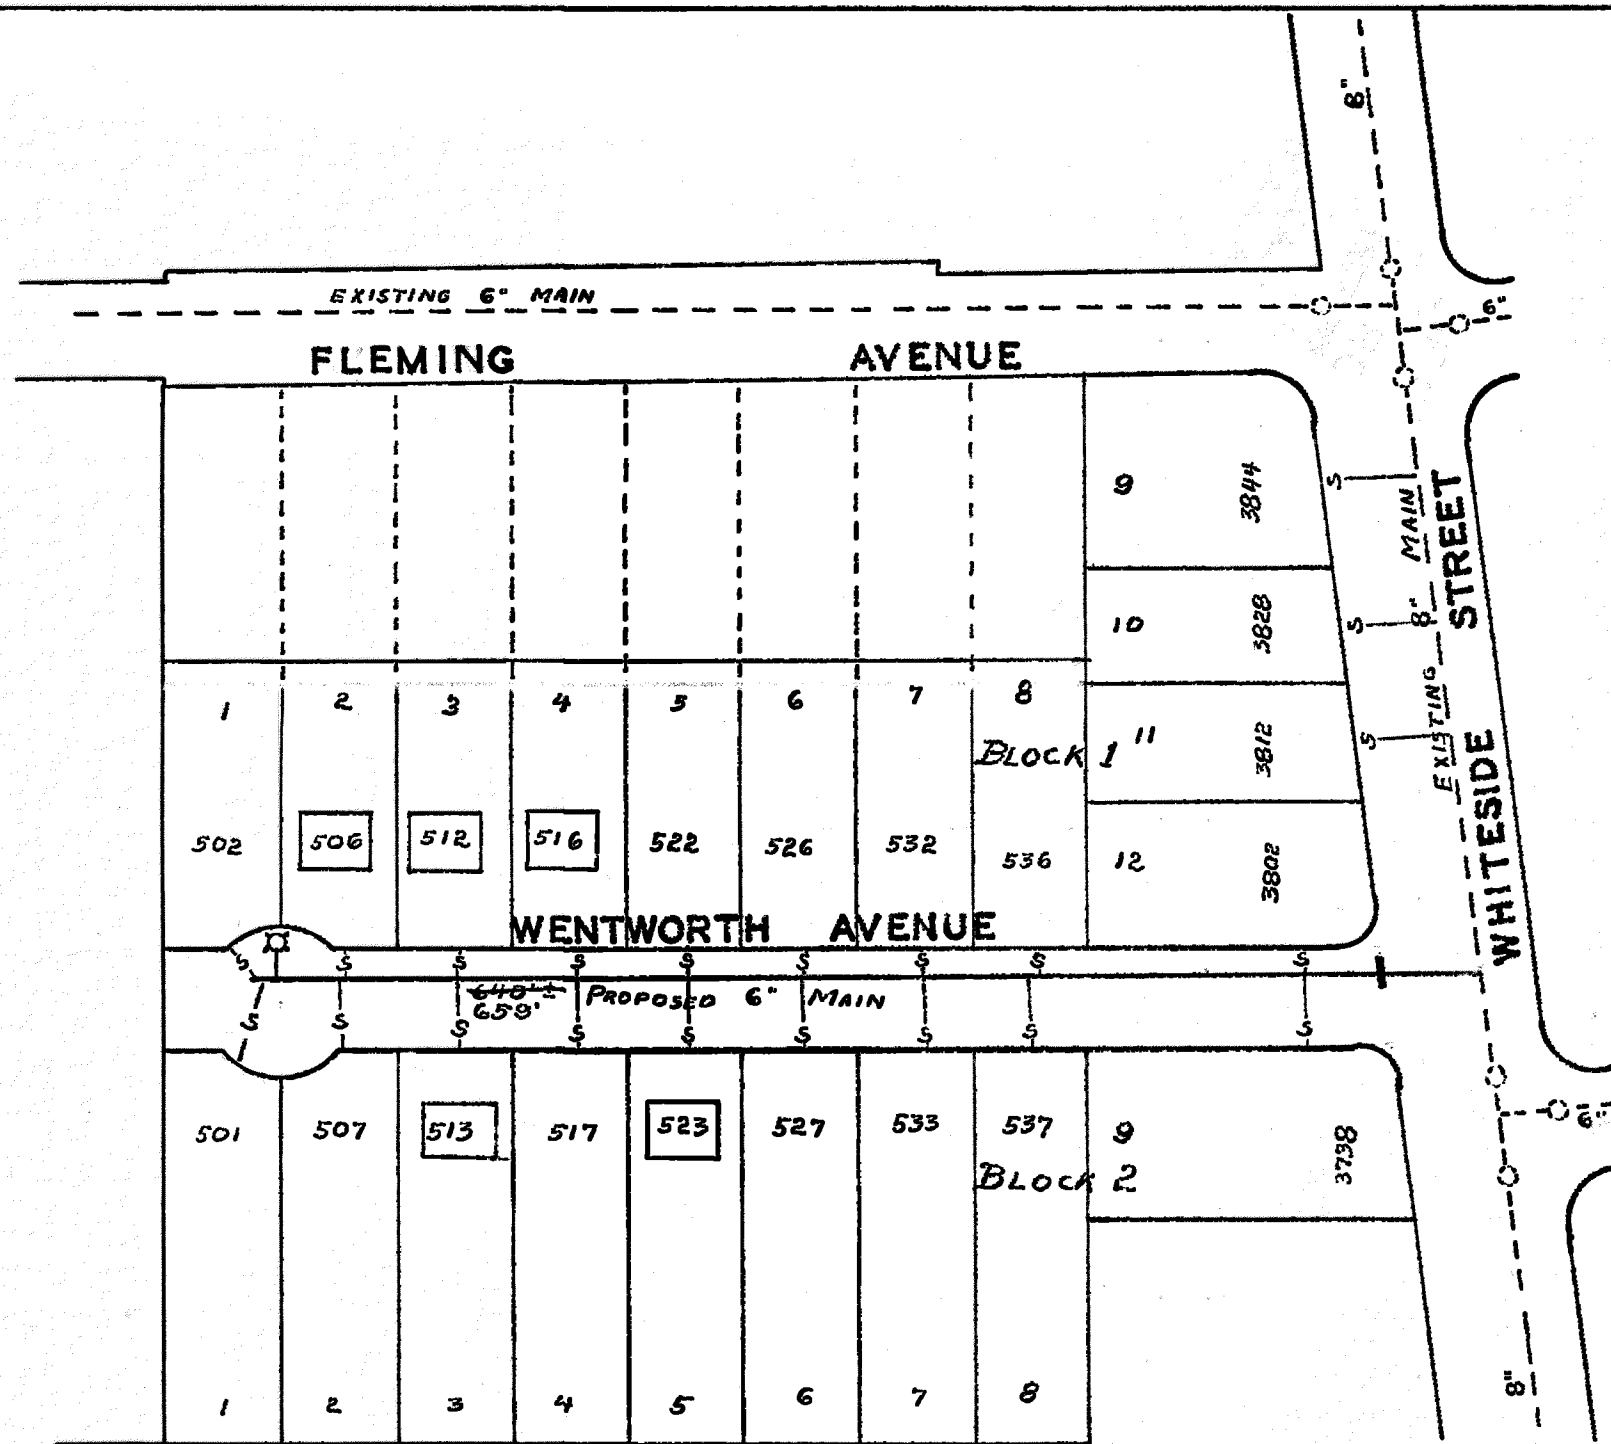

DATE STARTED	OCT 16 1964				
DATE COMP.	NOV 11 1964				
FEET MAIN	SIZE	VALVE	VAULT	BOX	
659'	6	1	1		
F. H. COMP.	1	6"	1	1	
F. H. STUB ONLY					
SERV. INS. BY	R. W. D.				
MAINS INS. BY	R. W. D.				
NO. 3/4" SERV. INS.	21				
CITY OR CO.	CITY				
DEPT. INSP.	B. R. H.				

R. E. Pillow
 MGR. ROANOKE WATER DEPT.
Wm K. Sembach
 AGENT FOR ROANOKE PLANNING COMM.
E. James Sayer
 CITY ENGINEER OF ROANOKE, VA.
H. Clitus Boyler
 DIRECTOR OF PUBLIC WORKS

May 11, 1964
 DATE
5-21-64
 DATE
5-11-64
 DATE
5-13-64
 DATE

WATER DEPARTMENT
 CITY OF ROANOKE, VA.
 SECTION 5
 FLEMING COURT
 SCALE - 1" = 100'
 DRAWN BY E.L.A. APRIL, 24, 1964