

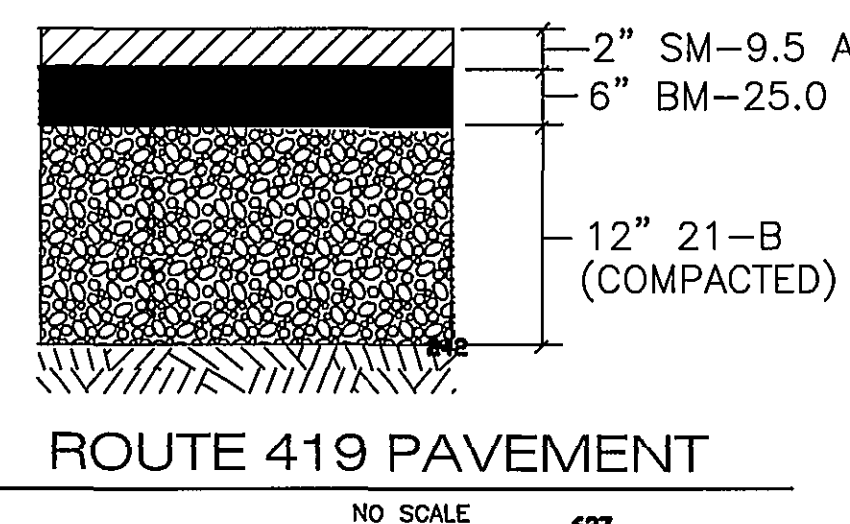
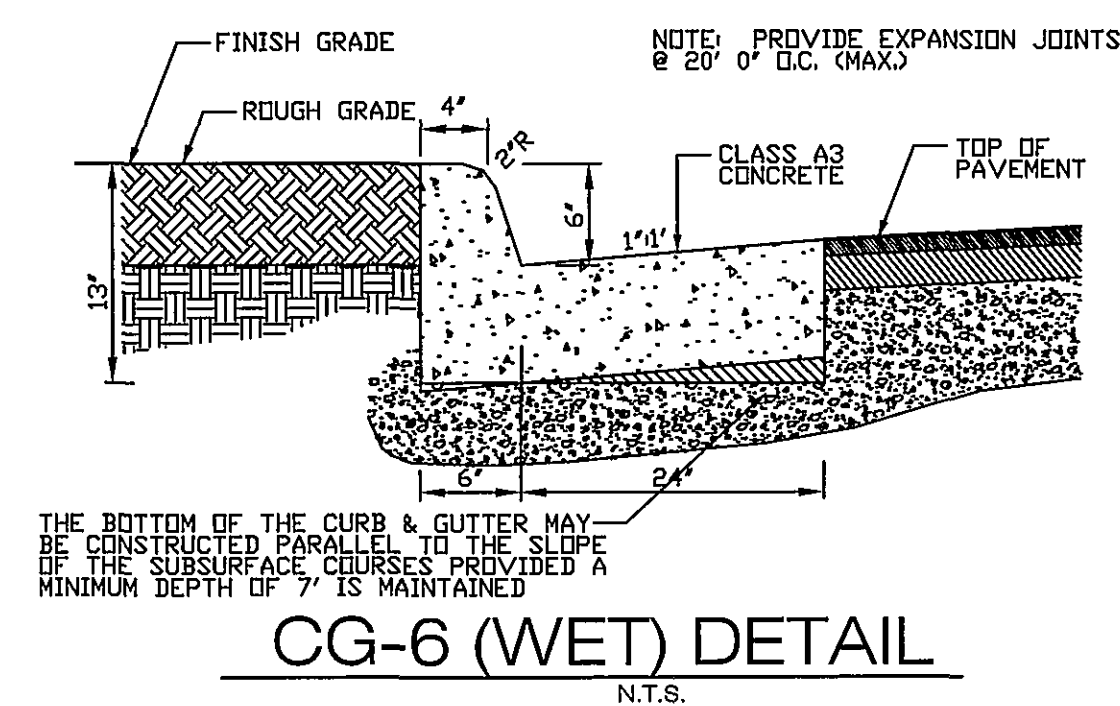
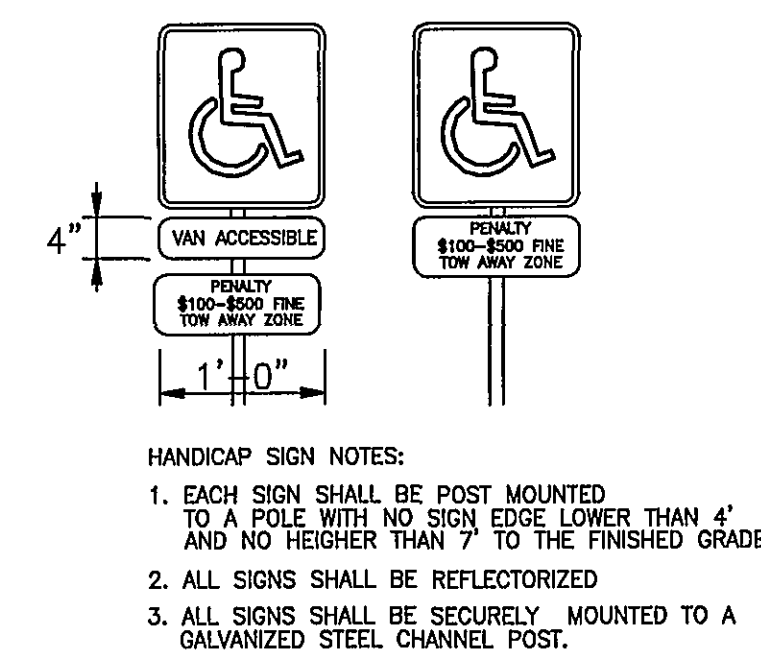
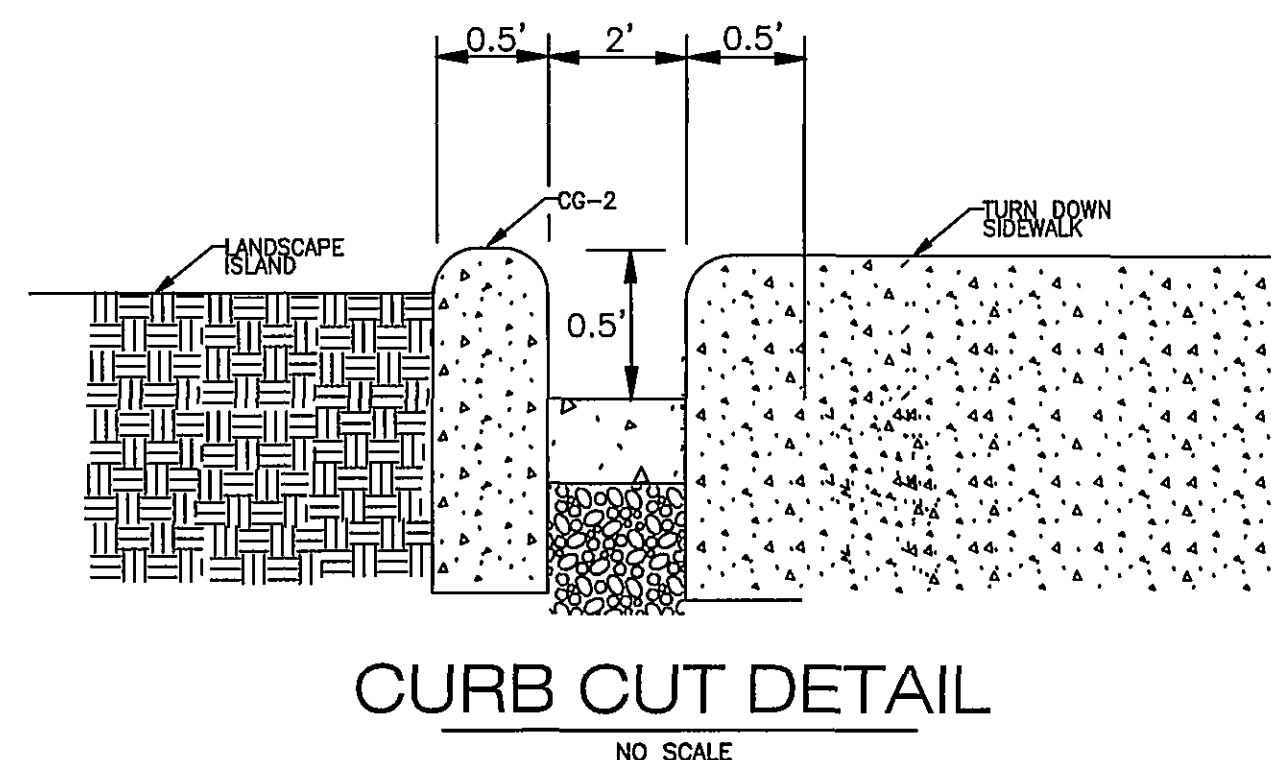
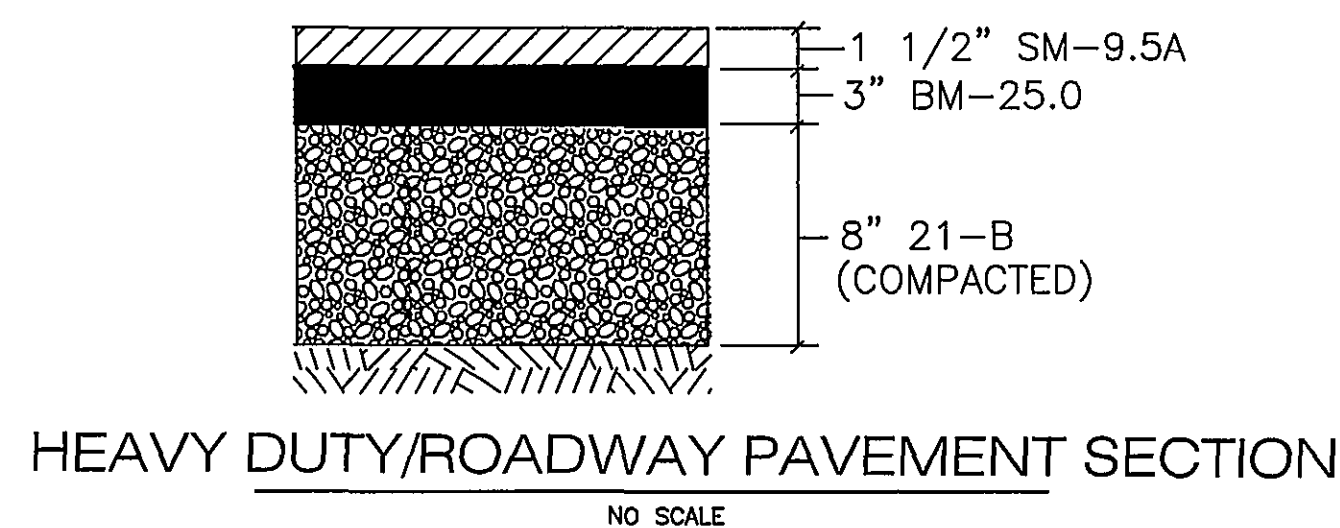
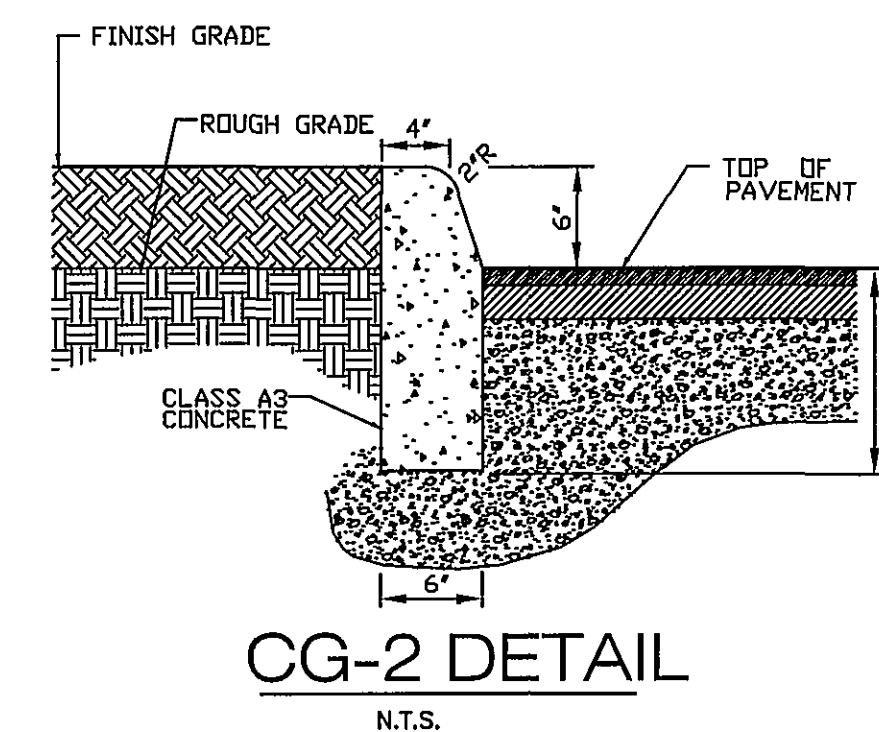
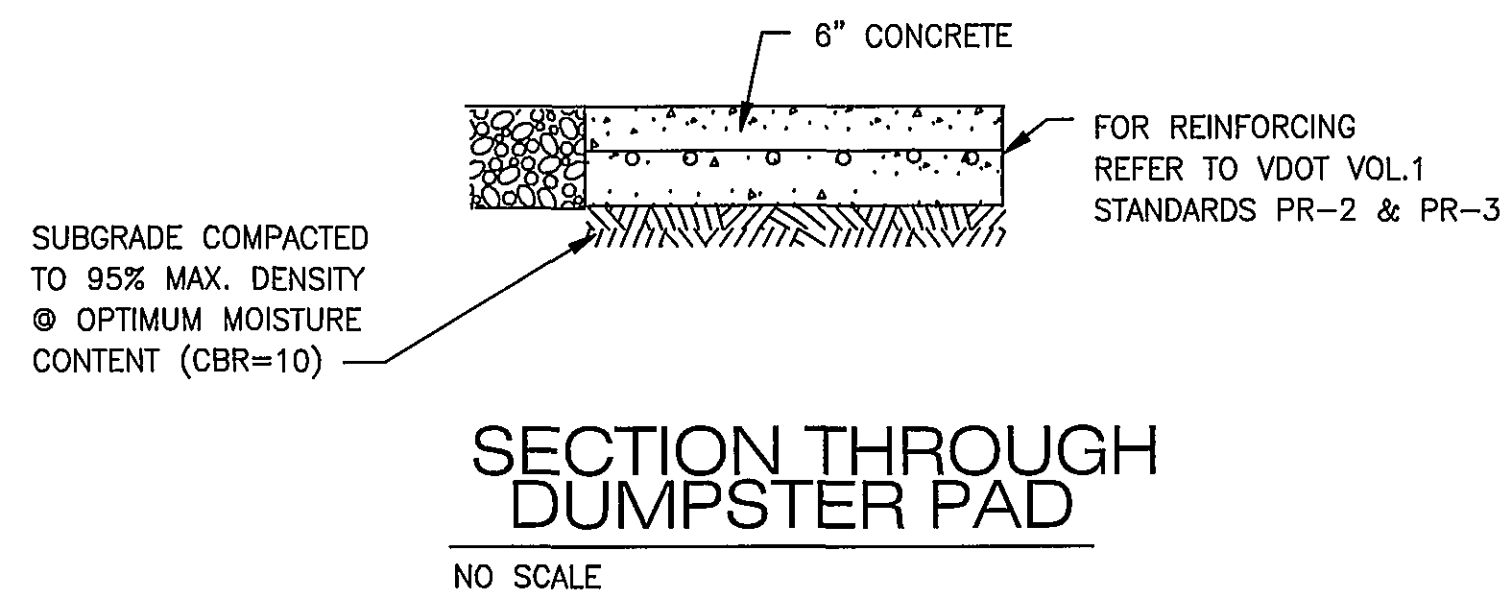


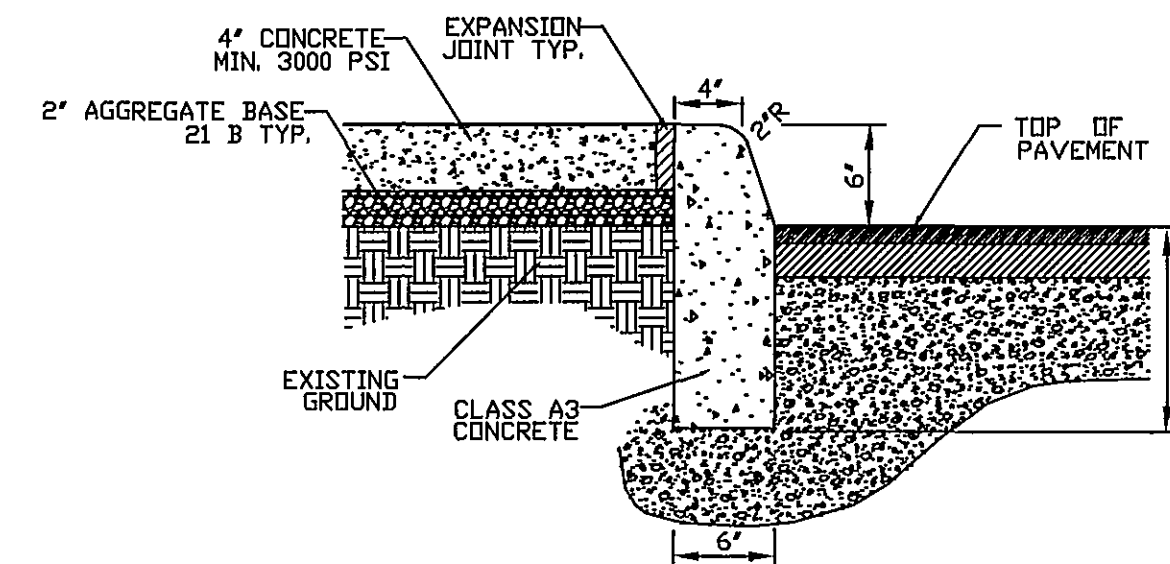

NOTE:
MAXIMUM LIFTS OF 21-B STONE SHALL BE 6"
AND BM-25.0 ASPHALT SHALL BE 3"
PER VDOT PAVEMENT DESIGN GUIDE

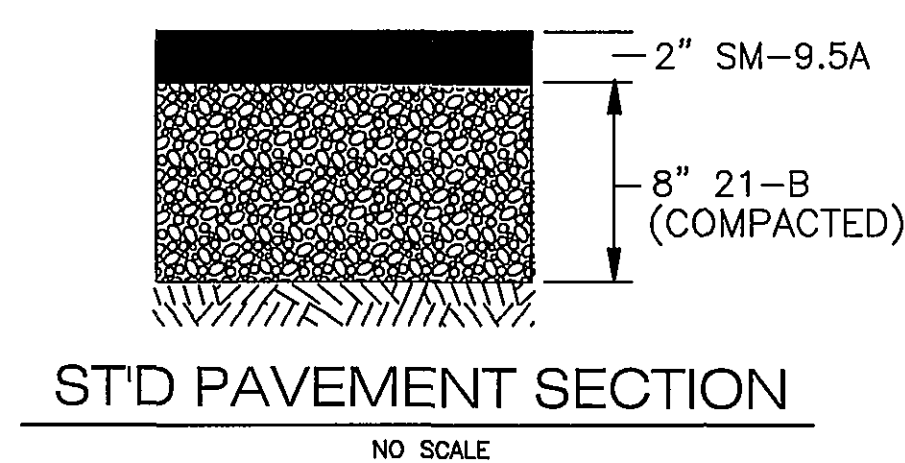