


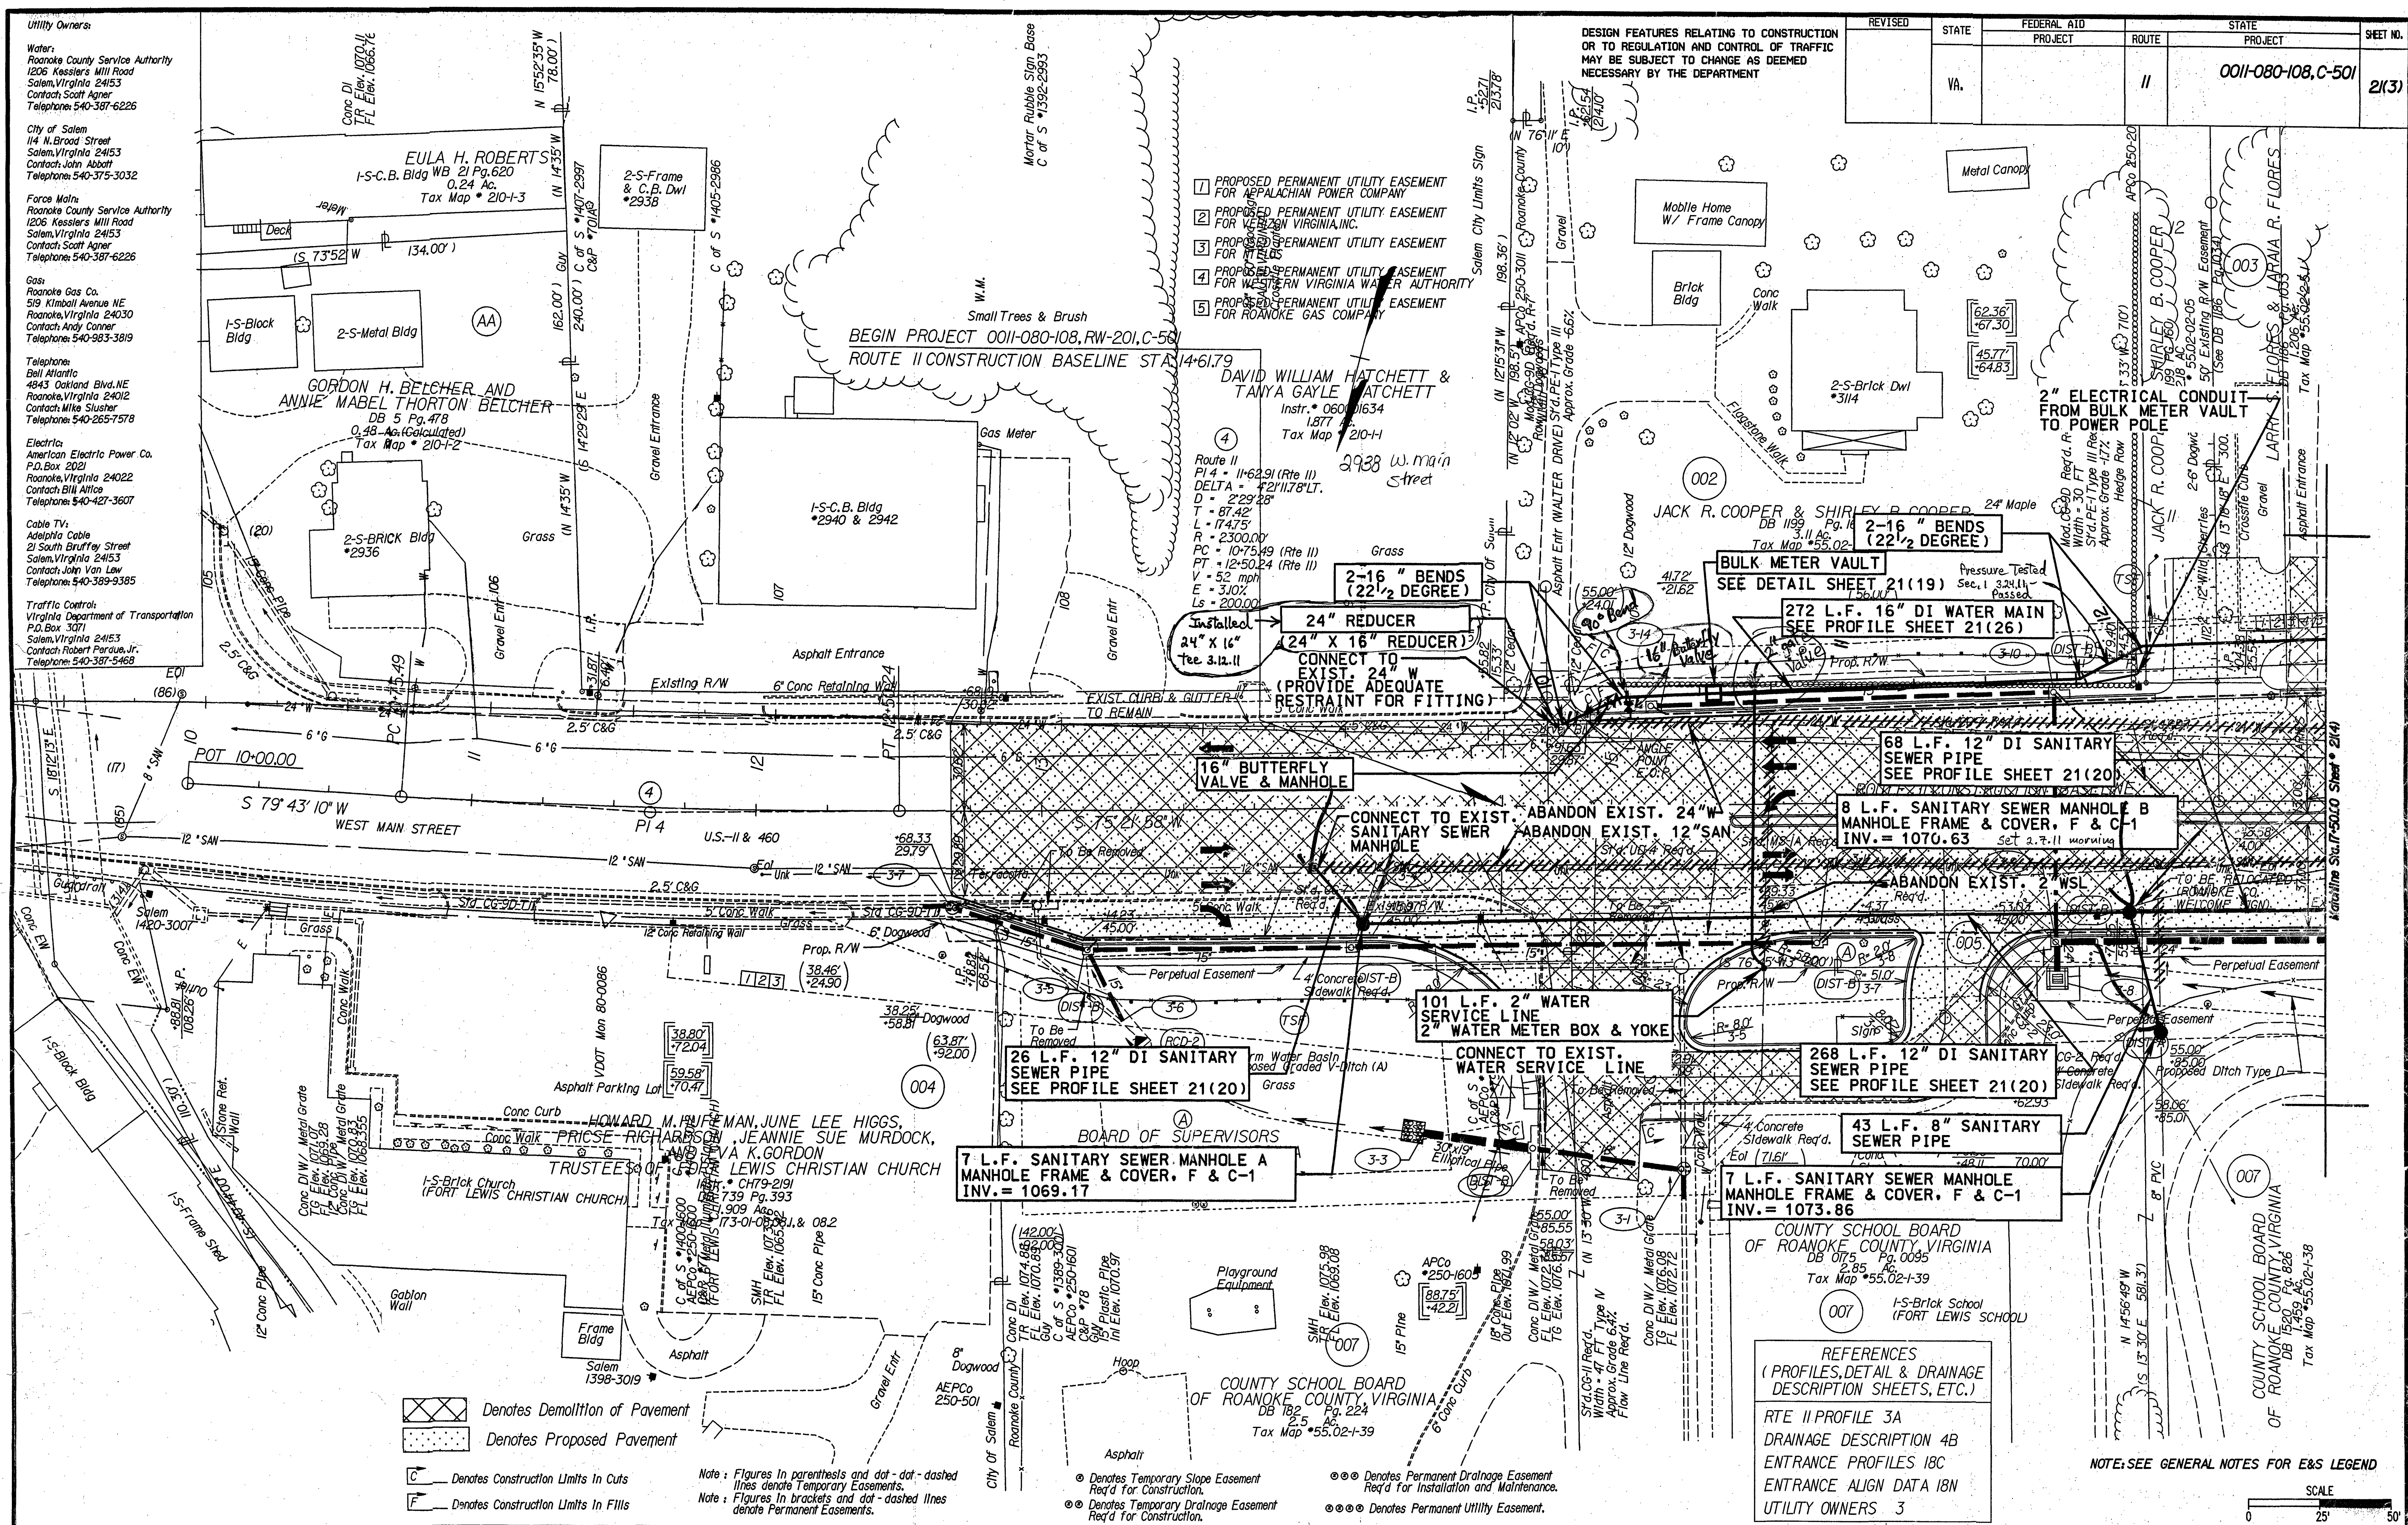

West Salem W.L.

NOTE: SEE GENERAL NOTES FOR E&S LEGEND

