


REFERENCES  
(PROFILES, DETAIL & DRAINAGE  
DESCRIPTION SHEETS, ETC.)

RTE 11 PROFILE 4A  
LOCUST GROVE PROFILE 4A  
SHAWNEE DRIVE PROFILE 5A  
DRAINAGE DESCRIPTION 4B  
ENTRANCE PROFILES 18C, 18D  
ENTRANCE ALIGN DATA 18N  
UTILITY OWNERS 3

DESIGN FEATURES RELATING TO CONSTRUCTION  
OR TO REGULATION AND CONTROL OF TRAFFIC  
MAY BE SUBJECT TO CHANGE AS DEEMED  
NECESSARY BY THE DEPARTMENT

| REVISION | STATE | FEDERAL AID | ROUTE | STATE               | SHEET NO. |
|----------|-------|-------------|-------|---------------------|-----------|
|          |       | PROJECT     |       | PROJECT             |           |
|          |       |             |       | 0011-080-108, C-501 | 2(4)      |

WAS 764'  
OF 2" Sanitary  
Force MAIN  
YES  
PAID BY  
WATER AUTHORITY  
21(4)

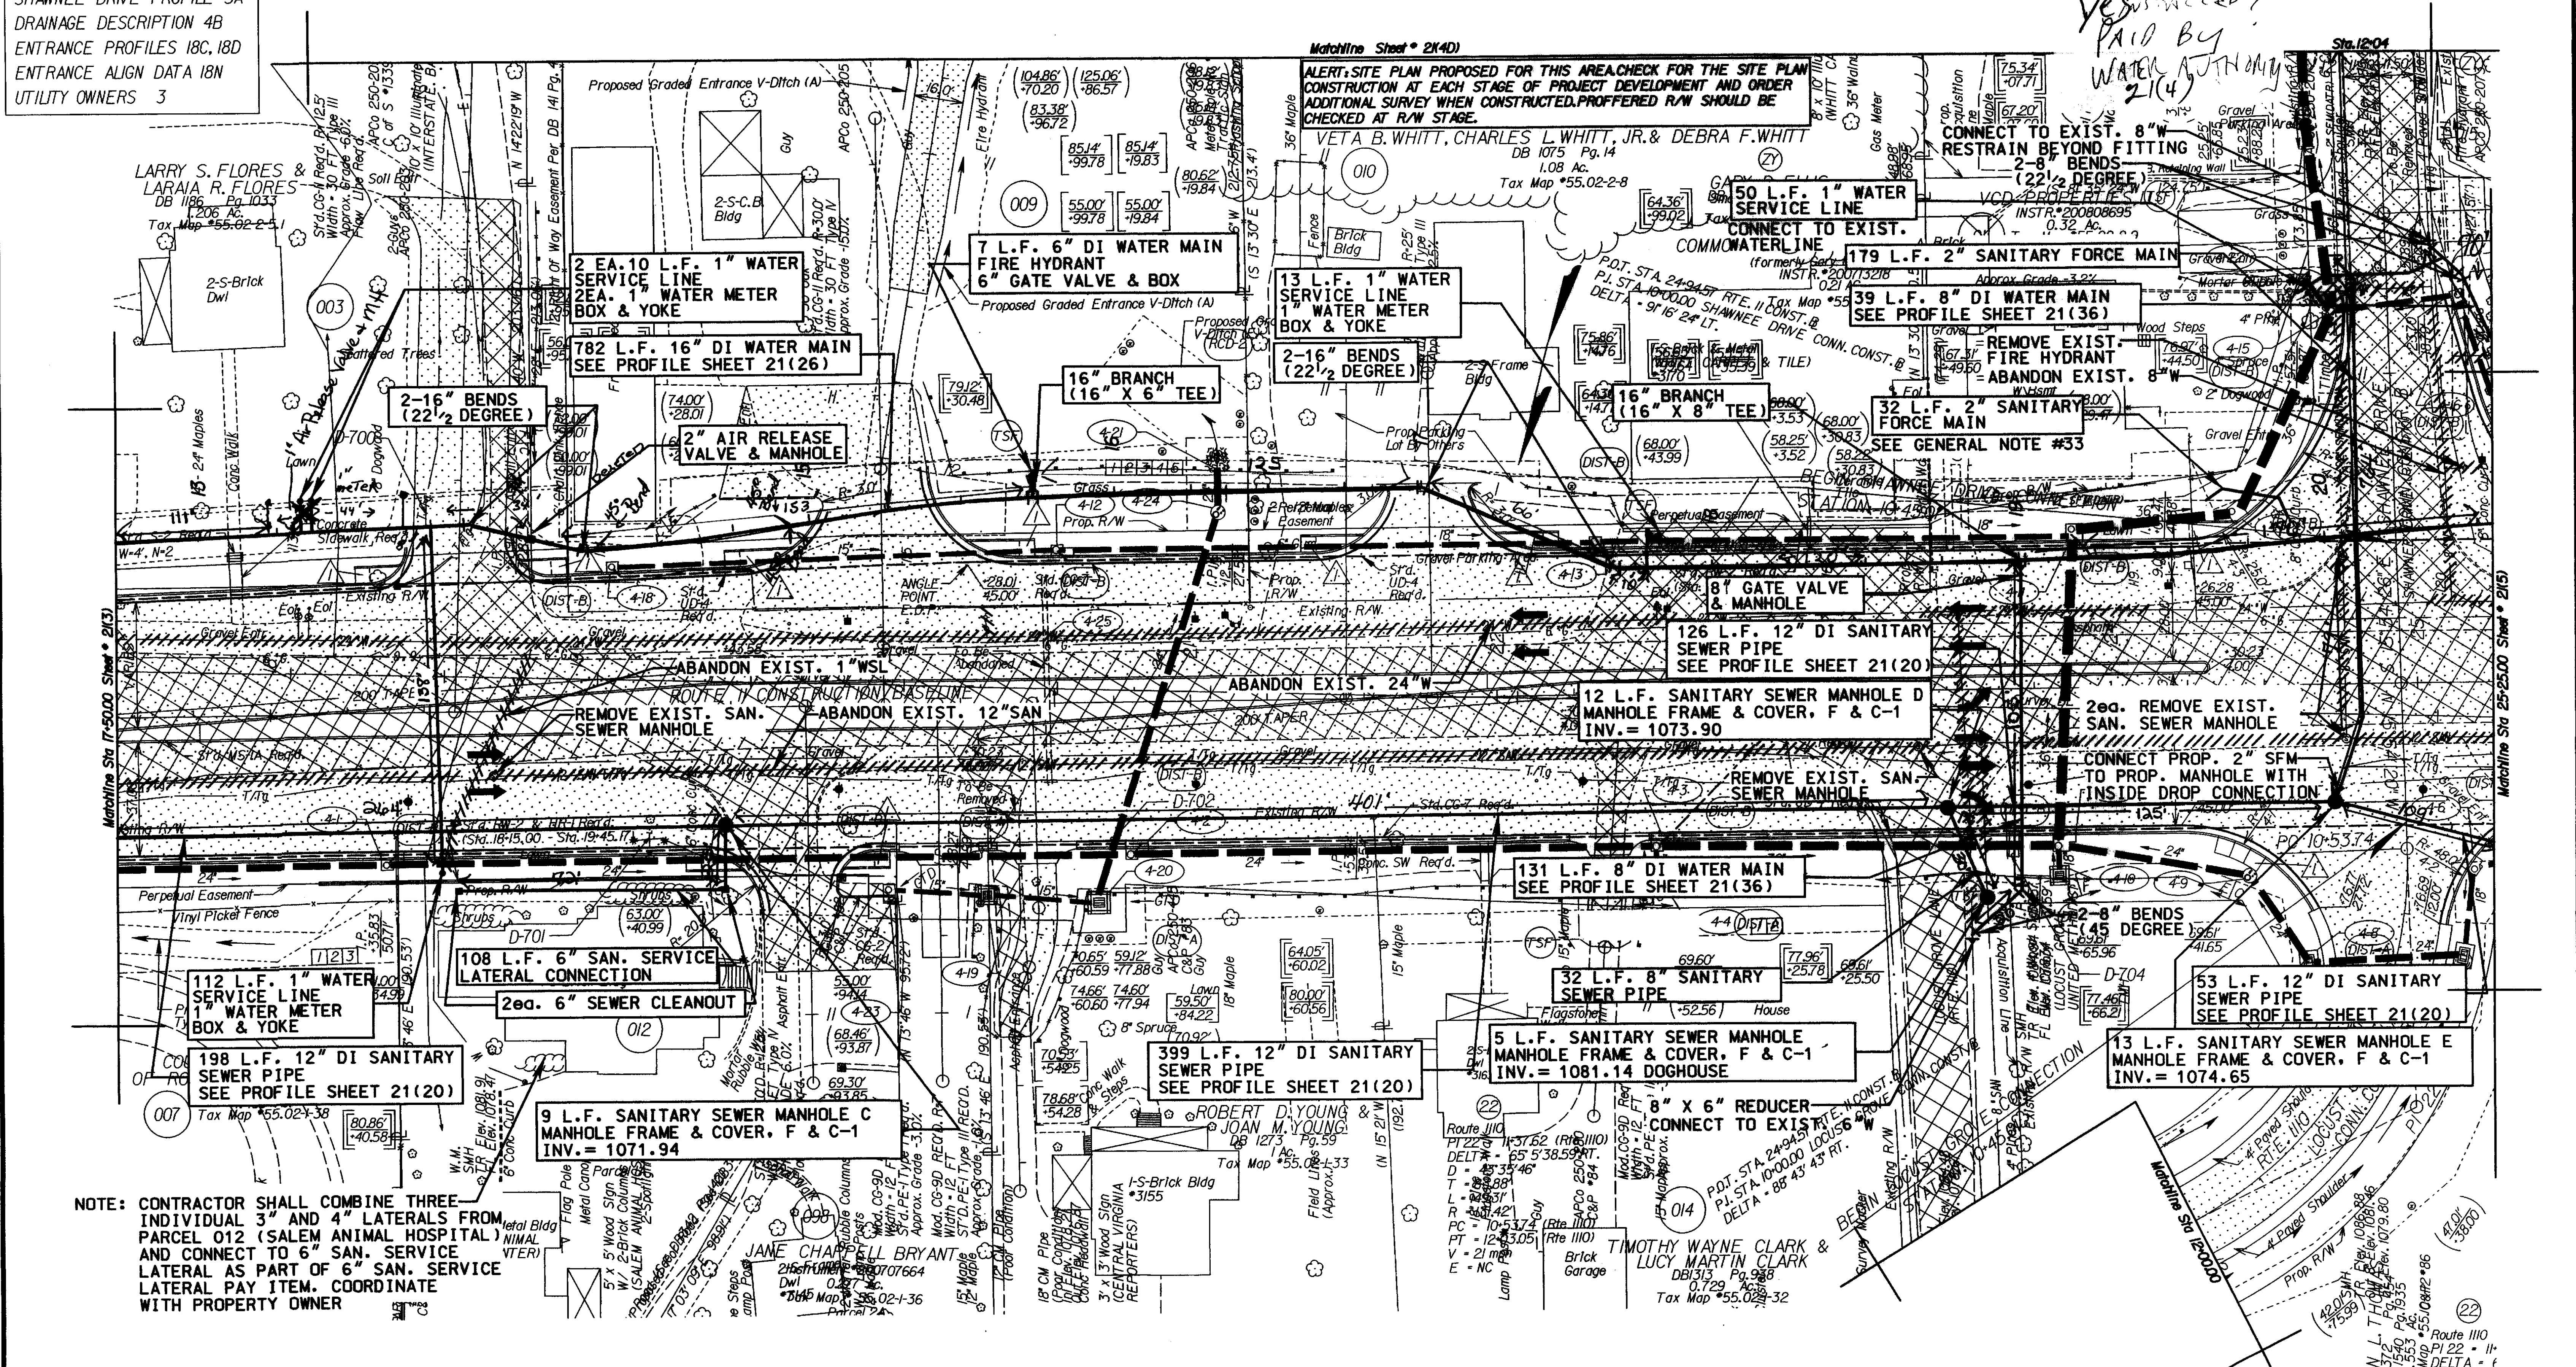

NOTE: CONTRACTOR SHALL COMBINE THREE  
INDIVIDUAL 3" AND 4" LATERALS FROM  
PARCEL 012 (SALEM ANIMAL HOSPITAL)  
AND CONNECT TO 6" SAN. SERVICE  
LATERAL AS PART OF 6" SAN. SERVICE  
LATERAL PAY ITEM. COORDINATE  
WITH PROPERTY OWNER

- Denotes Construction Limits In Cuts

Denotes Construction Limits In Fills
- Denotes Demolition of Pavement

Denotes Proposed Pavement
- Note: Figures In brackets and dot - dashed lines  
denote Permanent Easements.

Note: Figures In parentheses and dot - dashed  
lines denote Temporary Easements.
- Denotes Temporary Slope Easement  
Req'd for Construction.

Denotes Permanent Drainage Easement  
Req'd for Installation and Maintenance.
- Denotes Temporary Drainage Easement  
Req'd for Construction.

Denotes Permanent Utility Easement.

NOTE: SEE GENERAL NOTES FOR E&S LEGEND

