


REFERENCES
 (PROFILES, DETAIL & DRAINAGE
 DESCRIPTION SHEETS, ETC.)
 RTE II PROFILE 4A
 LOCUST GROVE PROFILE 4A
 SHAWNEE DRIVE PROFILE 5A
 DRAINAGE DESCRIPTION 4B
 ENTRANCE PROFILES 18C, 18D
 ENTRANCE ALIGN DATA 18N
 UTILITY OWNERS 3

DESIGN FEATURES RELATING TO CONSTRUCTION
 OR TO REGULATION AND CONTROL OF TRAFFIC
 MAY BE SUBJECT TO CHANGE AS DEEMED
 NECESSARY BY THE DEPARTMENT

REVISED	STATE	FEDERAL AID	ROUTE	STATE	SHEET NO.
	VA	PROJECT	11	0011-080-108, C-501	21(4)

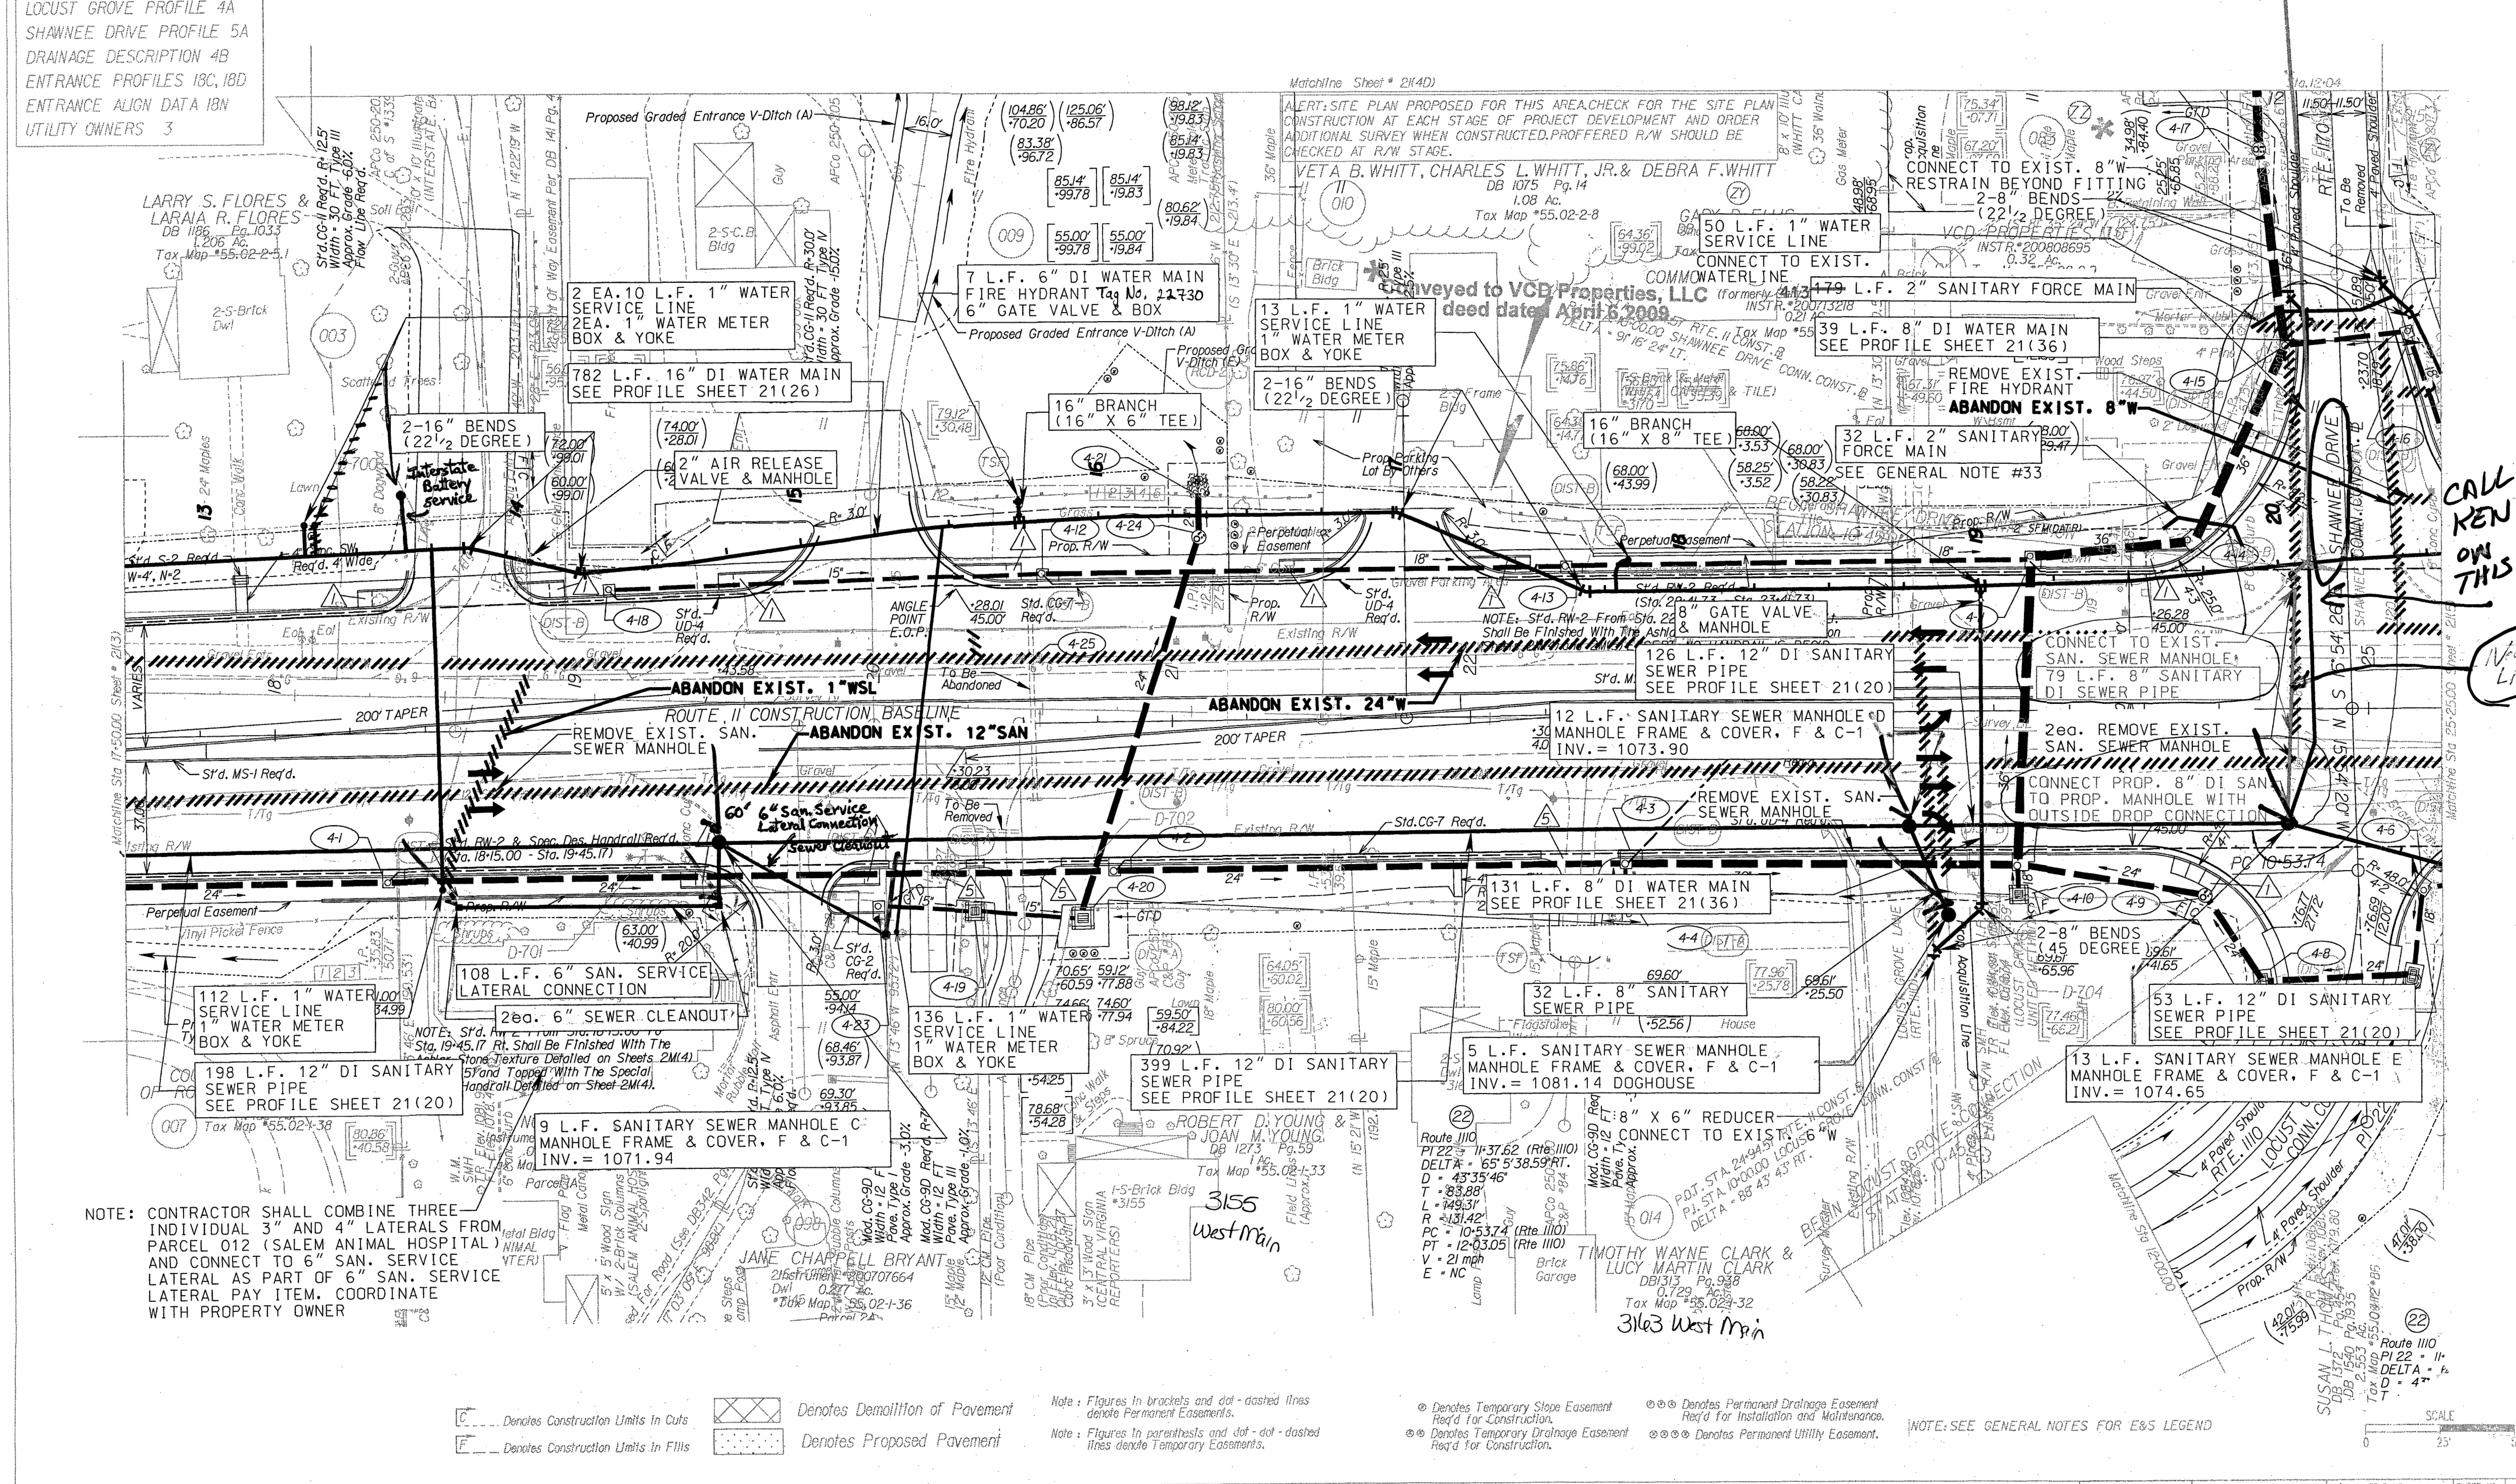

CALL
 KEN
 ON
 THIS

New
 Line

SURVEYED BY JIM VERMILION/06/12/06-04/03
 DESIGNED BY BRADLEY C. CHAMBERLAIN & CRANFORD, INC. (540) 345-5342

\$TIME\$ \$STAMP\$

--- Denotes Construction Limits in Cuts
 --- Denotes Construction Limits in Fills
 --- Denotes Demolition of Pavement
 --- Denotes Proposed Pavement

Note: Figures in brackets and dot-dashed lines
 denote Permanent Easements.
 Note: Figures in parentheses and dot-dashed
 lines denote Temporary Easements.

--- Denotes Temporary Slope Easement
 Req'd for Construction.
 --- Denotes Temporary Drainage Easement
 Req'd for Construction.
 --- Denotes Permanent Drainage Easement
 Req'd for Installation and Maintenance.
 --- Denotes Permanent Utility Easement.

NOTE: SEE GENERAL NOTES FOR E&S LEGEND