

REFERENCES
(PROFILES, DETAIL & DRAINAGE
DESCRIPTION SHEETS, ETC.)
SERVICE ROAD A PROFILE 3A
DRAINAGE DESCRIPTION 4B
ENTRANCE PROFILES 18D
ENTRANCE ALIGN DATA 18N
UTILITY OWNERS 3

NOTE: SEE GENERAL NOTES FOR E&S LEGEND


Denotes Demolition of Pavement
Denotes Proposed Pavement

Denotes Construction Limits In Cuts
Denotes Construction Limits In Fills
Note: Figures in brackets and dot-dashed lines denote Permanent Easements.
Note: Figures in parentheses and dot-dashed lines denote Temporary Easements.

Denotes Temporary Slope Easement
Req'd for Construction.
Denotes Temporary Drainage Easement
Req'd for Construction.
Denotes Permanent Drainage Easement
Req'd for Installation and Maintenance.
Denotes Permanent Utility Easement.

DESIGN FEATURES RELATING TO CONSTRUCTION
OR TO REGULATION AND CONTROL OF TRAFFIC
MAY BE SUBJECT TO CHANGE AS DEEMED
NECESSARY BY THE DEPARTMENT

REVISED	STATE	FEDERAL AID PROJECT	ROUTE	STATE PROJECT	SHEET NO.
	VA.		11	0011-080-108, C-501	2(4D)

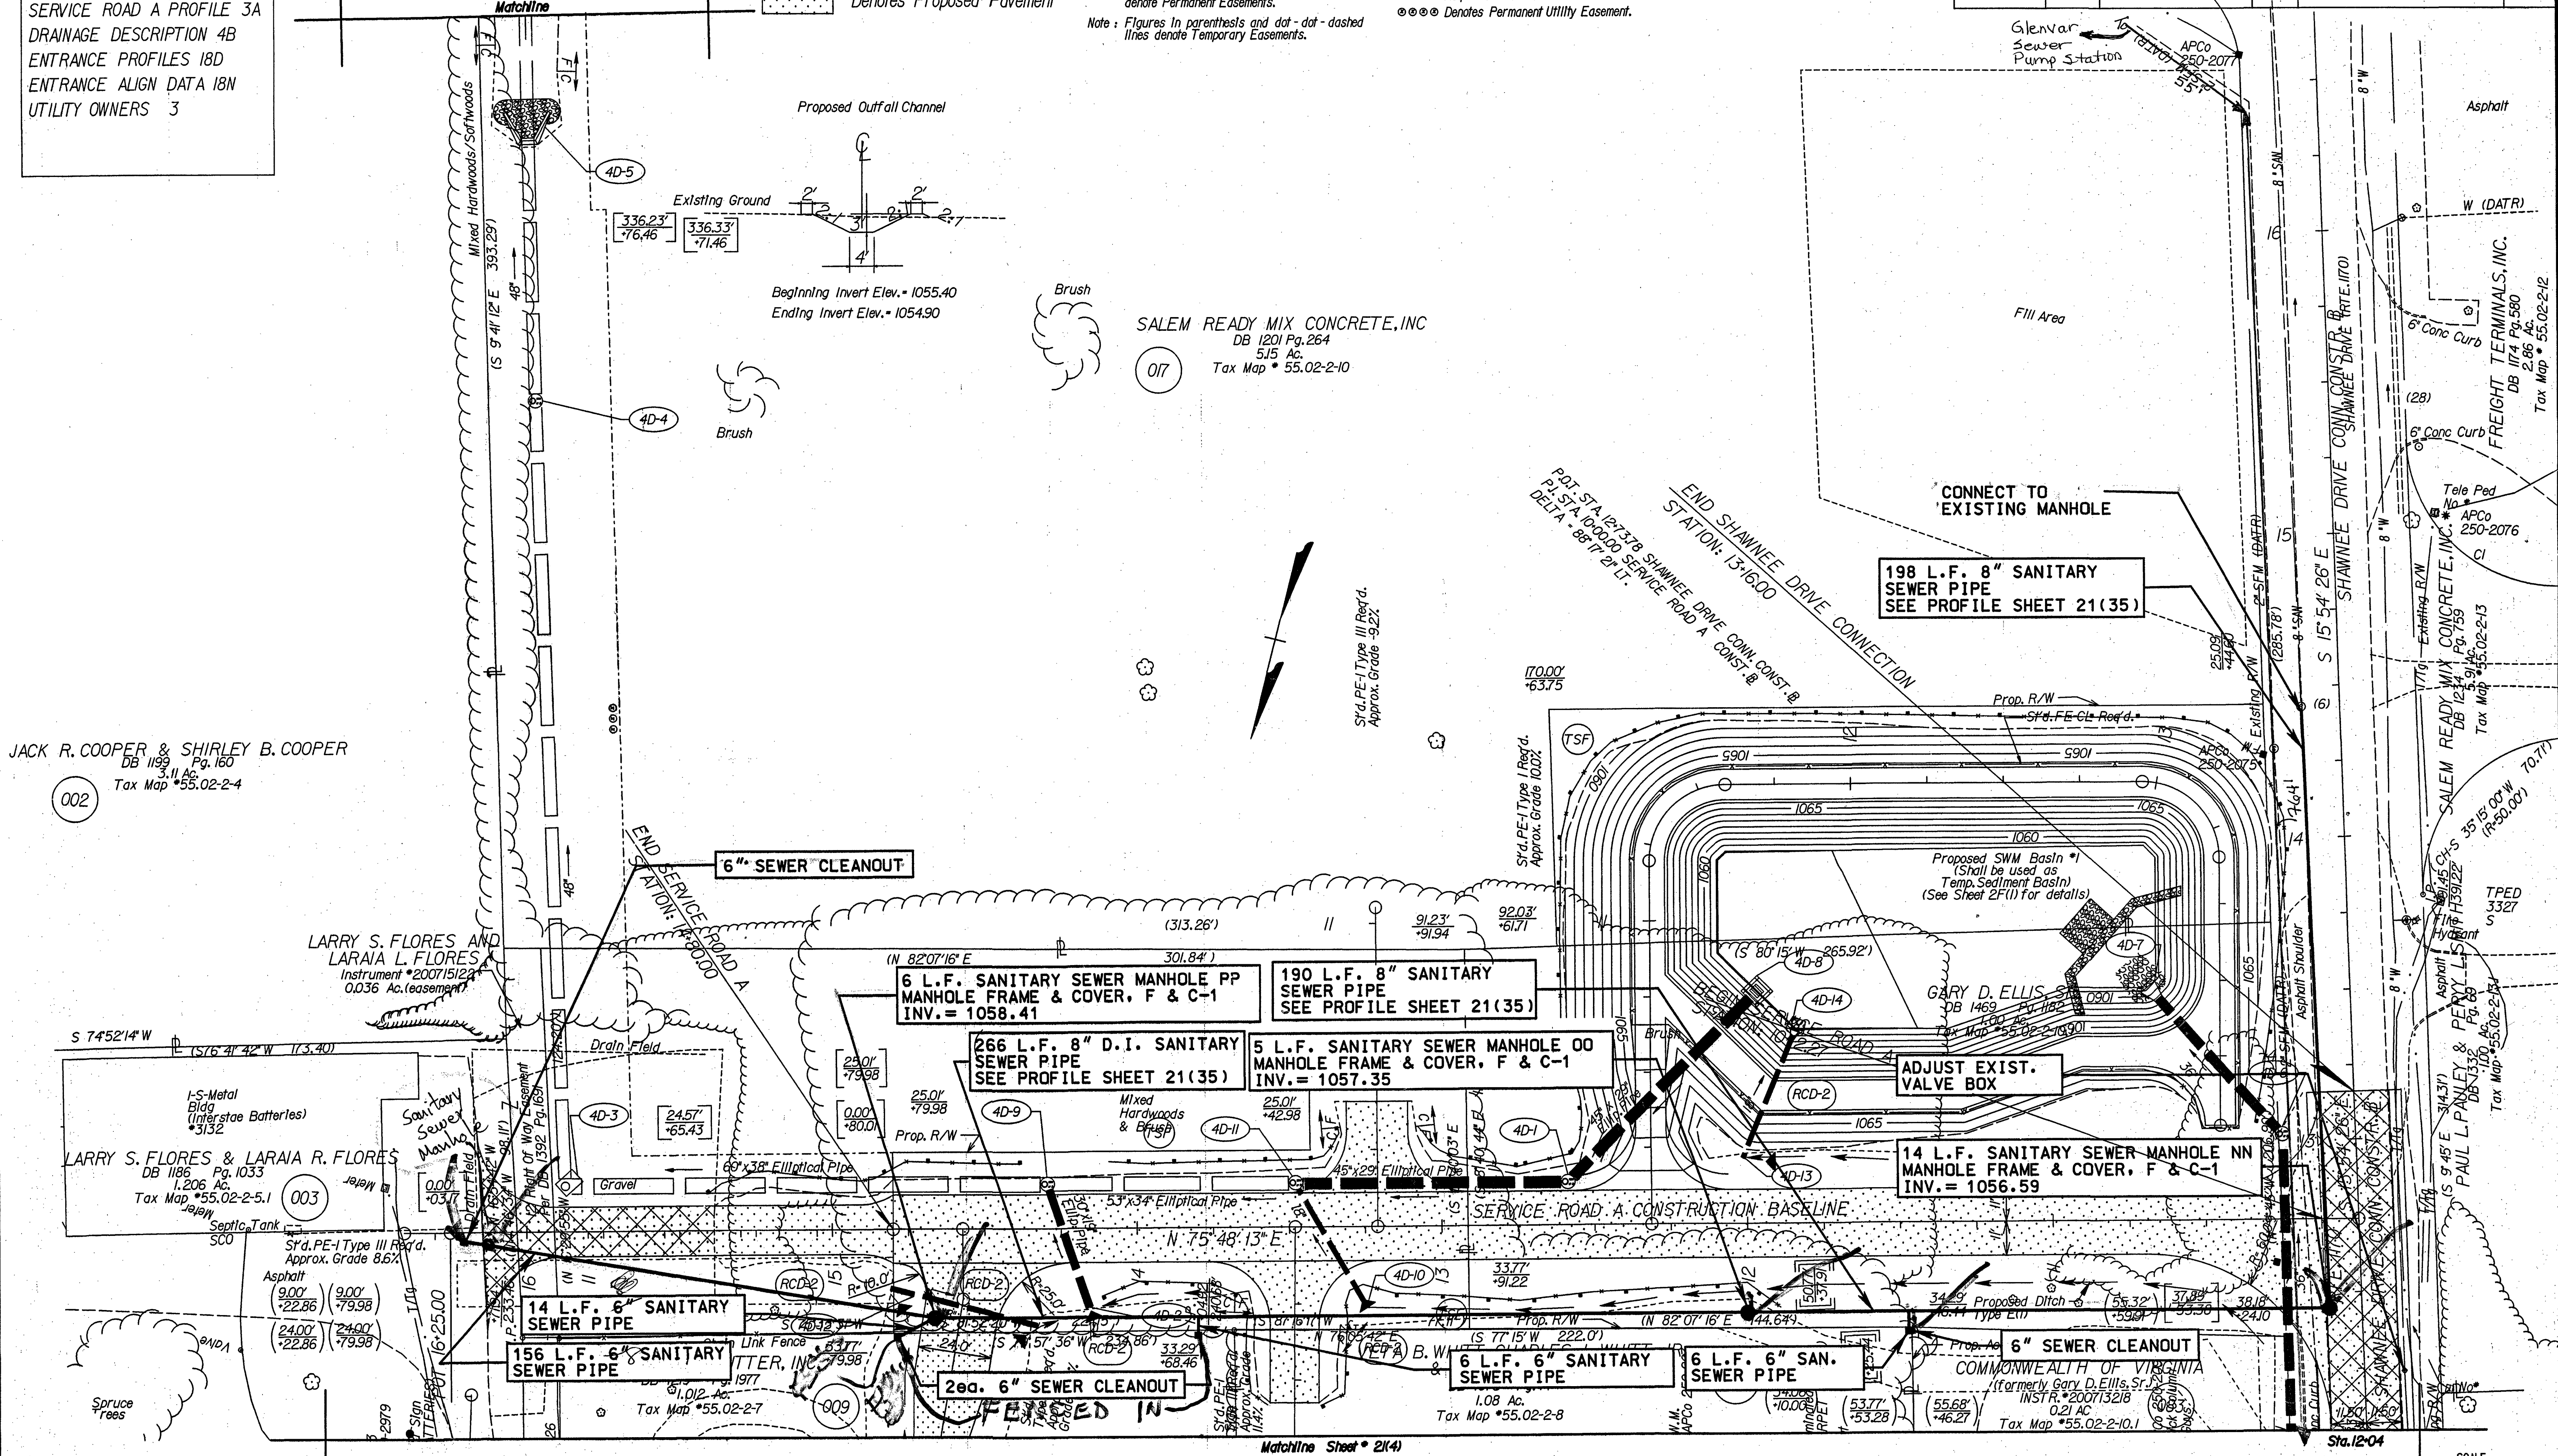

JACK R. COOPER & SHIRLEY B. COOPER
DB 1199 Pg. 160
3.11 Ac.
Tax Map *55.02-2-4

LARRY S. FLORES AND LARAIA L. FLORES
Instrument *200715122
0.036 Ac. (easement)

LARRY S. FLORES & LARAIA R. FLORES
DB 1186 Pg. 1033
1.206 Ac.
Tax Map *55.02-2-5.1

SALEM READY MIX CONCRETE, INC.
DB 1201 Pg. 264
5.15 Ac.
Tax Map *55.02-2-10

198 L.F. 8" SANITARY
SEWER PIPE
SEE PROFILE SHEET 21(35)

6 L.F. SANITARY SEWER MANHOLE PP
MANHOLE FRAME & COVER, F & C-1
INV. = 1058.41

190 L.F. 8" SANITARY
SEWER PIPE
SEE PROFILE SHEET 21(35)

266 L.F. 8" D.I. SANITARY
SEWER PIPE
SEE PROFILE SHEET 21(35)

5 L.F. SANITARY SEWER MANHOLE OO
MANHOLE FRAME & COVER, F & C-1
INV. = 1057.35

ADJUST EXIST.
VALVE BOX

14 L.F. SANITARY SEWER MANHOLE NN
MANHOLE FRAME & COVER, F & C-1
INV. = 1056.59

14 L.F. 6" SANITARY
SEWER PIPE

156 L.F. 6" SANITARY
SEWER PIPE

260. 6" SEWER CLEANOUT

6 L.F. 6" SANITARY
SEWER PIPE

6 L.F. 6" SAN.
SEWER PIPE

6" SEWER CLEANOUT

COMMONWEALTH OF VIRGINIA
(formerly Gary D. Ellis, Sr.)
INST. R. *200713218
0.21 AC
Tax Map *55.02-2-10.1