

#DGN#
#DGNLEV

#REF001
#LEV001

#REF002
#LEV002

#REF003
#LEV003


#REF004
#LEV004

#REF005
#LEV005

#REF006
#LEV006

DESIGN FEATURES RELATING TO CONSTRUCTION
OR TO REGULATION AND CONTROL OF TRAFFIC
MAY BE SUBJECT TO CHANGE AS DEEMED
NECESSARY BY THE DEPARTMENT

REVISED	STATE	FEDERAL AID PROJECT	ROUTE	STATE PROJECT	SHEET NO.
	VA.		11	0011-080-108, C-501	21(5D)

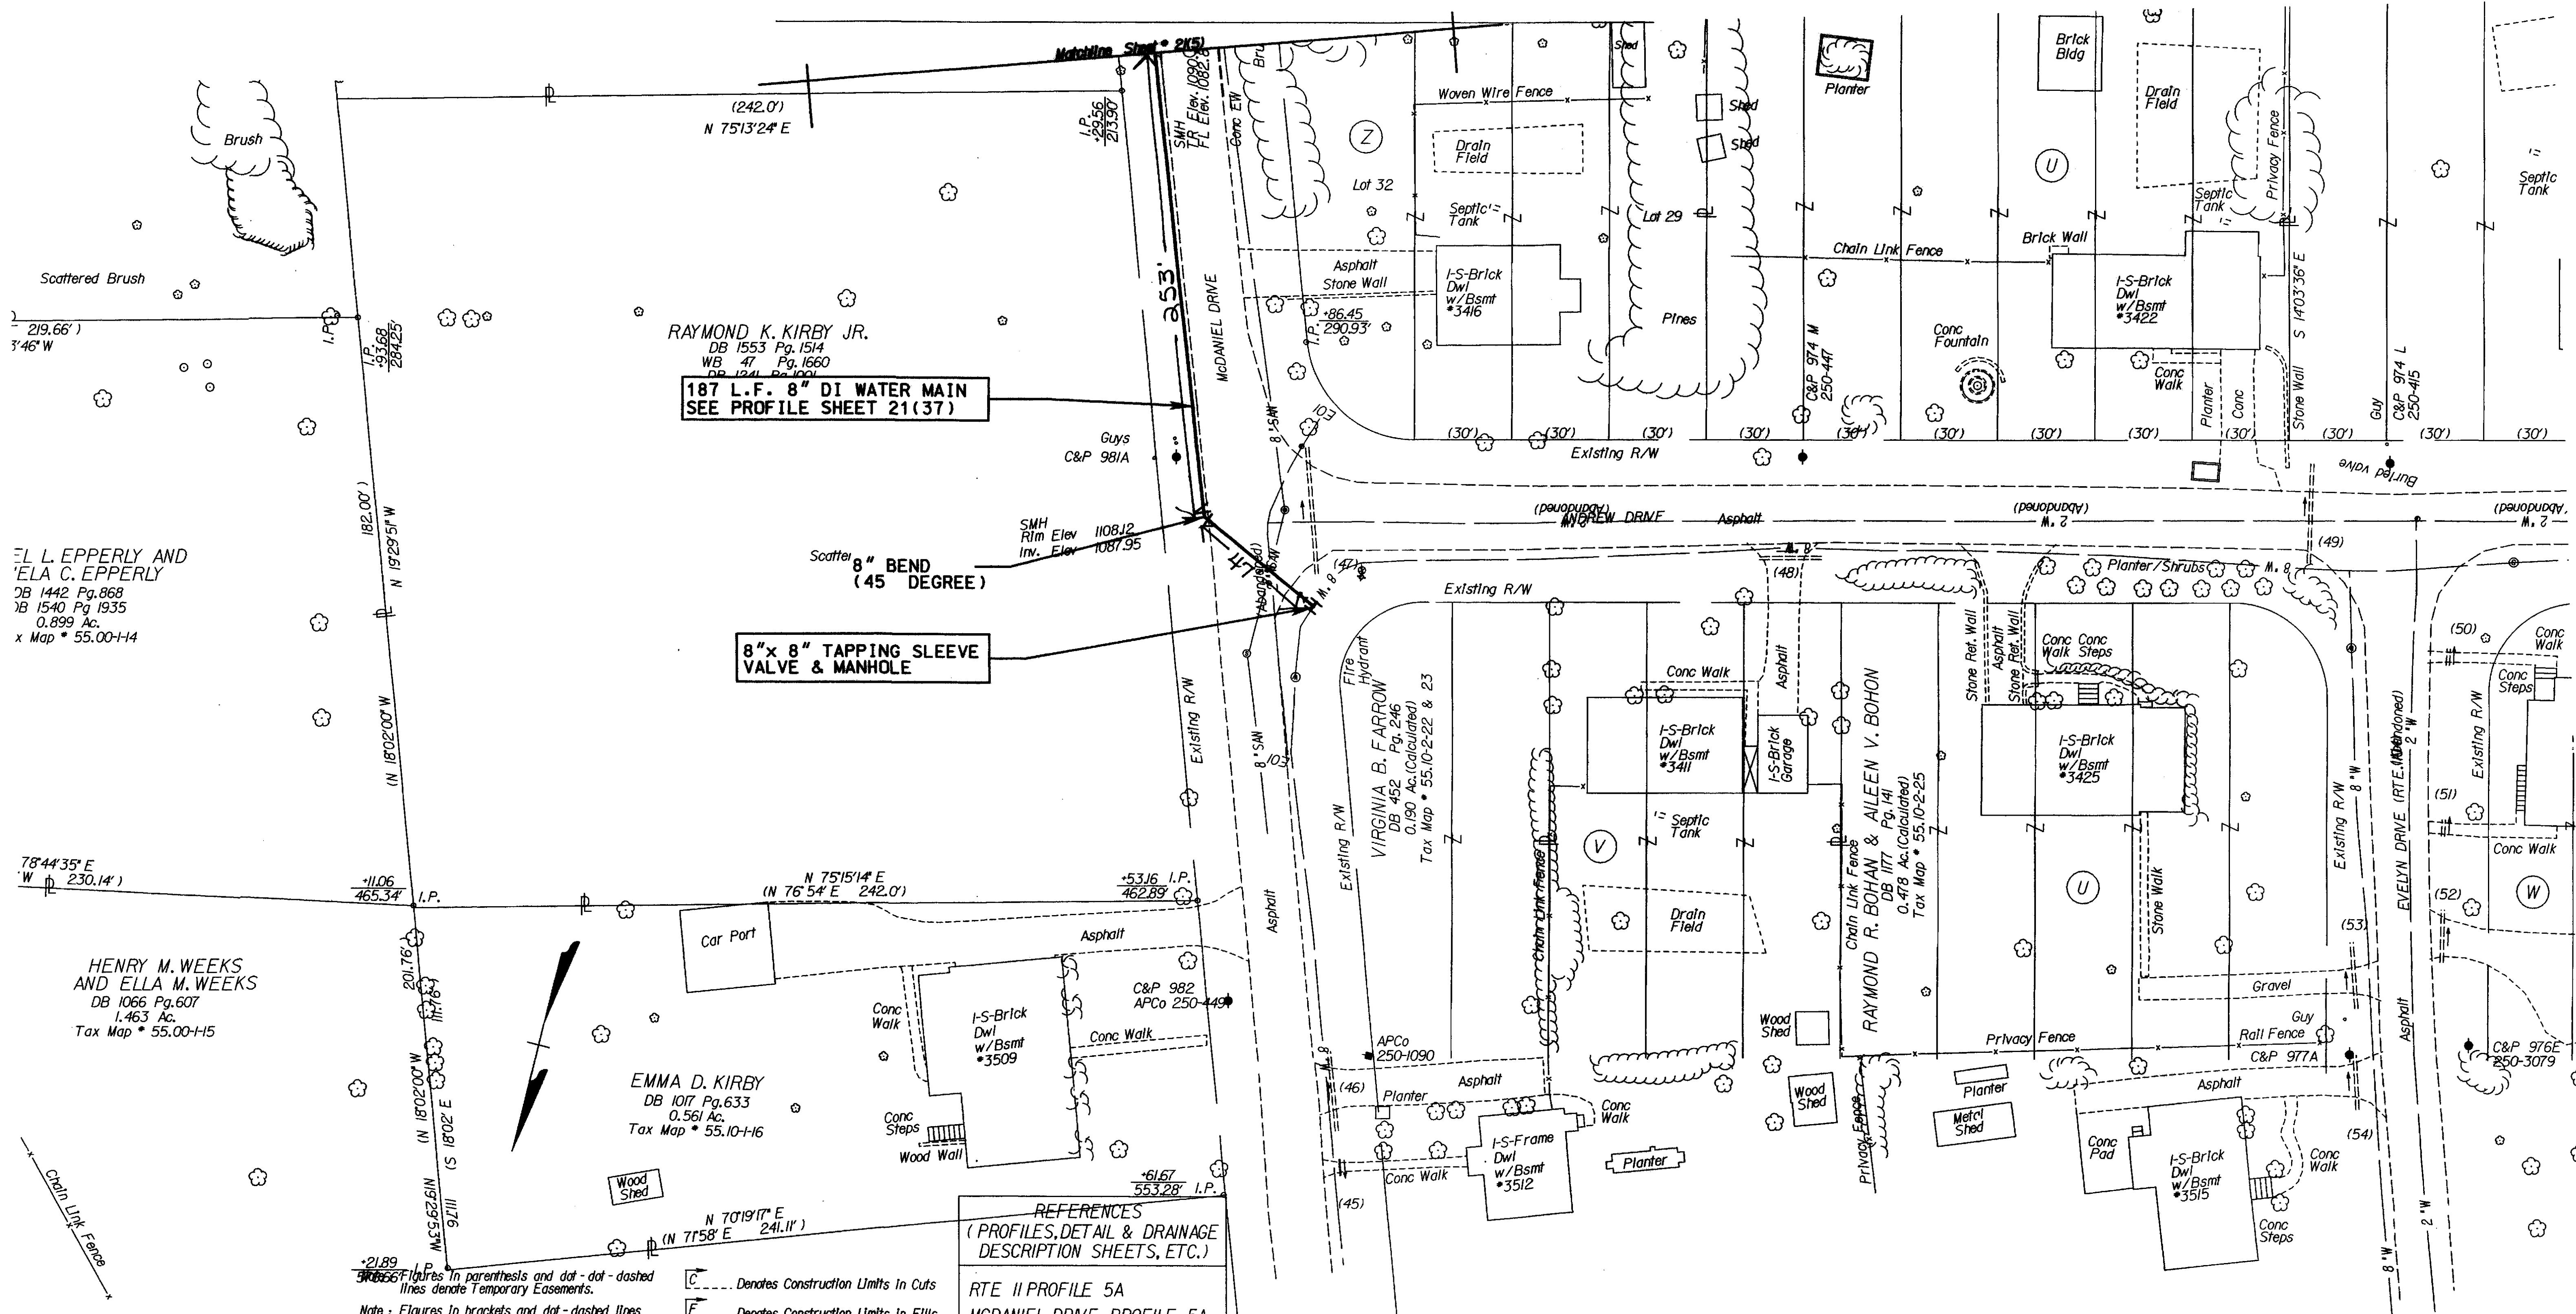

REFERENCES
(PROFILES, DETAIL & DRAINAGE
DESCRIPTION SHEETS, ETC.)

RTE 11 PROFILE 5A
MCDANIEL DRIVE PROFILE 5A
DRAINAGE DESCRIPTION 7B
ENTRANCE PROFILES 18D, 18E
ENTRANCE ALIGN DATA 18N
UTILITY OWNERS 3

NOTE: SEE GENERAL NOTES FOR E&S LEGEND

Denotes Demolition of Pavement

Denotes Proposed Pavement

Denotes Temporary Slope Easement
Req'd for Construction.

Denotes Temporary Drainage Easement
Req'd for Construction.

Denotes Permanent Drainage Easement
Req'd for Installation and Maintenance.

Denotes Permanent Utility Easement.

SCALE
0 25' 50'