

#DGN#
#DGNLEV

#REF001
#LEV001

#REF002
#LEV002


#REF003
#LEV003

#REF004
#LEV004

#REF005
#LEV005

#REF006
#LEV006

REVISED	STATE	FEDERAL AID PROJECT	ROUTE	STATE PROJECT	SHEET NO.
	VA.		11	0011-080-108, C-501	21(6)

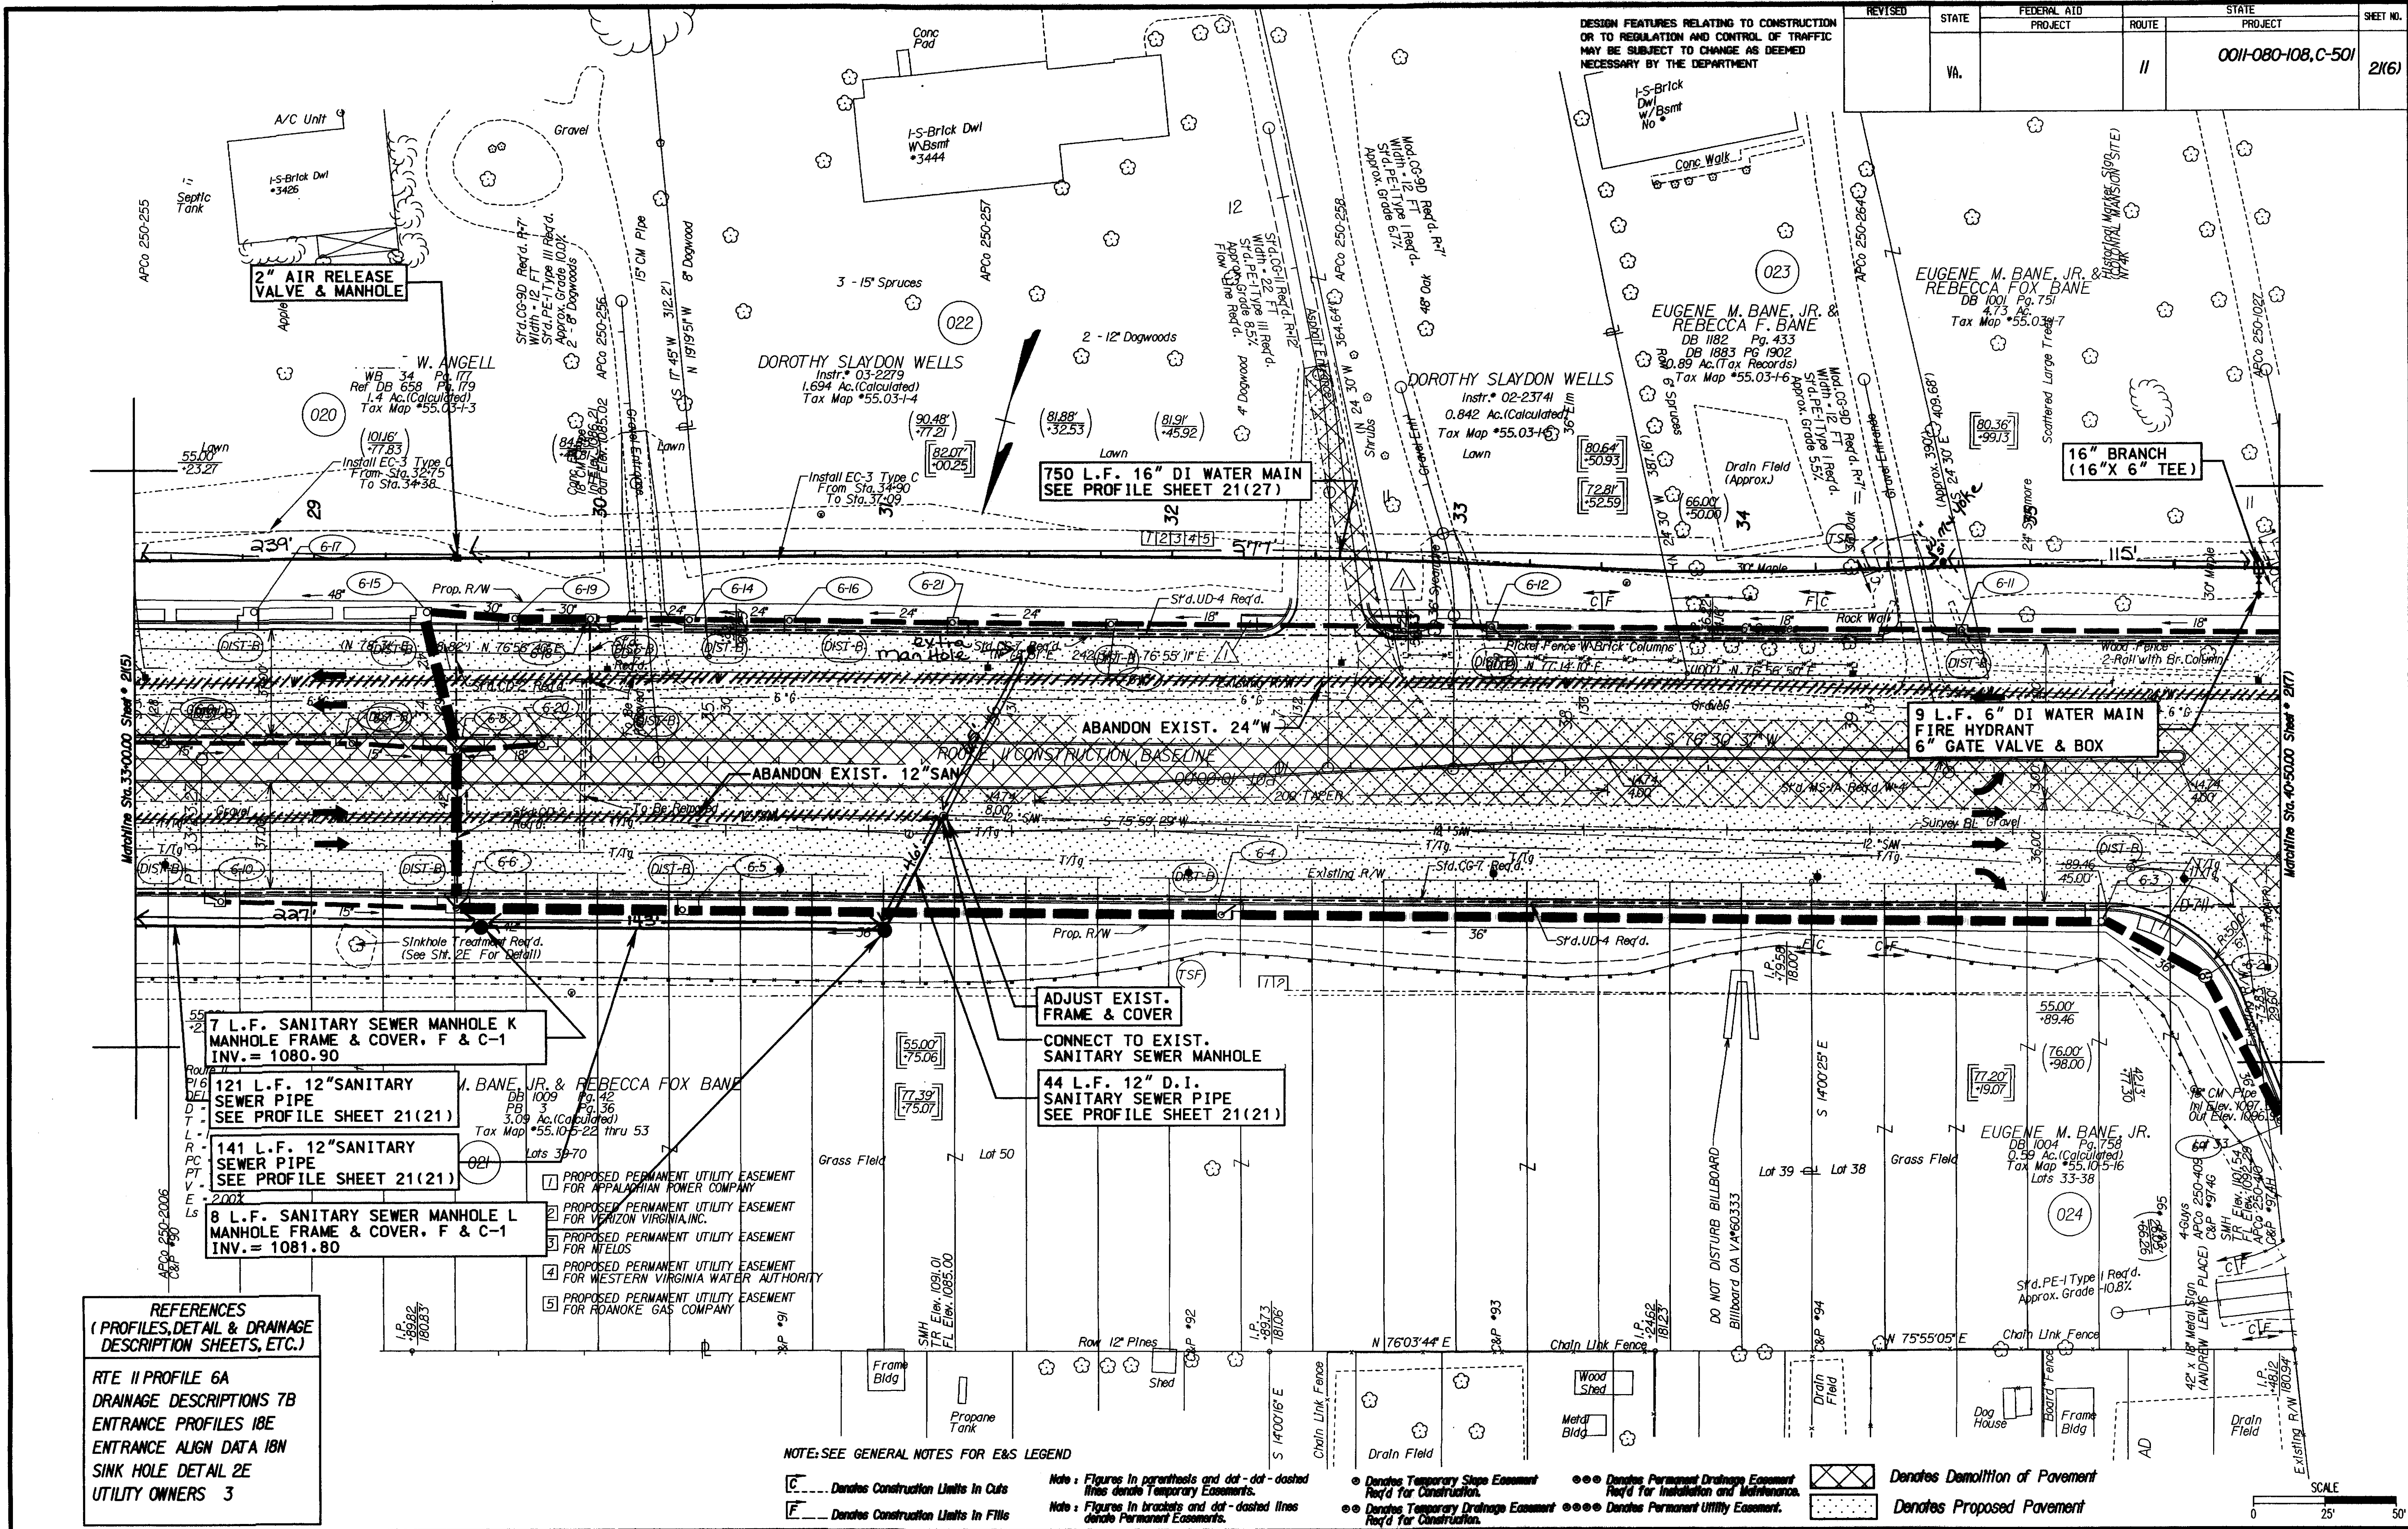

SURVEYED BY: JIM VERMATEL (000178-5483)
SUPERVISED BY: JIM VERMATEL (000178-5483)
DESIGNED BY: BRADLEY CORRAIG MATTEN & ORANG, INC. (1540) 345-9342

\$1/MIN AMP

REFERENCES
(PROFILES, DETAIL & DRAINAGE
DESCRIPTION SHEETS, ETC.)

RTE 11 PROFILE 6A
DRAINAGE DESCRIPTIONS 7B
ENTRANCE PROFILES 18E
ENTRANCE ALIGN DATA 18N
SINK HOLE DETAIL 2E
UTILITY OWNERS 3

NOTE: SEE GENERAL NOTES FOR E&S LEGEND

--- Denotes Construction Limits in Cuts
--- Denotes Construction Limits in Fills

Note: Figures in parenthesis and dot-dot-dashed
lines denote Temporary Easements.
Note: Figures in brackets and dot-dashed lines
denote Permanent Easements.

Denotes Temporary Slope Easement
Denotes Temporary Drainage Easement
Denotes Permanent Slope Easement
Denotes Permanent Drainage Easement

Denotes Demolition of Pavement
Denotes Proposed Pavement

SCALE
0 25' 50'

PLAN NO.	PROJECT	FILE NO.	SHEET NO.
	0011-080-108		21(6)