


REVISED	STATE	FEDERAL AID PROJECT	ROUTE	STATE PROJECT	SHEET NO.
	VA.		11	0011-080-108, C-501	21(6)

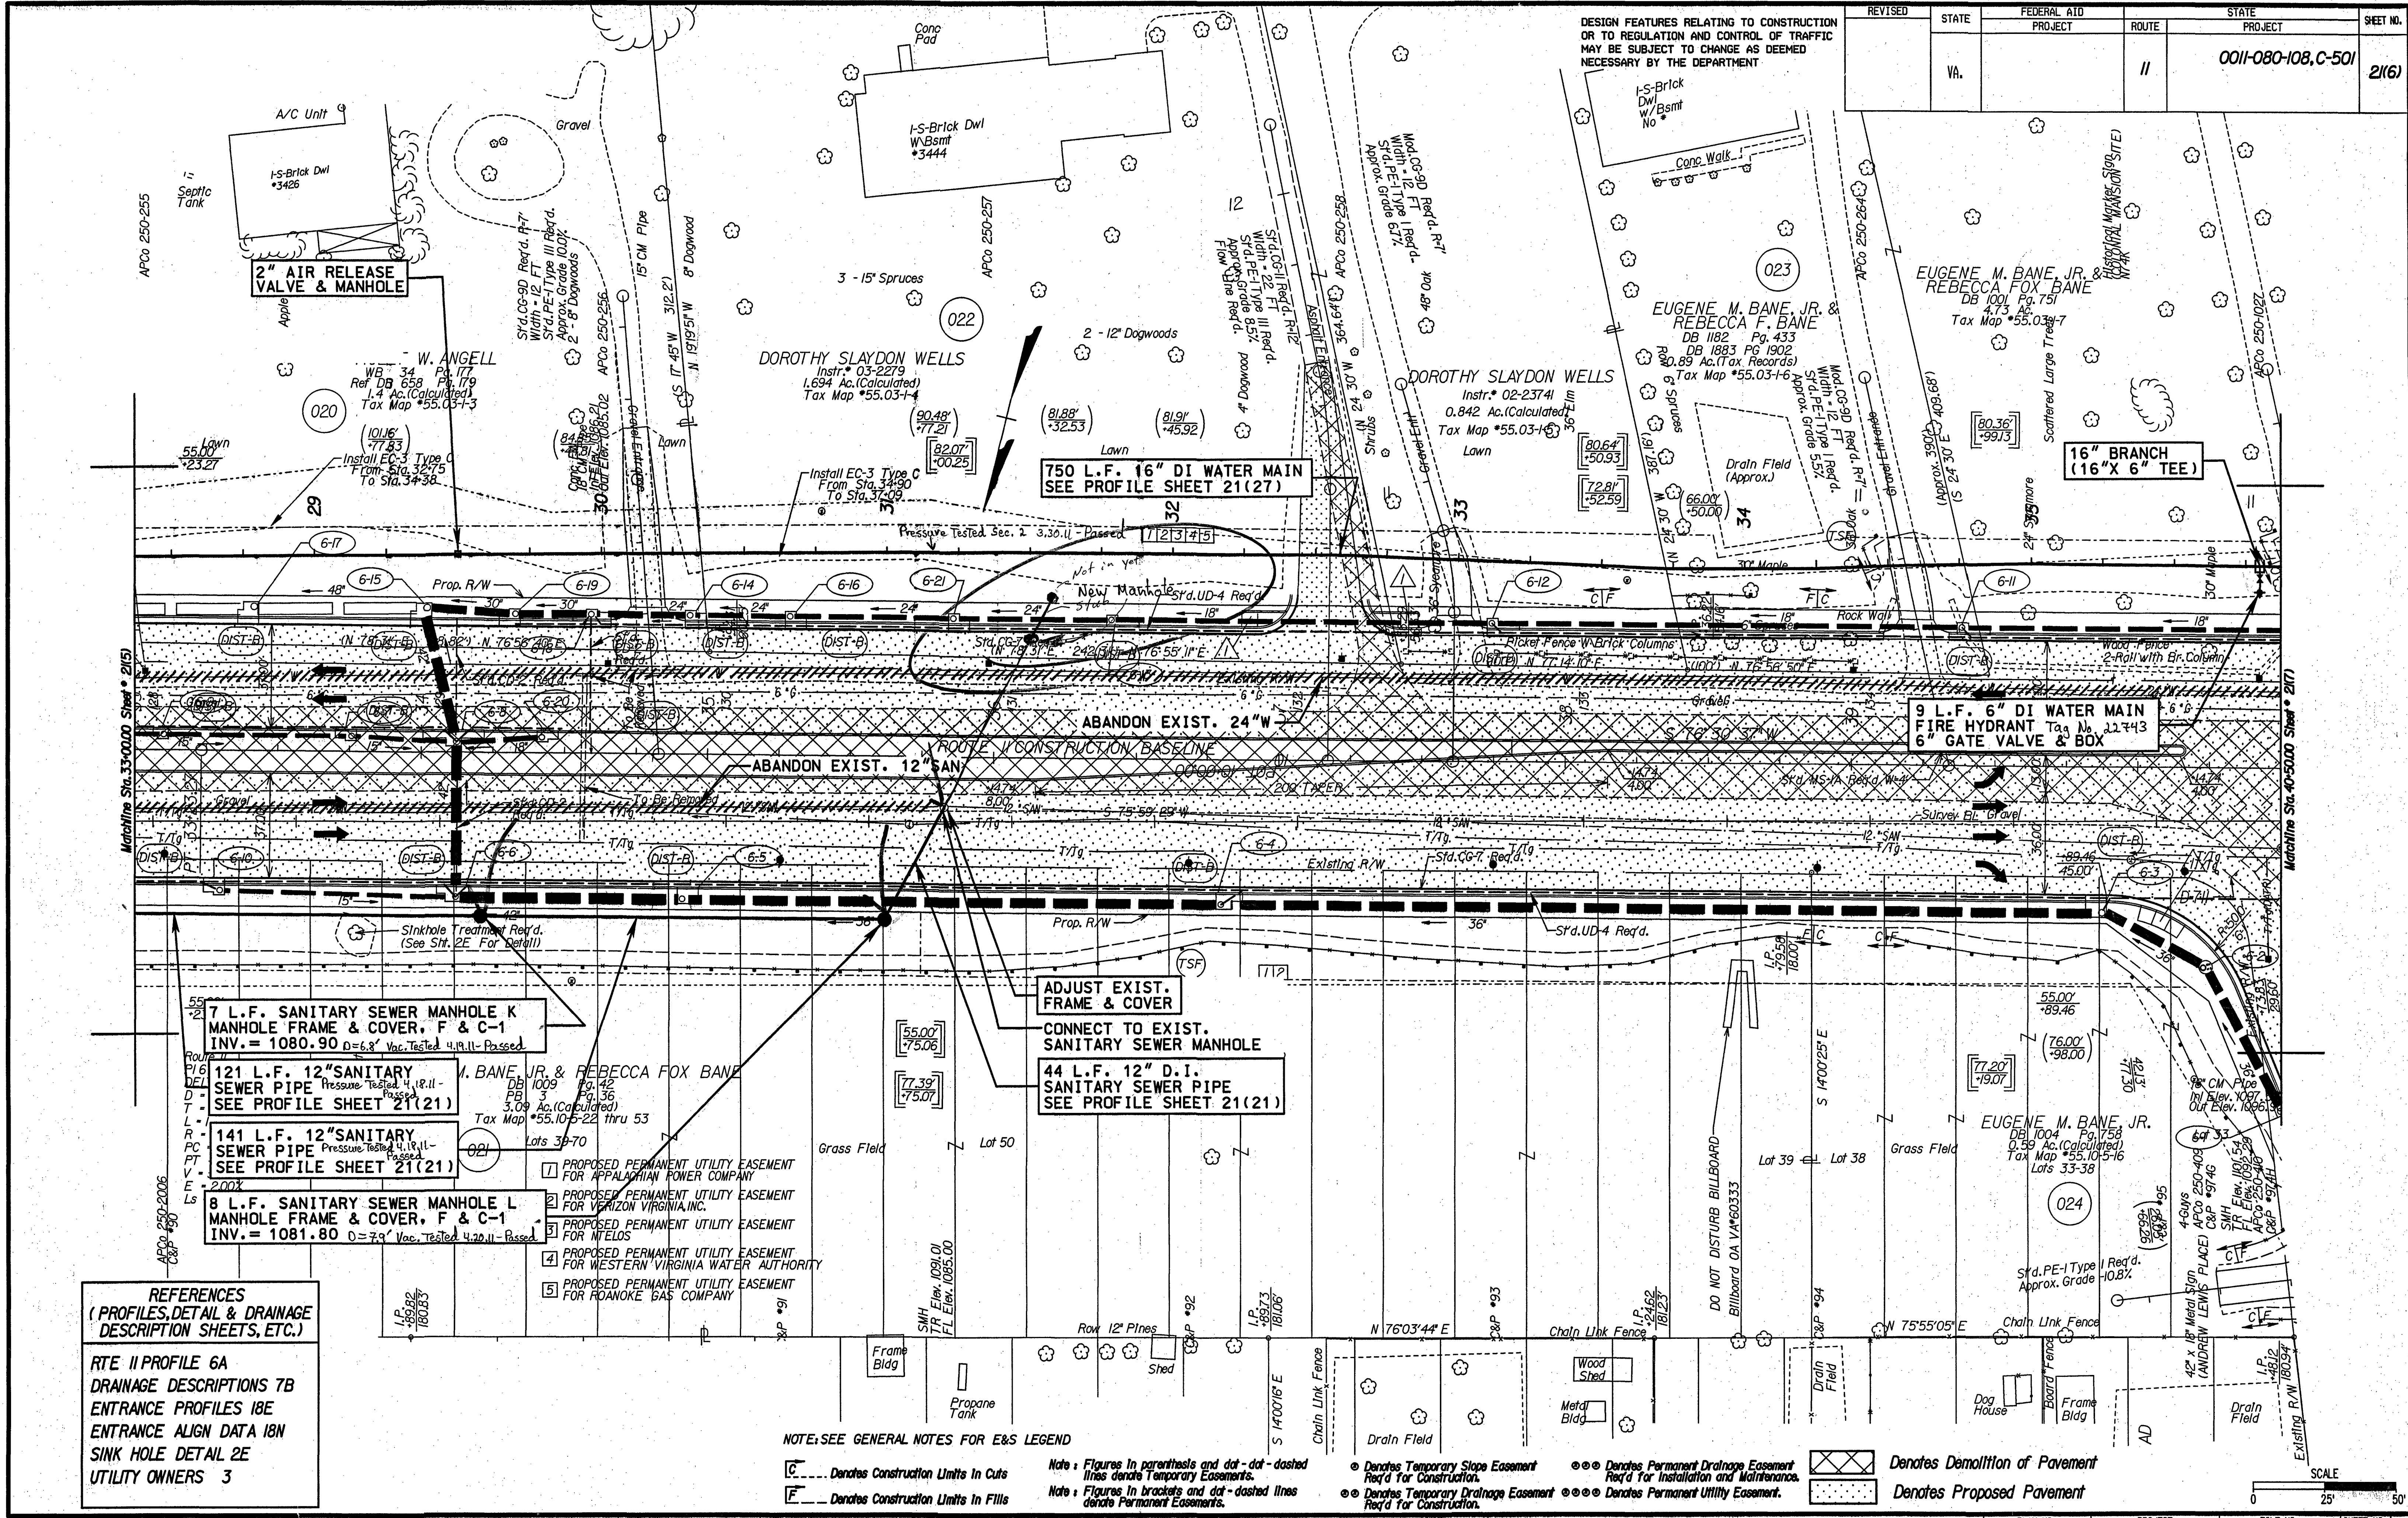

SURVEYED BY: JIM VERMATEL (804) 786-5483
SUPERVISED BY: JIM VERMATEL (804) 786-5483
DESIGNED BY: BRADLEY C. COOPER, M. E. & C. E. (540) 346-9342

REFERENCES
(PROFILES, DETAIL & DRAINAGE DESCRIPTION SHEETS, ETC.)

RTE 11 PROFILE 6A
DRAINAGE DESCRIPTIONS 7B
ENTRANCE PROFILES 18E
ENTRANCE ALIGN DATA 18N
SINK HOLE DETAIL 2E
UTILITY OWNERS 3

NOTE: SEE GENERAL NOTES FOR E&S LEGEND

- Denotes Construction Limits In Cuts
- Denotes Construction Limits In Fills
- Note: Figures in parenthesis and dot-dash lines denote Temporary Easements.
- Note: Figures in brackets and dot-dash lines denote Permanent Easements.
- Denotes Temporary Slope Easement Req'd for Construction.
- Denotes Temporary Drainage Easement Req'd for Construction.
- Denotes Permanent Slope Easement Req'd for Installation and Maintenance.
- Denotes Permanent Utility Easement.
- Denotes Demolition of Pavement
- Denotes Proposed Pavement

