

- Denotes Temporary Slope Easement Req'd for Construction.
- Denotes Temporary Drainage Easement Req'd for Construction.
- Denotes Permanent Drainage Easement Req'd for Installation and Maintenance.
- Denotes Permanent Utility Easement.

NOTE: SEE GENERAL NOTES FOR E&S LEGEND

REFERENCES
(PROFILES, DETAIL & DRAINAGE DESCRIPTION SHEETS, ETC.)
RTE II PROFILE 8A
ALLEGANY DRIVE PROFILE 8A
GARMAN ROAD PROFILE 8A
DRAINAGE DESCRIPTION 9B
ENTRANCE PROFILES 18F
UTILITY OWNERS 3

Tim Mills - Richfield
3737 W. Main
798, 3795

DESIGN FEATURES RELATING TO CONSTRUCTION OR TO REGULATION AND CONTROL OF TRAFFIC MAY BE SUBJECT TO CHANGE AS DEEMED NECESSARY BY THE DEPARTMENT


REVISED	STATE	FEDERAL AID PROJECT	ROUTE	STATE PROJECT	SHEET NO.
	VA.		11	0011-080-108, C-501	2(8)

- Denotes Demolition of Pavement
- Denotes Proposed Pavement

- S'd. Guardrail GR-2 Req'd.
- S'd. Alternate Breakaway Cable Terminal GR-9 Req'd.

- Denotes Construction Limits In Cuts
- Denotes Construction Limits In Fills

Note: Figures in parenthesis and dot-dash lines denote Temporary Easements.
Note: Figures in brackets and dot-dash lines denote Permanent Easements.

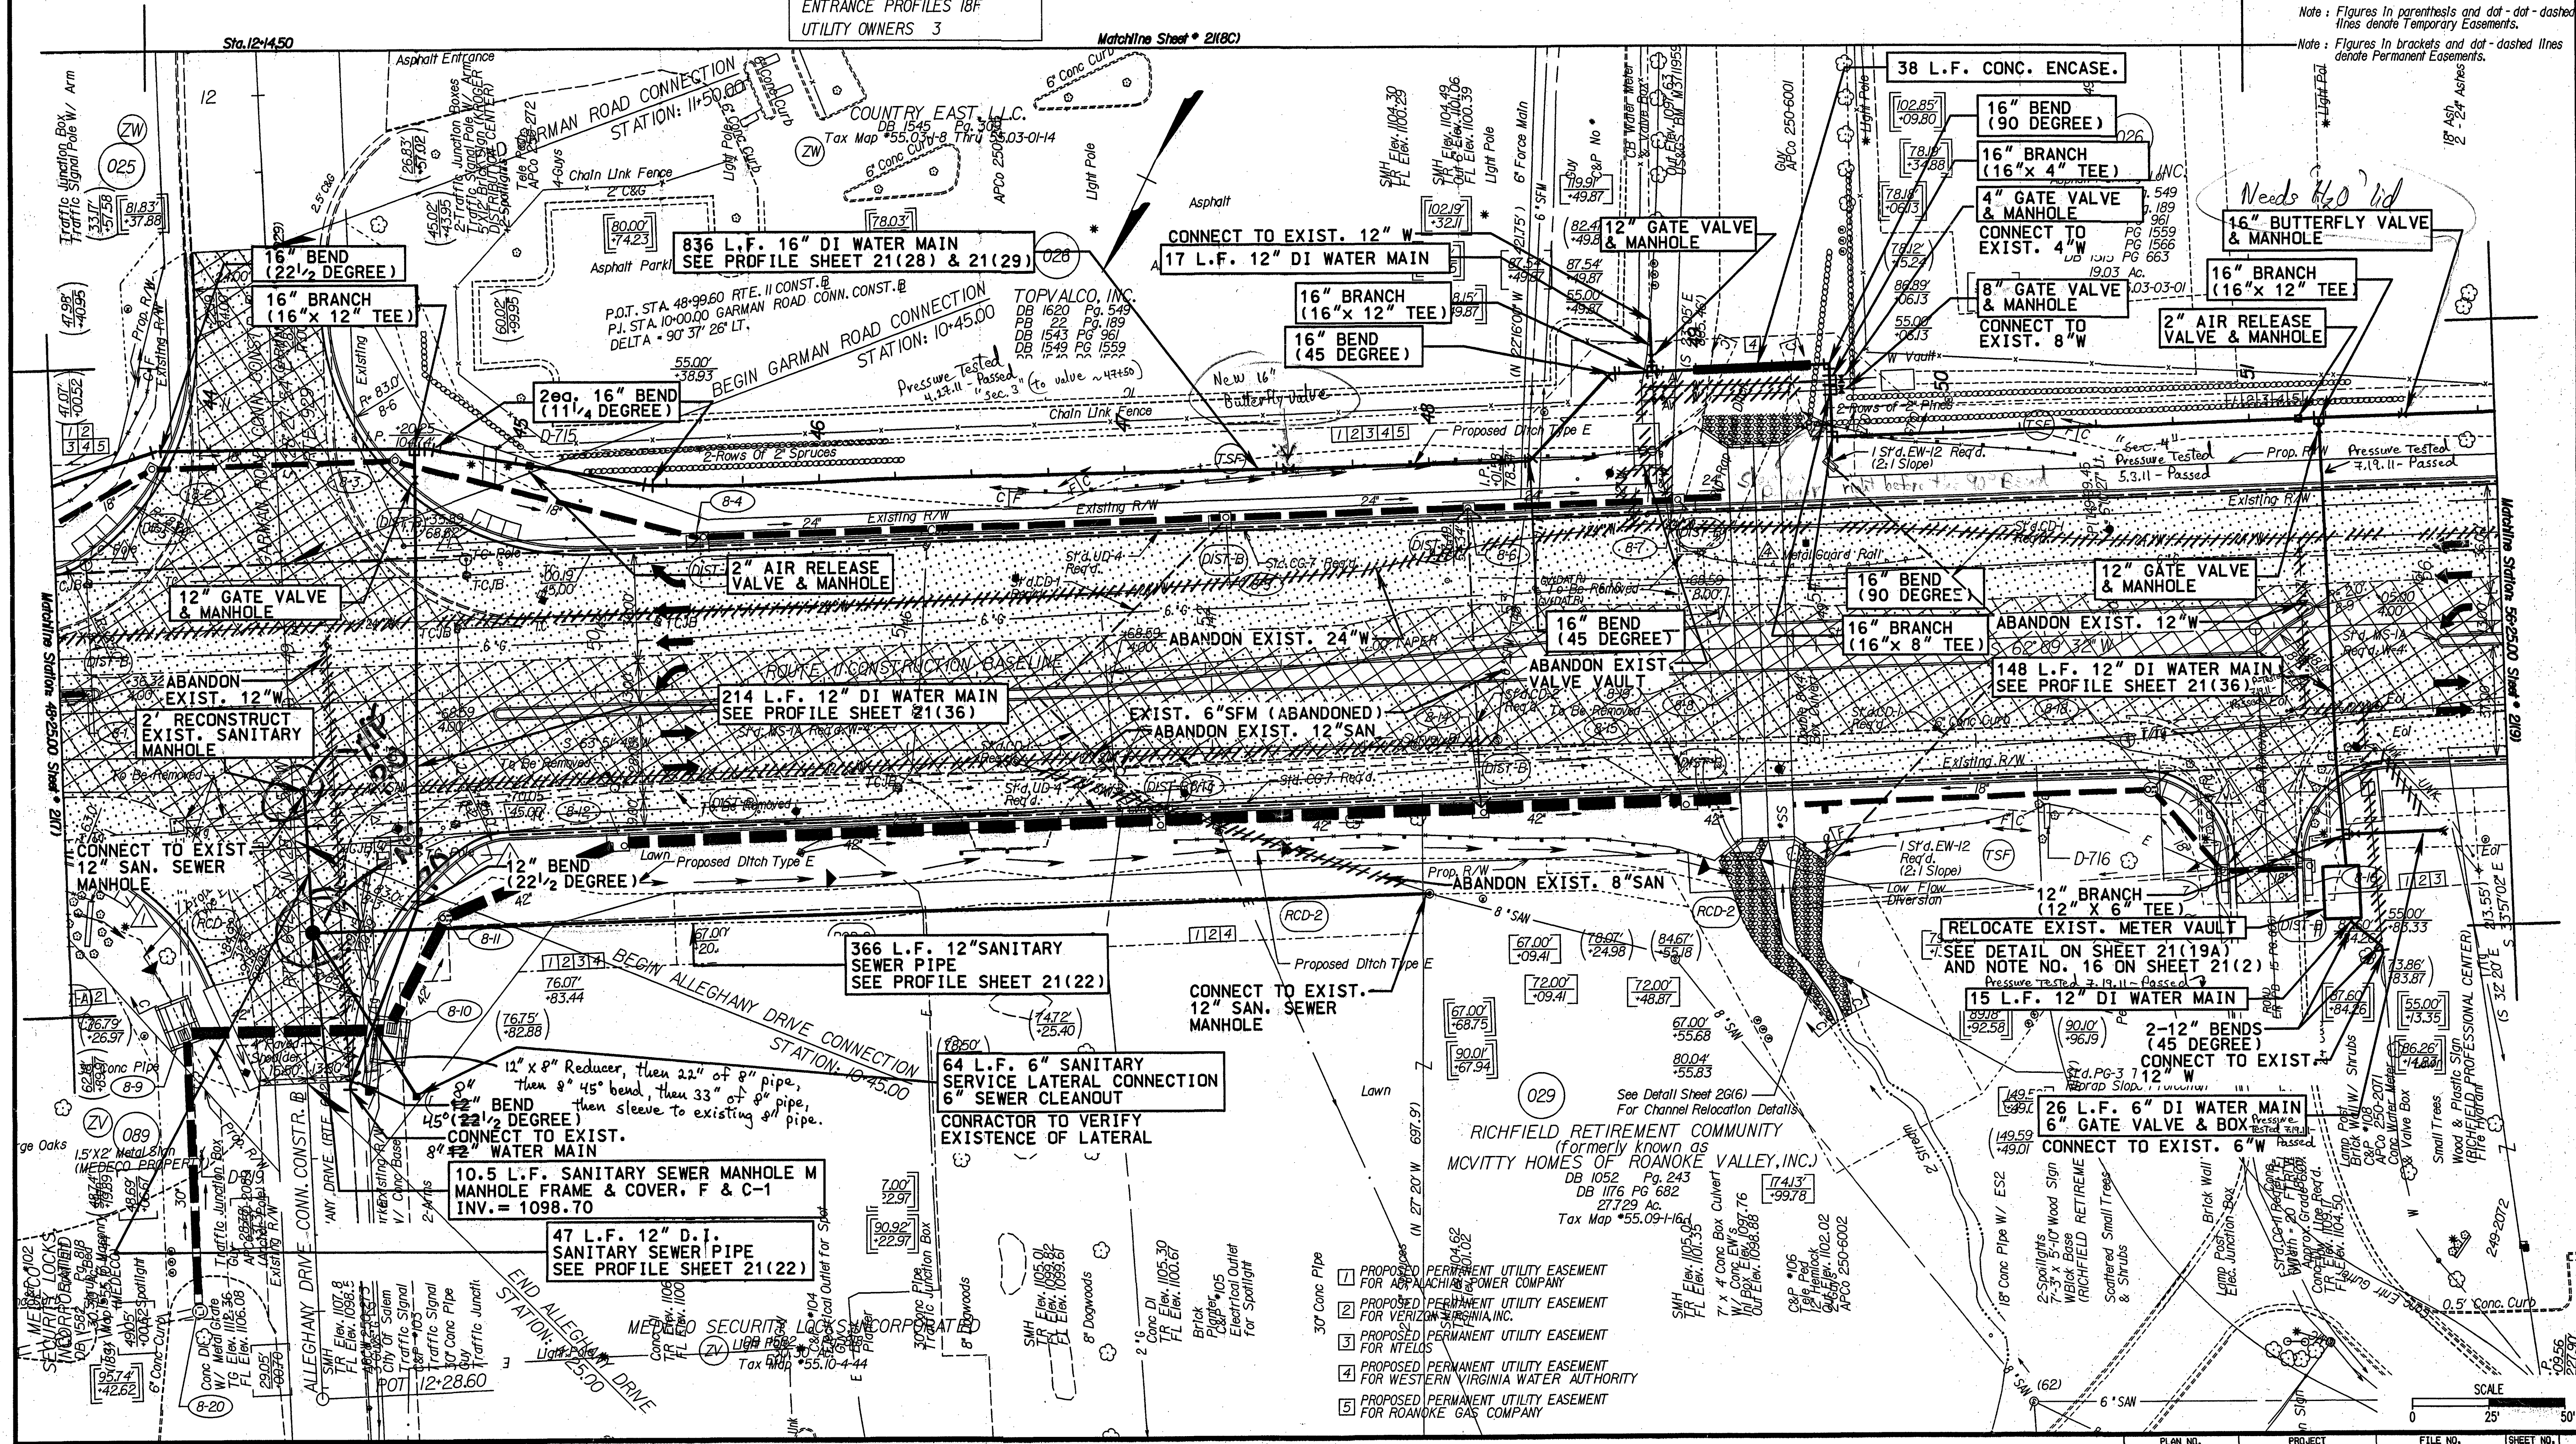

- PROPOSED PERMANENT UTILITY EASEMENT FOR APPROACHING POWER COMPANY
- PROPOSED PERMANENT UTILITY EASEMENT FOR VERIZON WIRELESS, INC.
- PROPOSED PERMANENT UTILITY EASEMENT FOR NTELOS
- PROPOSED PERMANENT UTILITY EASEMENT FOR WESTERN VIRGINIA WATER AUTHORITY
- PROPOSED PERMANENT UTILITY EASEMENT FOR ROANOKE GAS COMPANY