


REFERENCES
(PROFILES, DETAIL & DRAINAGE
DESCRIPTION SHEETS, ETC.)

RTE 11 PROFILE 10A
DAUGHERTY ROAD PROFILE 10A
DRAINAGE DESCRIPTION 11B
ENTRANCE PROFILES 18F, 18G
ENTRANCE ALIGN DATA 18O
UTILITY OWNERS 3

REVISED	STATE	FEDERAL AID	ROUTE	STATE	PROJECT	SHEET NO.
	VA.		11		0011-080-108, C-501	2(10)

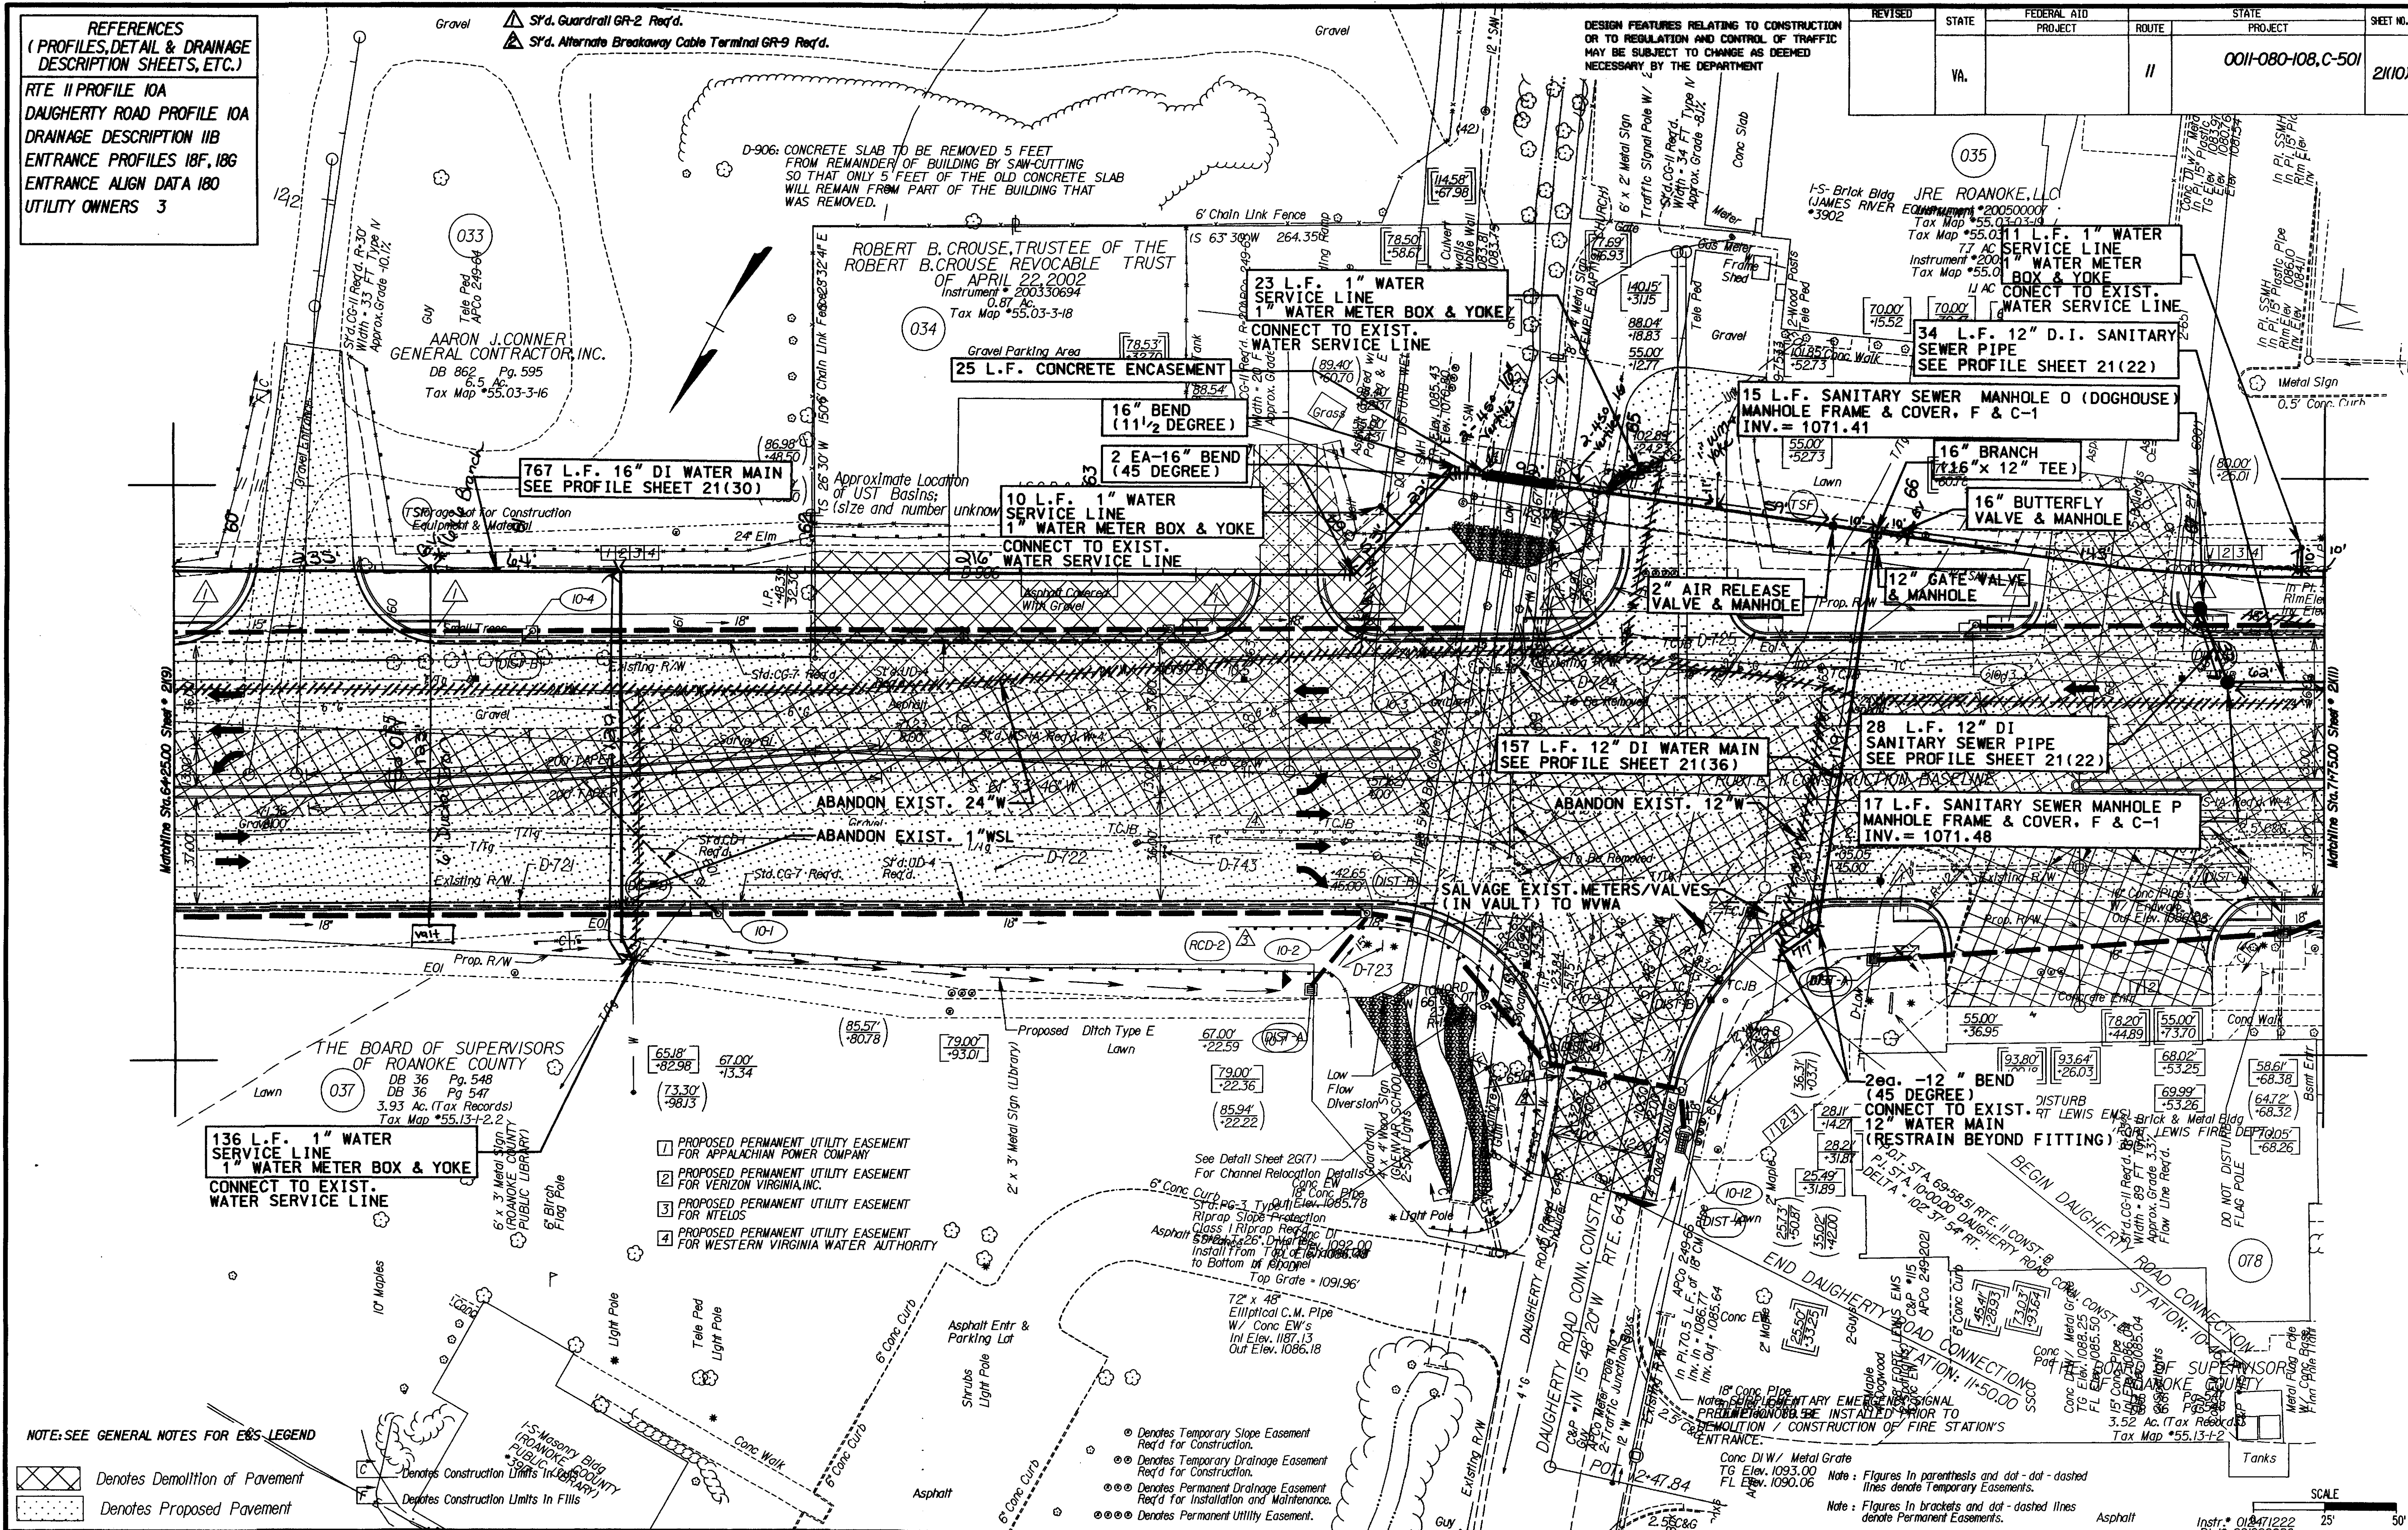

NOTE: SEE GENERAL NOTES FOR E&S LEGEND

- Denotes Demolition of Pavement
- Denotes Construction Limits In Fills
- Denotes Proposed Pavement

- Denotes Temporary Slope Easement Req'd for Construction.
- Denotes Temporary Drainage Easement Req'd for Construction.
- Denotes Permanent Drainage Easement Req'd for Installation and Maintenance.
- Denotes Permanent Utility Easement.

Note: Figures in parenthesis and dot-dot-dashed lines denote Temporary Easements.
Note: Figures in brackets and dot-dashed lines denote Permanent Easements.