

#DGN#
#DGNLEV

#REF001
#LEV001

#REF002
#LEV002

#REF003
#LEV003


#REF004
#LEV004

#REF005
#LEV005

#REF006
#LEV006

REFERENCES
(PROFILES, DETAIL & DRAINAGE
DESCRIPTION SHEETS, ETC.)

RTE II PROFILE 10A
DAUGHERTY ROAD PROFILE 10A
DRAINAGE DESCRIPTION IIB
ENTRANCE PROFILES 18F, 18G
ENTRANCE ALIGN DATA 18O
UTILITY OWNERS 3

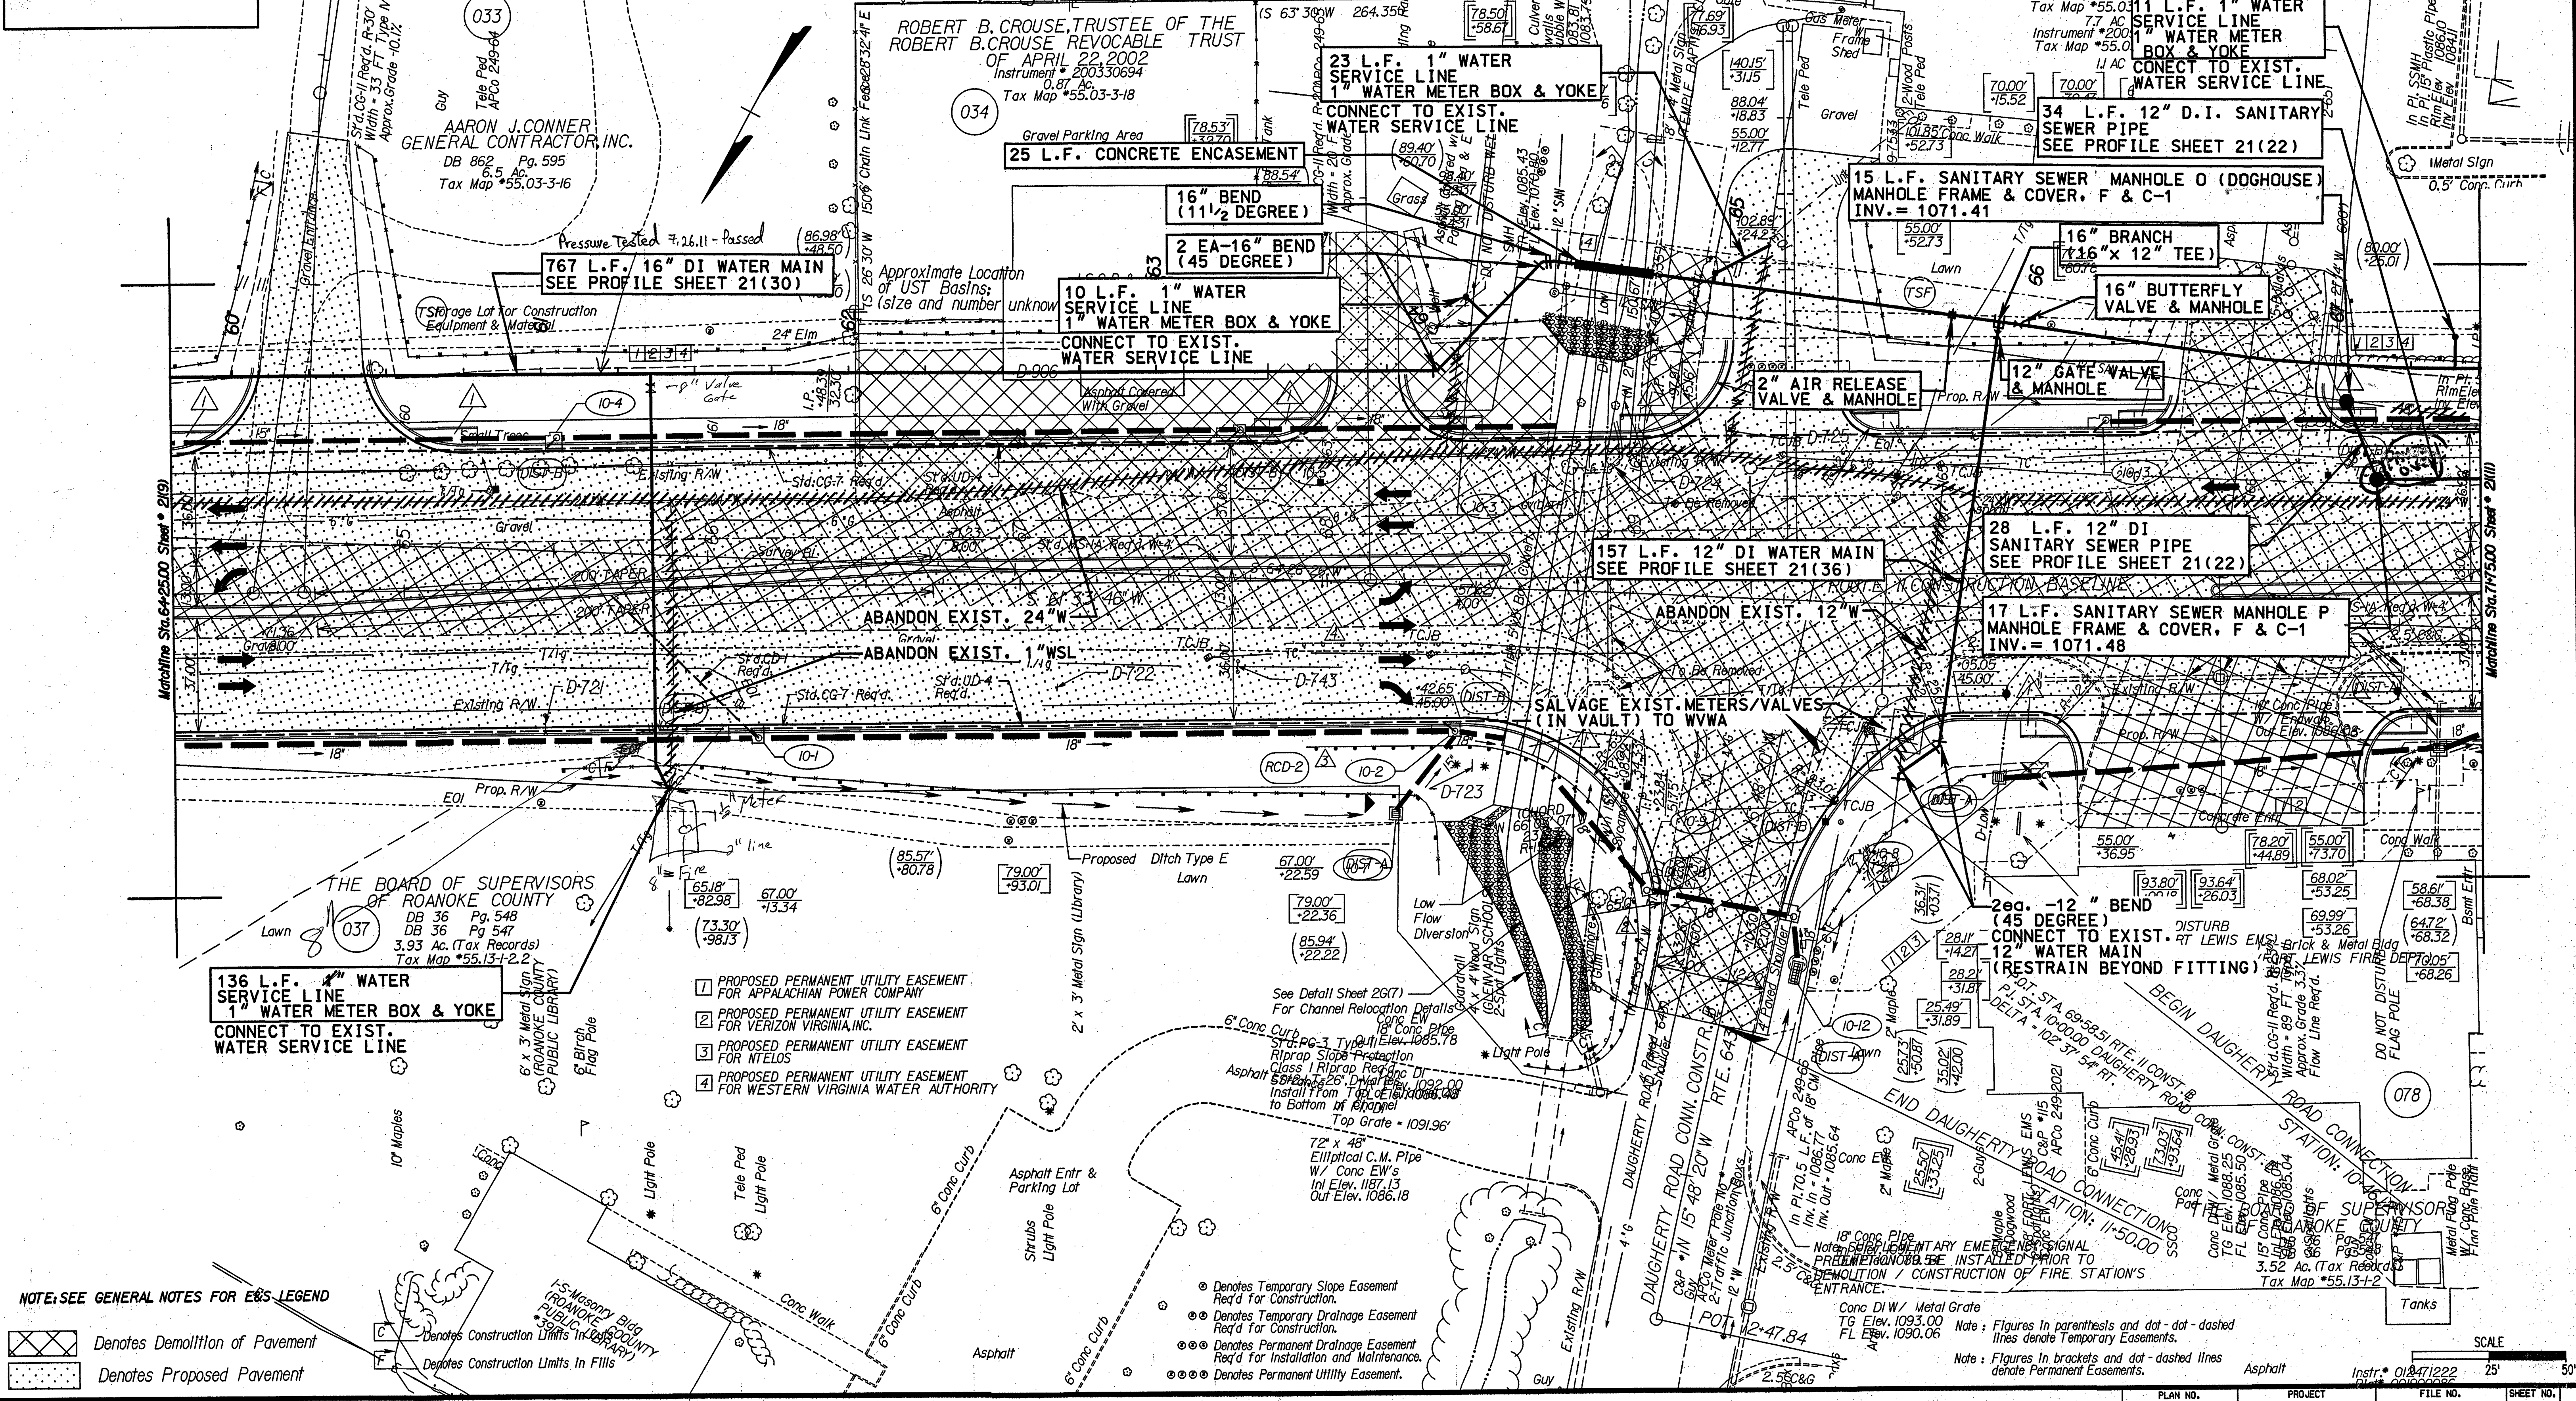

NOTE: SEE GENERAL NOTES FOR E&S LEGEND

Denotes Demolition of Pavement
Denotes Construction Limits In Fills
Denotes Construction Limits In Fills

Denotes Temporary Slope Easement
Req'd for Construction.
Denotes Temporary Drainage Easement
Req'd for Construction.
Denotes Permanent Drainage Easement
Req'd for Installation and Maintenance.
Denotes Permanent Utility Easement.

Figures in parentheses and dot-dash lines denote Temporary Easements.
Figures in brackets and dot-dash lines denote Permanent Easements.

SCALE 50'

PLAN NO. PROJECT ROUTE STATE PROJECT SHEET NO.
0011-080-108 2(10)