


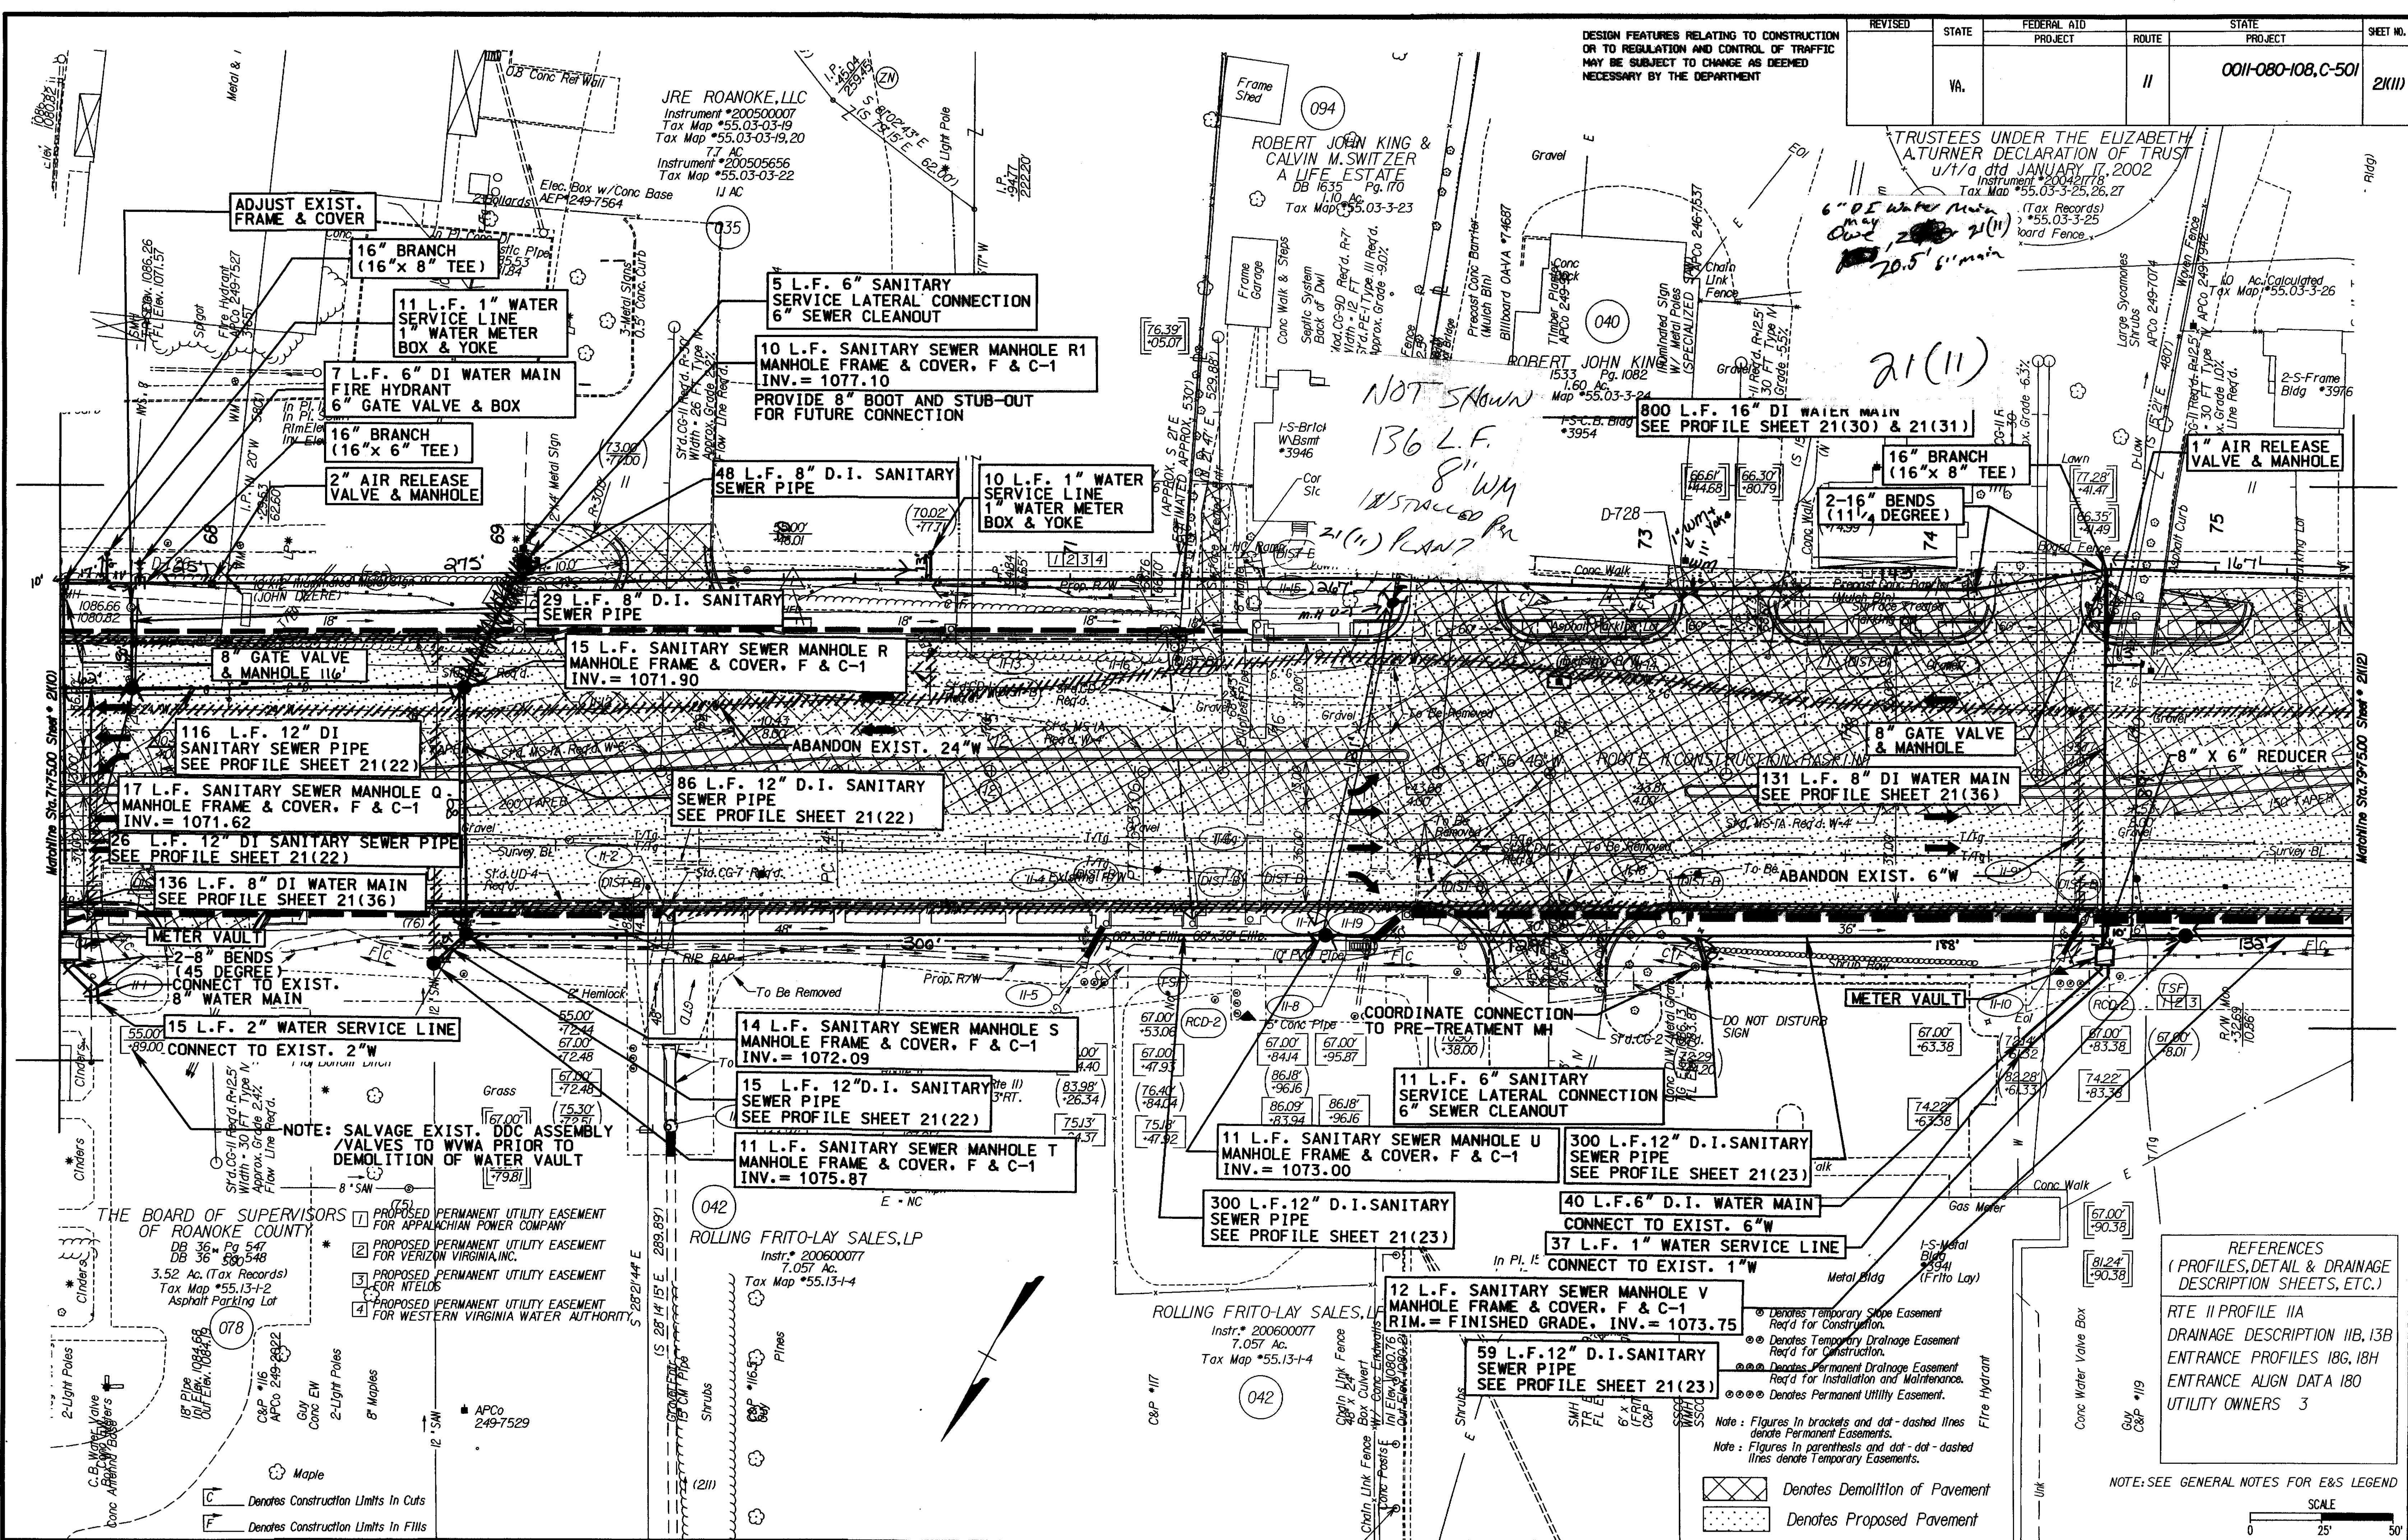

REVISED	STATE	FEDERAL AID PROJECT	ROUTE	STATE PROJECT	SHEET NO.
	VA.		11	0011-080-108, C-501	2(11)

TRUSTEES UNDER THE ELIZABETH A. TURNER DECLARATION OF TRUST u/i/a dtd JANUARY 17, 2002 Instrument #2004-00178 Tax Map #55.03-3-25, 26, 27

6" DI Water Main may be 21(11) 20.5' min

(Tax Records) #55.03-3-25 board Fence.

Ac. Calculated Tax Map #55.03-3-26

2-S-Frame Bldg #3976

REFERENCES (PROFILES, DETAIL & DRAINAGE DESCRIPTION SHEETS, ETC.)

RTE 11 PROFILE 11A DRAINAGE DESCRIPTION 11B, 13B ENTRANCE PROFILES 18G, 18H ENTRANCE ALIGN DATA 18O UTILITY OWNERS 3

