


Note: Figures in brackets and dot-dashed lines denote Permanent Easements.
Note: Figures in parentheses and dot-dashed lines denote Temporary Easements.

Denotes Temporary Slope Easement
Req'd for Construction.
Denotes Temporary Drainage Easement
Req'd for Construction.
Denotes Permanent Drainage Easement
Req'd for Installation and Maintenance.
Denotes Permanent Utility Easement.

Denotes Demolition of Pavement
Denotes Proposed Pavement

DESIGN FEATURES RELATING TO CONSTRUCTION OR TO REGULATION AND CONTROL OF TRAFFIC MAY BE SUBJECT TO CHANGE AS DEEMED NECESSARY BY THE DEPARTMENT

REVISION	STATE	FEDERAL AID	ROUTE	STATE	PROJECT	SHEET NO.
	VA.		11		0011-080-108,C-501	21(12)

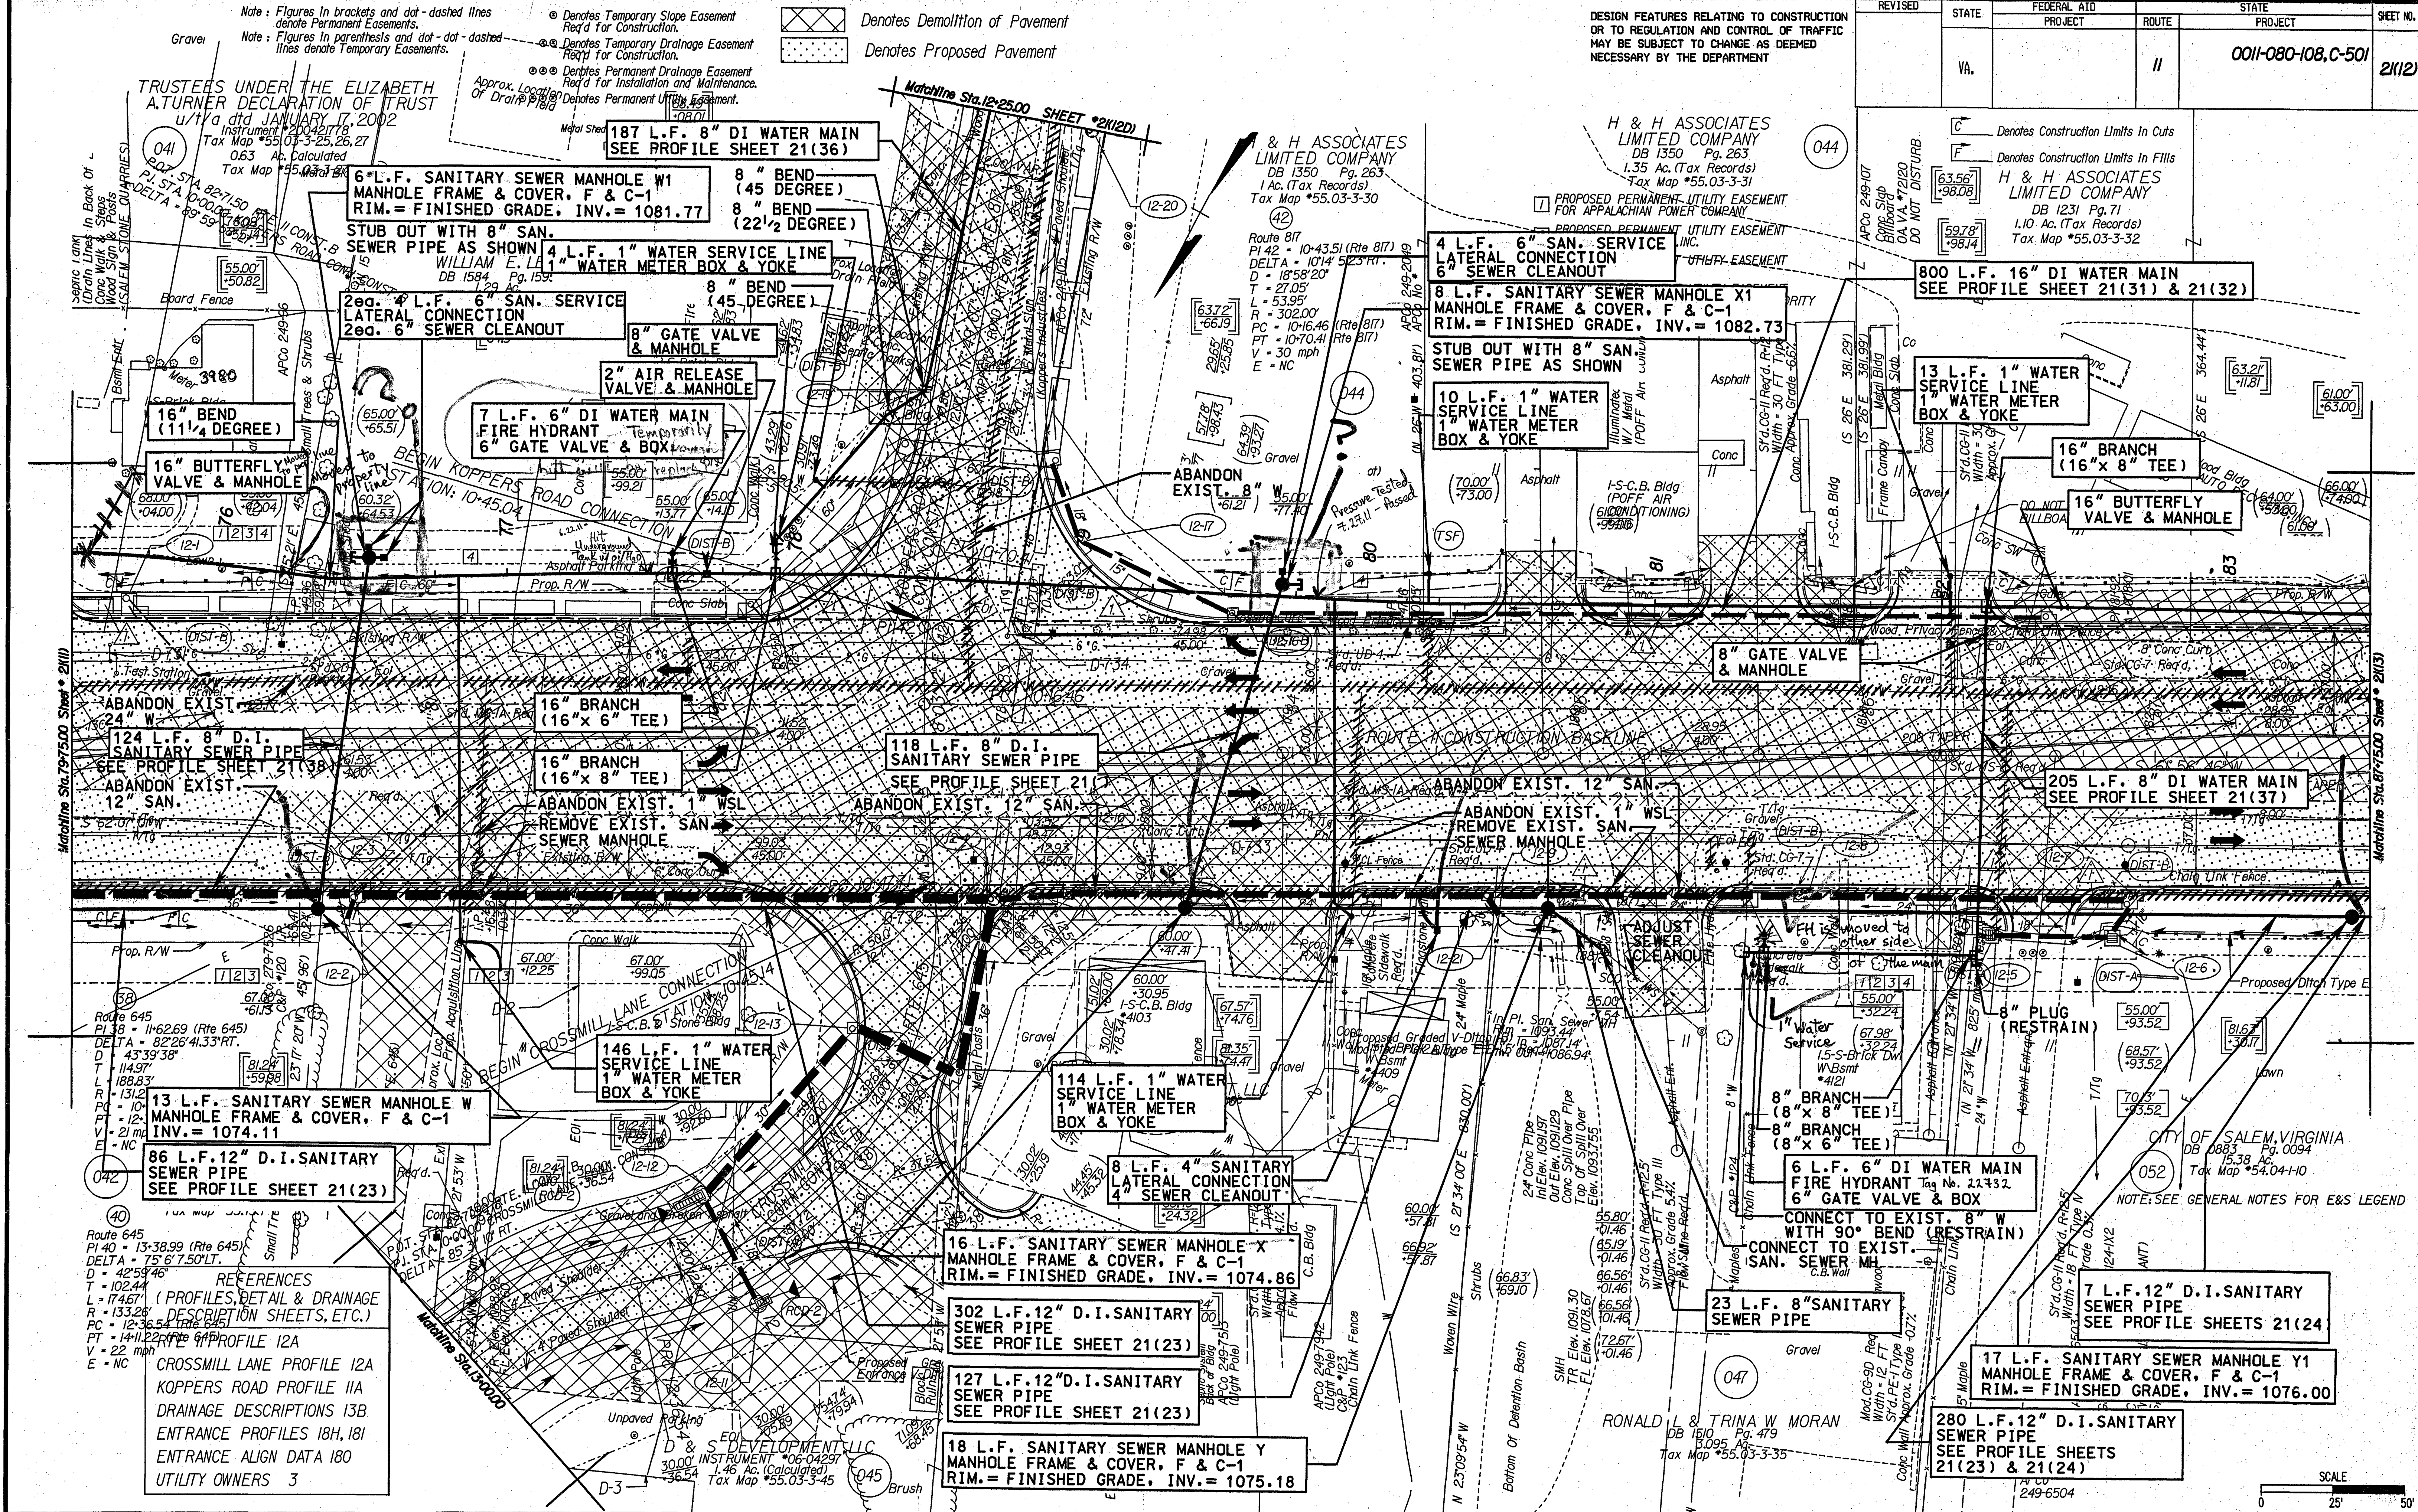

REFERENCES
(PROFILES, DETAIL & DRAINAGE
DESCRIPTION SHEETS, ETC.)
PROFILE 12A
CROSSMILL LANE PROFILE 12A
KOPPERS ROAD PROFILE 11A
DRAINAGE DESCRIPTIONS 13B
ENTRANCE PROFILES 18H, 18I
ENTRANCE ALIGN DATA 18O
UTILITY OWNERS 3

