


DESIGN FEATURES RELATING TO CONSTRUCTION
OR TO REGULATION AND CONTROL OF TRAFFIC
MAY BE SUBJECT TO CHANGE AS DEEMED
NECESSARY BY THE DEPARTMENT

REVISED	STATE	FEDERAL AID	ROUTE	STATE	SHEET NO.
03/07/07 05/07/07 09/13/07	VA.	PROJECT	II	PROJECT 0011-080-108, RW-201 C-501	12C

SURVEYED BY - M.A. Russell, P.E. (1540) 378-5356
SUPERVISED BY - M.A. Russell, P.E. (1540) 378-5356
DESIGNED BY - Rummel, Kieppner & Kohl, L.P. (604) 782-1903

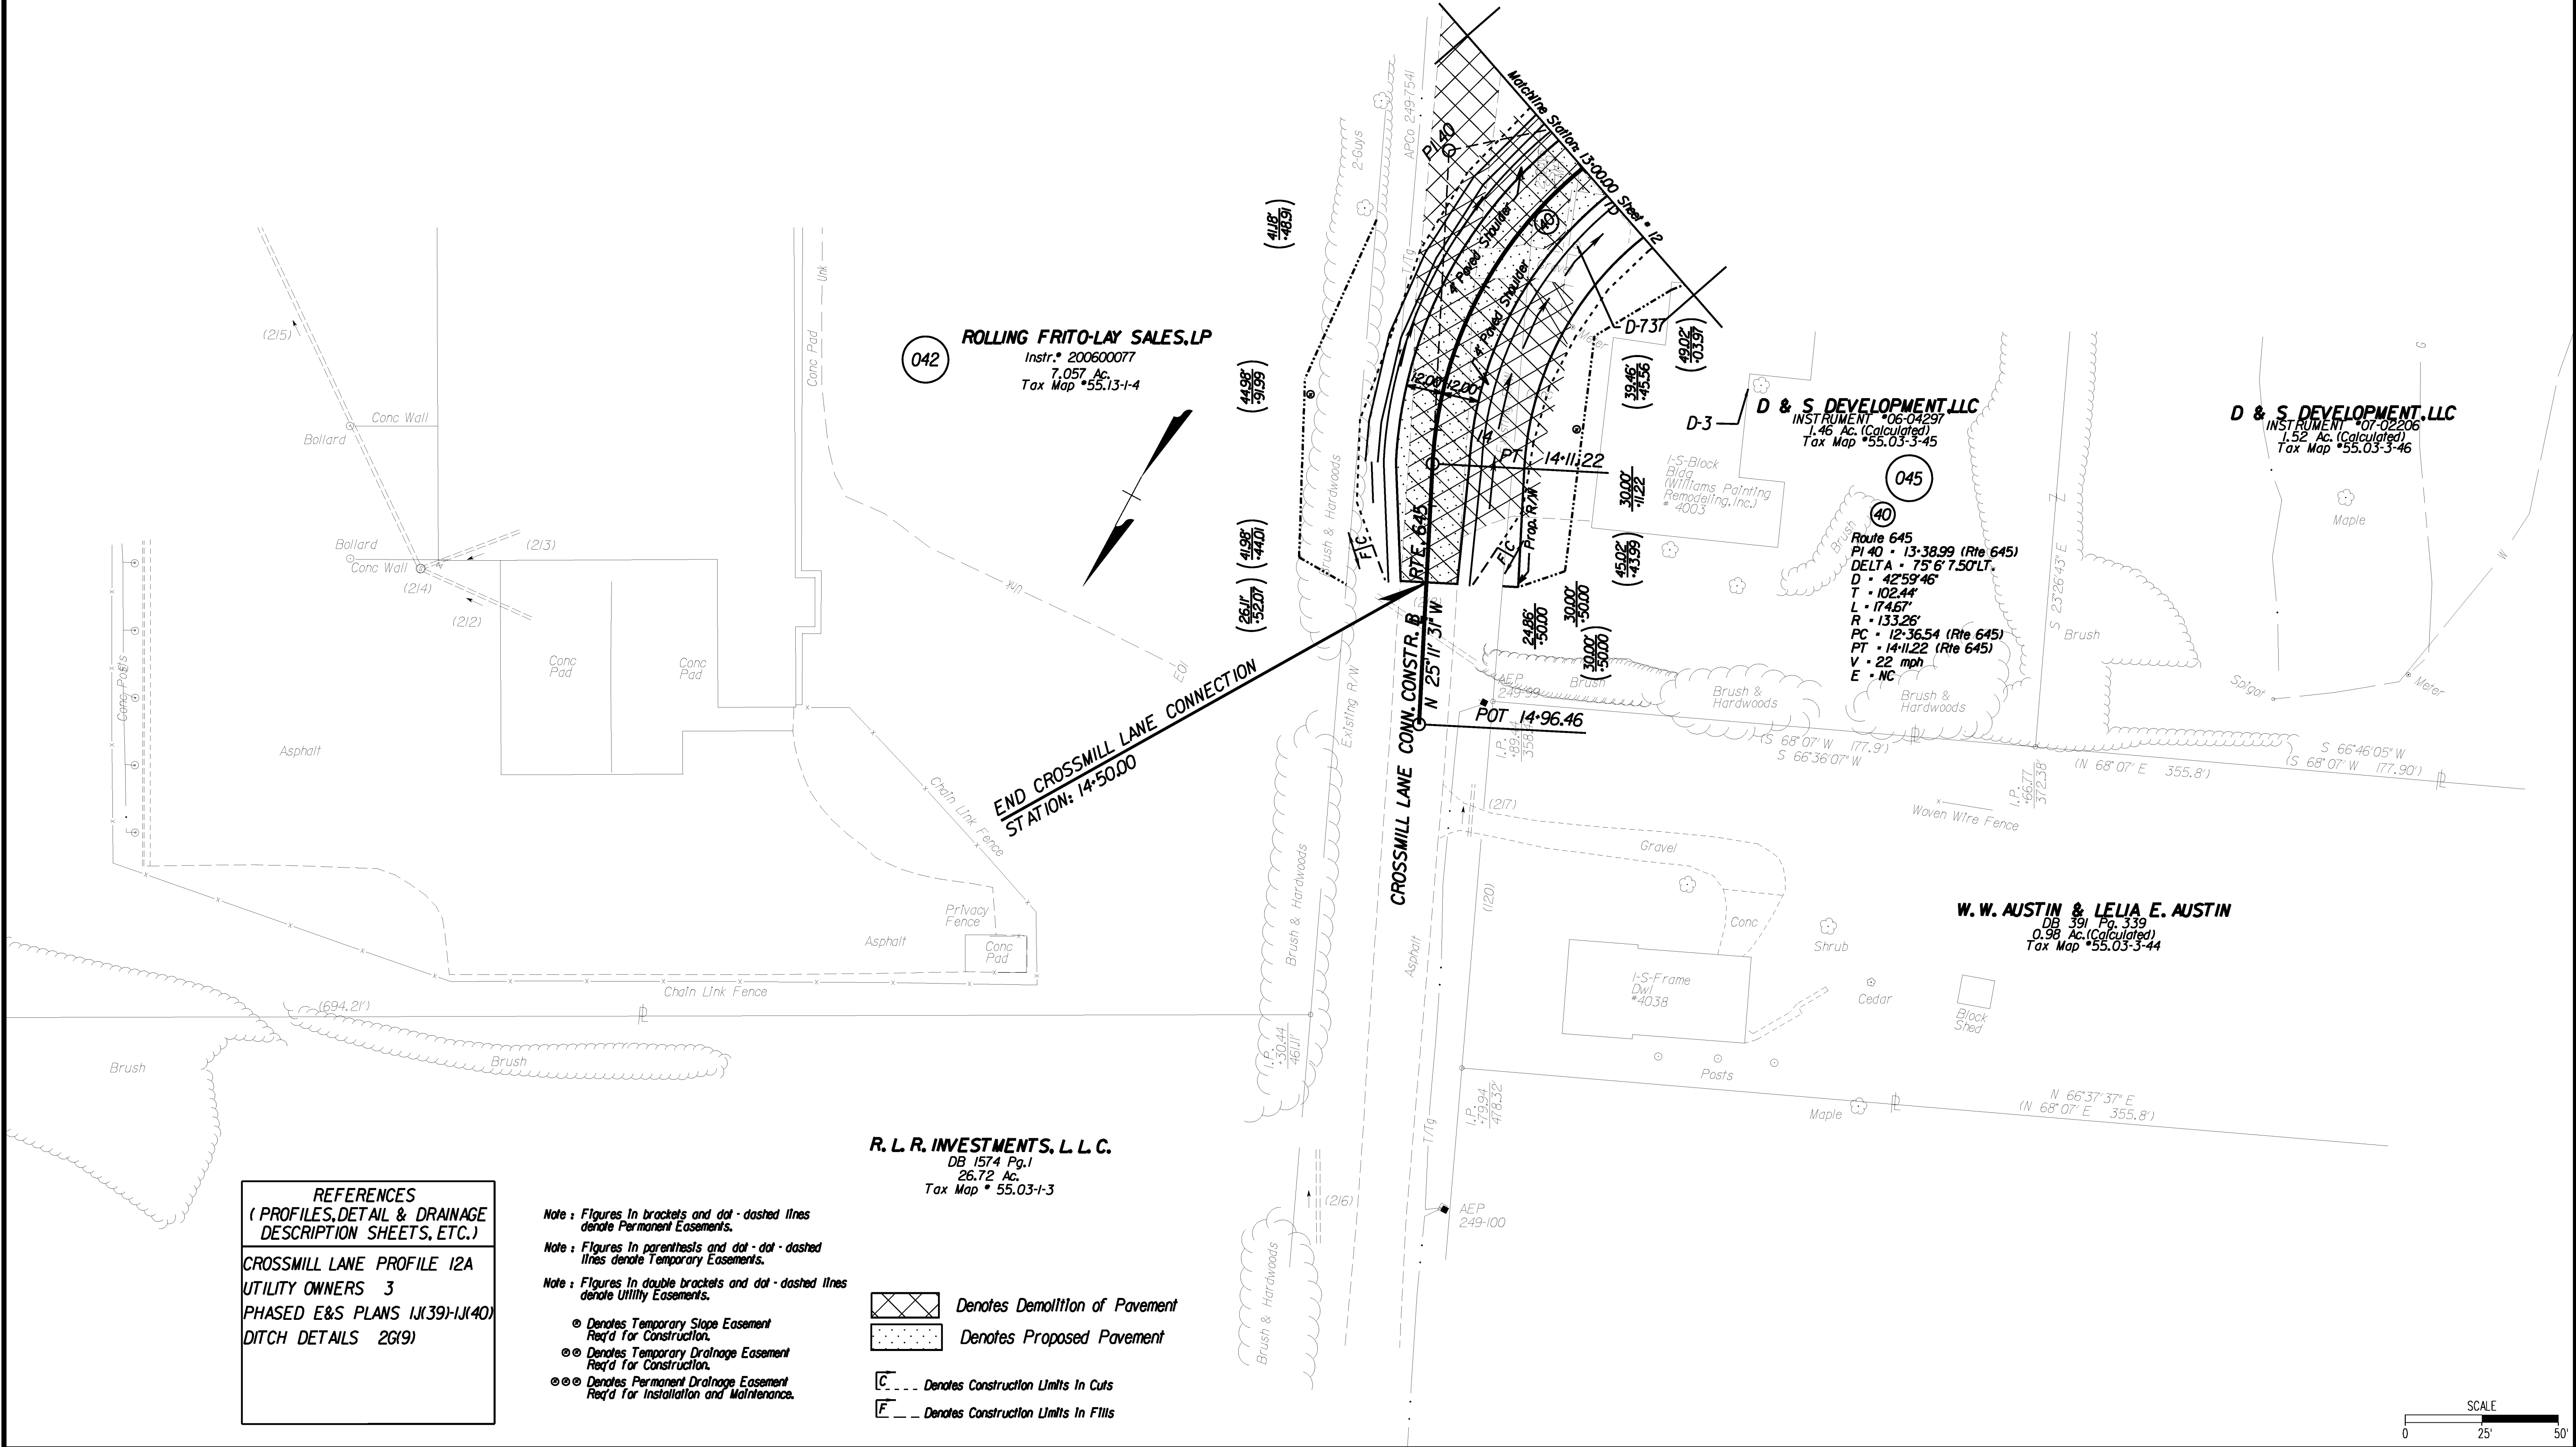

REFERENCES
(PROFILES, DETAIL & DRAINAGE
DESCRIPTION SHEETS, ETC.)
CROSSMILL LANE PROFILE 12A
UTILITY OWNERS 3
PHASED E&S PLANS 11/39/11/40
DITCH DETAILS 2G19

Note: Figures in brackets and dot-dashed lines
denote Permanent Easements.
Note: Figures in parenthesis and dot-dashed
lines denote Temporary Easements.
Note: Figures in double brackets and dot-dashed lines
denote Utility Easements.
⊙ Denotes Temporary Slope Easement
Req'd for Construction.
⊙⊙ Denotes Temporary Drainage Easement
Req'd for Construction.
⊙⊙⊙ Denotes Permanent Drainage Easement
Req'd for Installation and Maintenance.

R. L. R. INVESTMENTS, L. L. C.
DB 1574 Pg.1
26.72 Ac.
Tax Map • 55.03-1-3
Denotes Demolition of Pavement
Denotes Proposed Pavement
C --- Denotes Construction Limits In Cuts
F --- Denotes Construction Limits In Fills

SCALE
0 25' 50'