


DESIGN FEATURES RELATING TO CONSTRUCTION OR TO REGULATION AND CONTROL OF TRAFFIC MAY BE SUBJECT TO CHANGE AS DEEMED NECESSARY BY THE DEPARTMENT

REVISED	STATE	FEDERAL AID PROJECT	ROUTE	STATE PROJECT	SHEET NO.
	VA.		11	0011-080-108, C-501	21(12D)

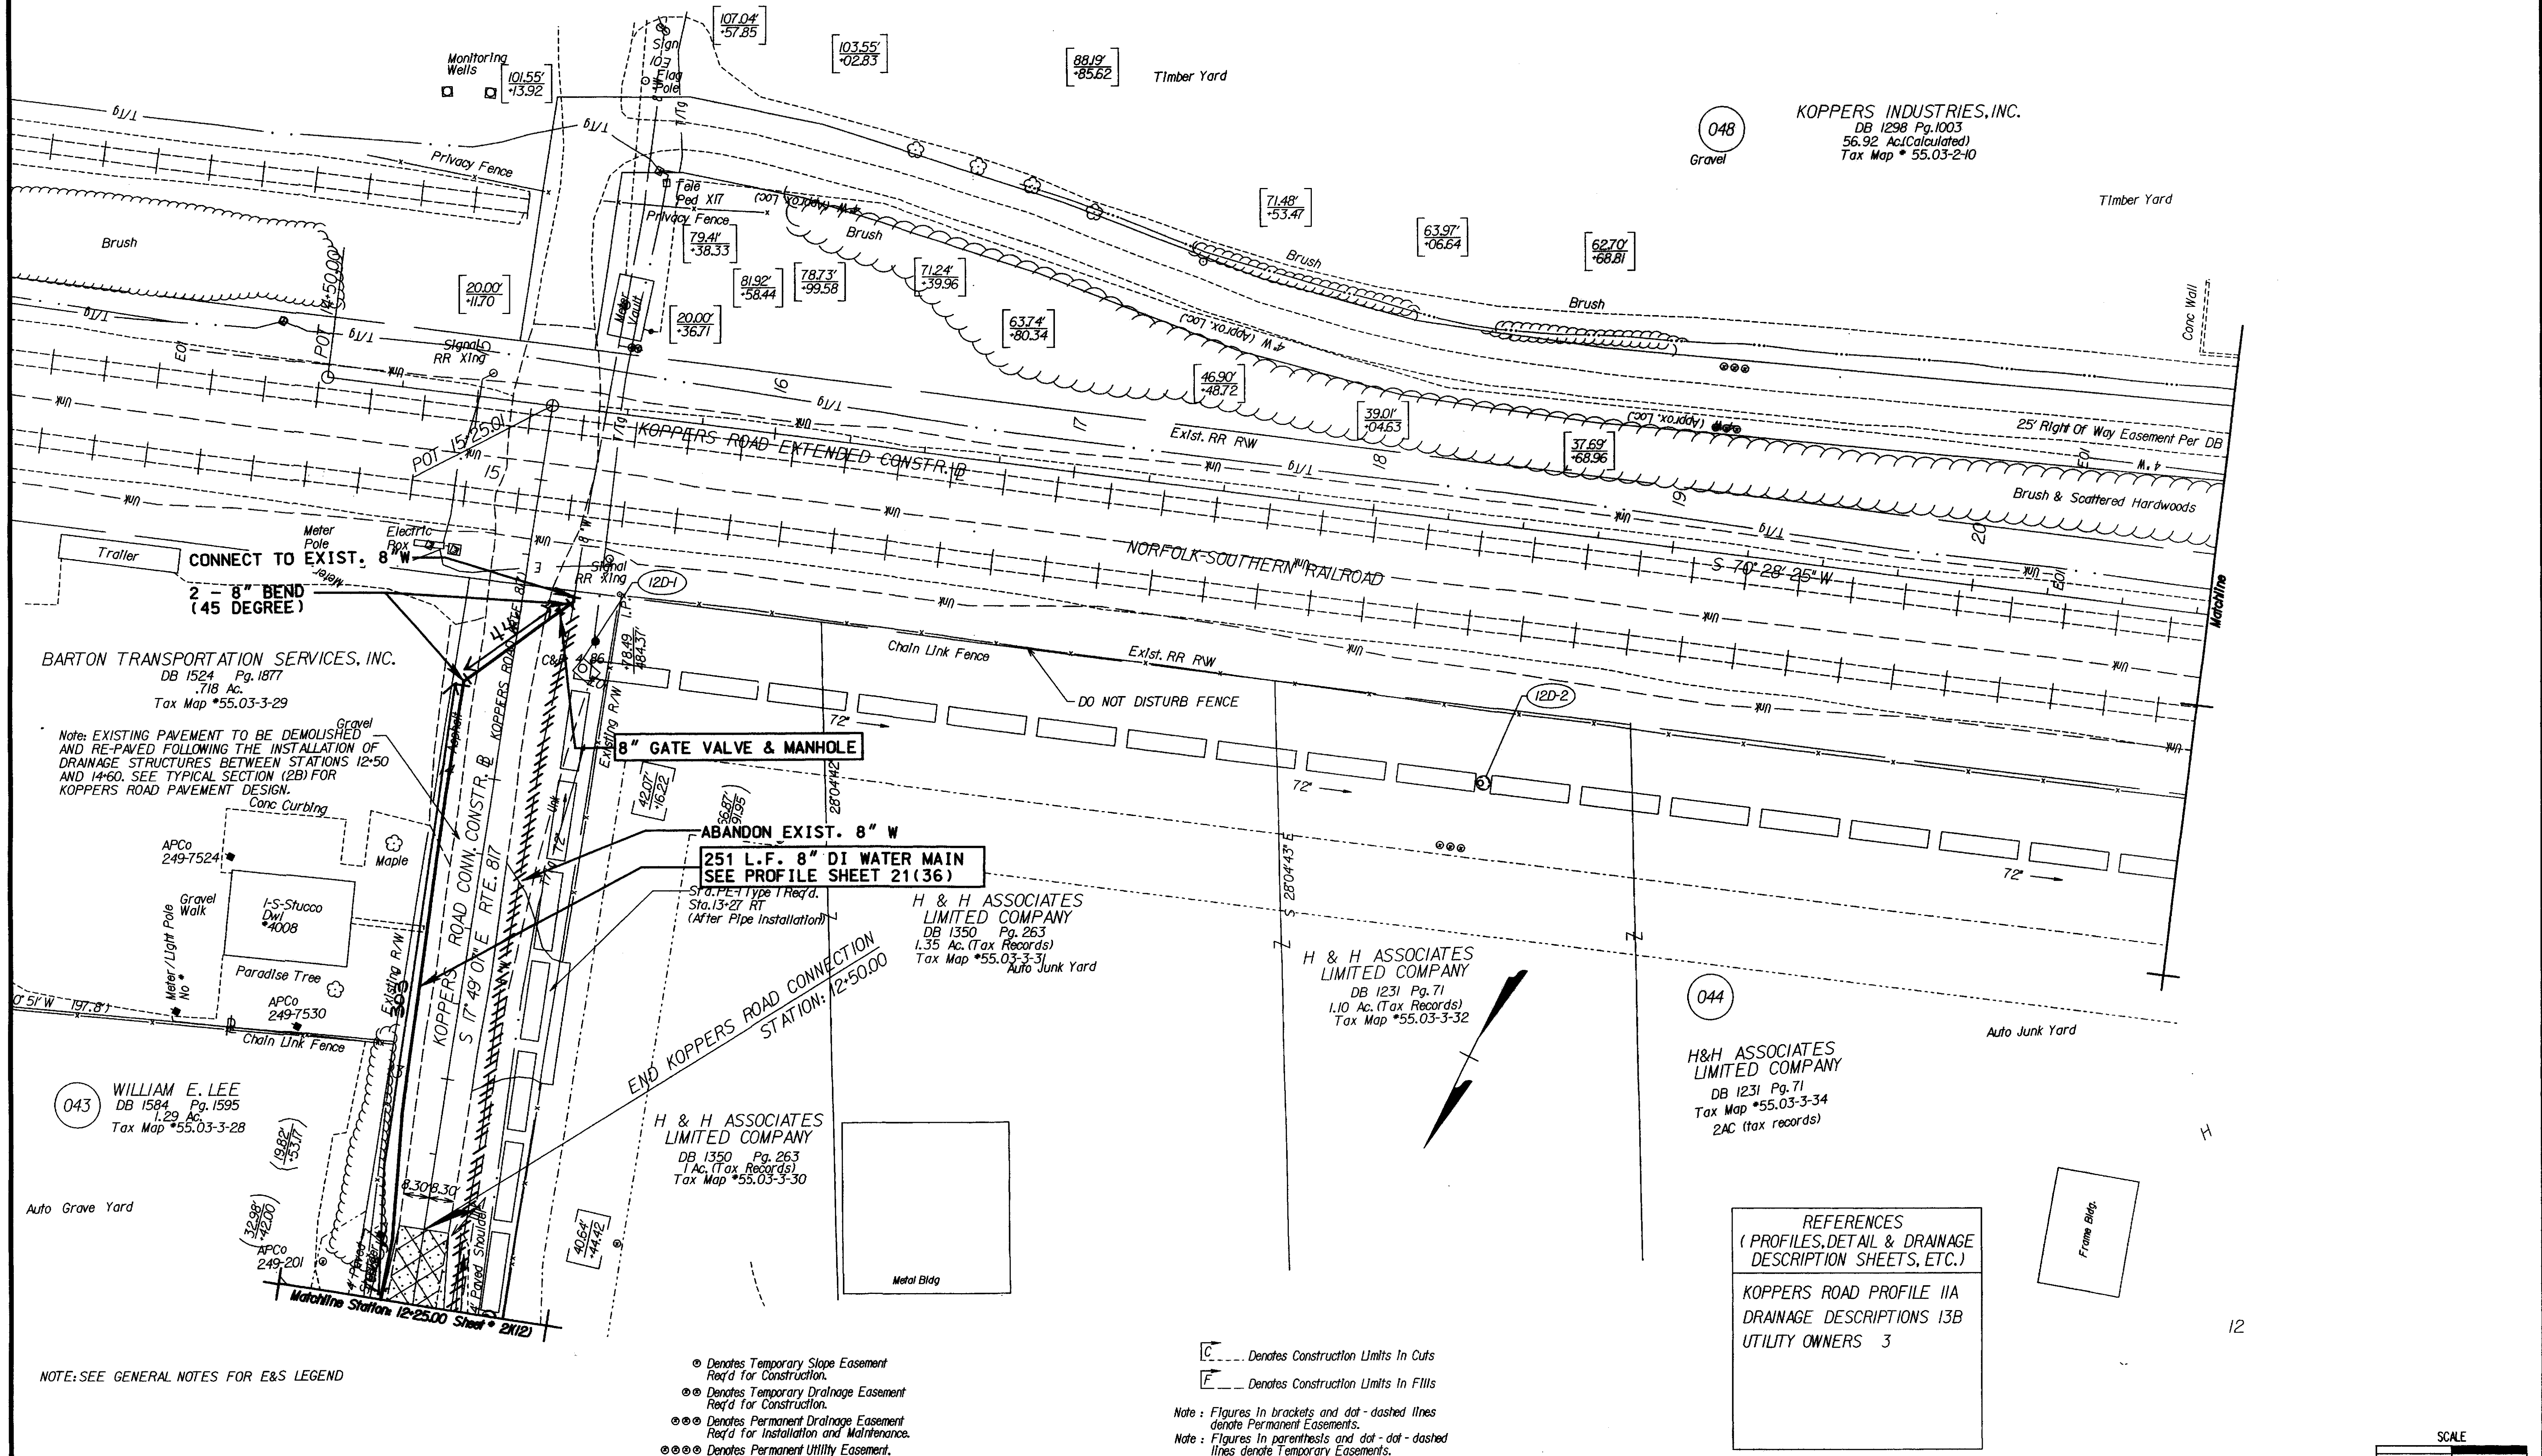

NOTE: SEE GENERAL NOTES FOR E&S LEGEND

- Denotes Temporary Slope Easement Req'd for Construction.
- ⊙ Denotes Temporary Drainage Easement Req'd for Construction.
- ⊙⊙ Denotes Permanent Drainage Easement Req'd for Installation and Maintenance.
- ⊙⊙⊙ Denotes Permanent Utility Easement.

- ┌──┐ Denotes Construction Limits In Cuts
- └──┘ Denotes Construction Limits In Fills

Note: Figures in brackets and dot-dashed lines denote Permanent Easements.
Note: Figures in parentheses and dot-dashed lines denote Temporary Easements.

REFERENCES
(PROFILES, DETAIL & DRAINAGE DESCRIPTION SHEETS, ETC.)

KOPPERS ROAD PROFILE 11A
DRAINAGE DESCRIPTIONS 13B
UTILITY OWNERS 3

