

#DGN#
#DGNLEV

#REF001
#LEV001

#REF002
#LEV002

#REF003
#LEV003

#REF004
#LEV004

#REF005
#LEV005

#REF006
#LEV006

NOTE: SEE GENERAL NOTES FOR E&S LEGEND

Denotes Demolition of Pavement
Denotes Proposed Pavement

Denotes Temporary Slope Easement
Req'd for Construction.
Denotes Temporary Drainage Easement
Req'd for Construction.
Denotes Permanent Drainage Easement
Req'd for Installation and Maintenance.
Denotes Permanent Utility Easement.

Note: Figures in brackets and dot-dashed lines
denote Permanent Easements.

Note: Figures in parenthesis and dot-dashed
lines denote Temporary Easements.

Denotes Construction Limits In Cuts


Denotes Construction Limits In Fills

DESIGN FEATURES RELATING TO CONSTRUCTION
OR TO REGULATION AND CONTROL OF TRAFFIC
MAY BE SUBJECT TO CHANGE AS DEEMED
NECESSARY BY THE DEPARTMENT

REFERENCES
(PROFILES, DETAIL & DRAINAGE
DESCRIPTION SHEETS, ETC.)

RTE II PROFILE 15A
DRAINAGE DESCRIPTION 16B
ENTRANCE PROFILES 18K
ENTRANCE ALIGN DATA 18O
UTILITY OWNERS 3

REVISED	STATE	FEDERAL AID PROJECT	ROUTE	STATE PROJECT	SHEET NO.
	VA.		11	0011-080-108, C-501	2(15)

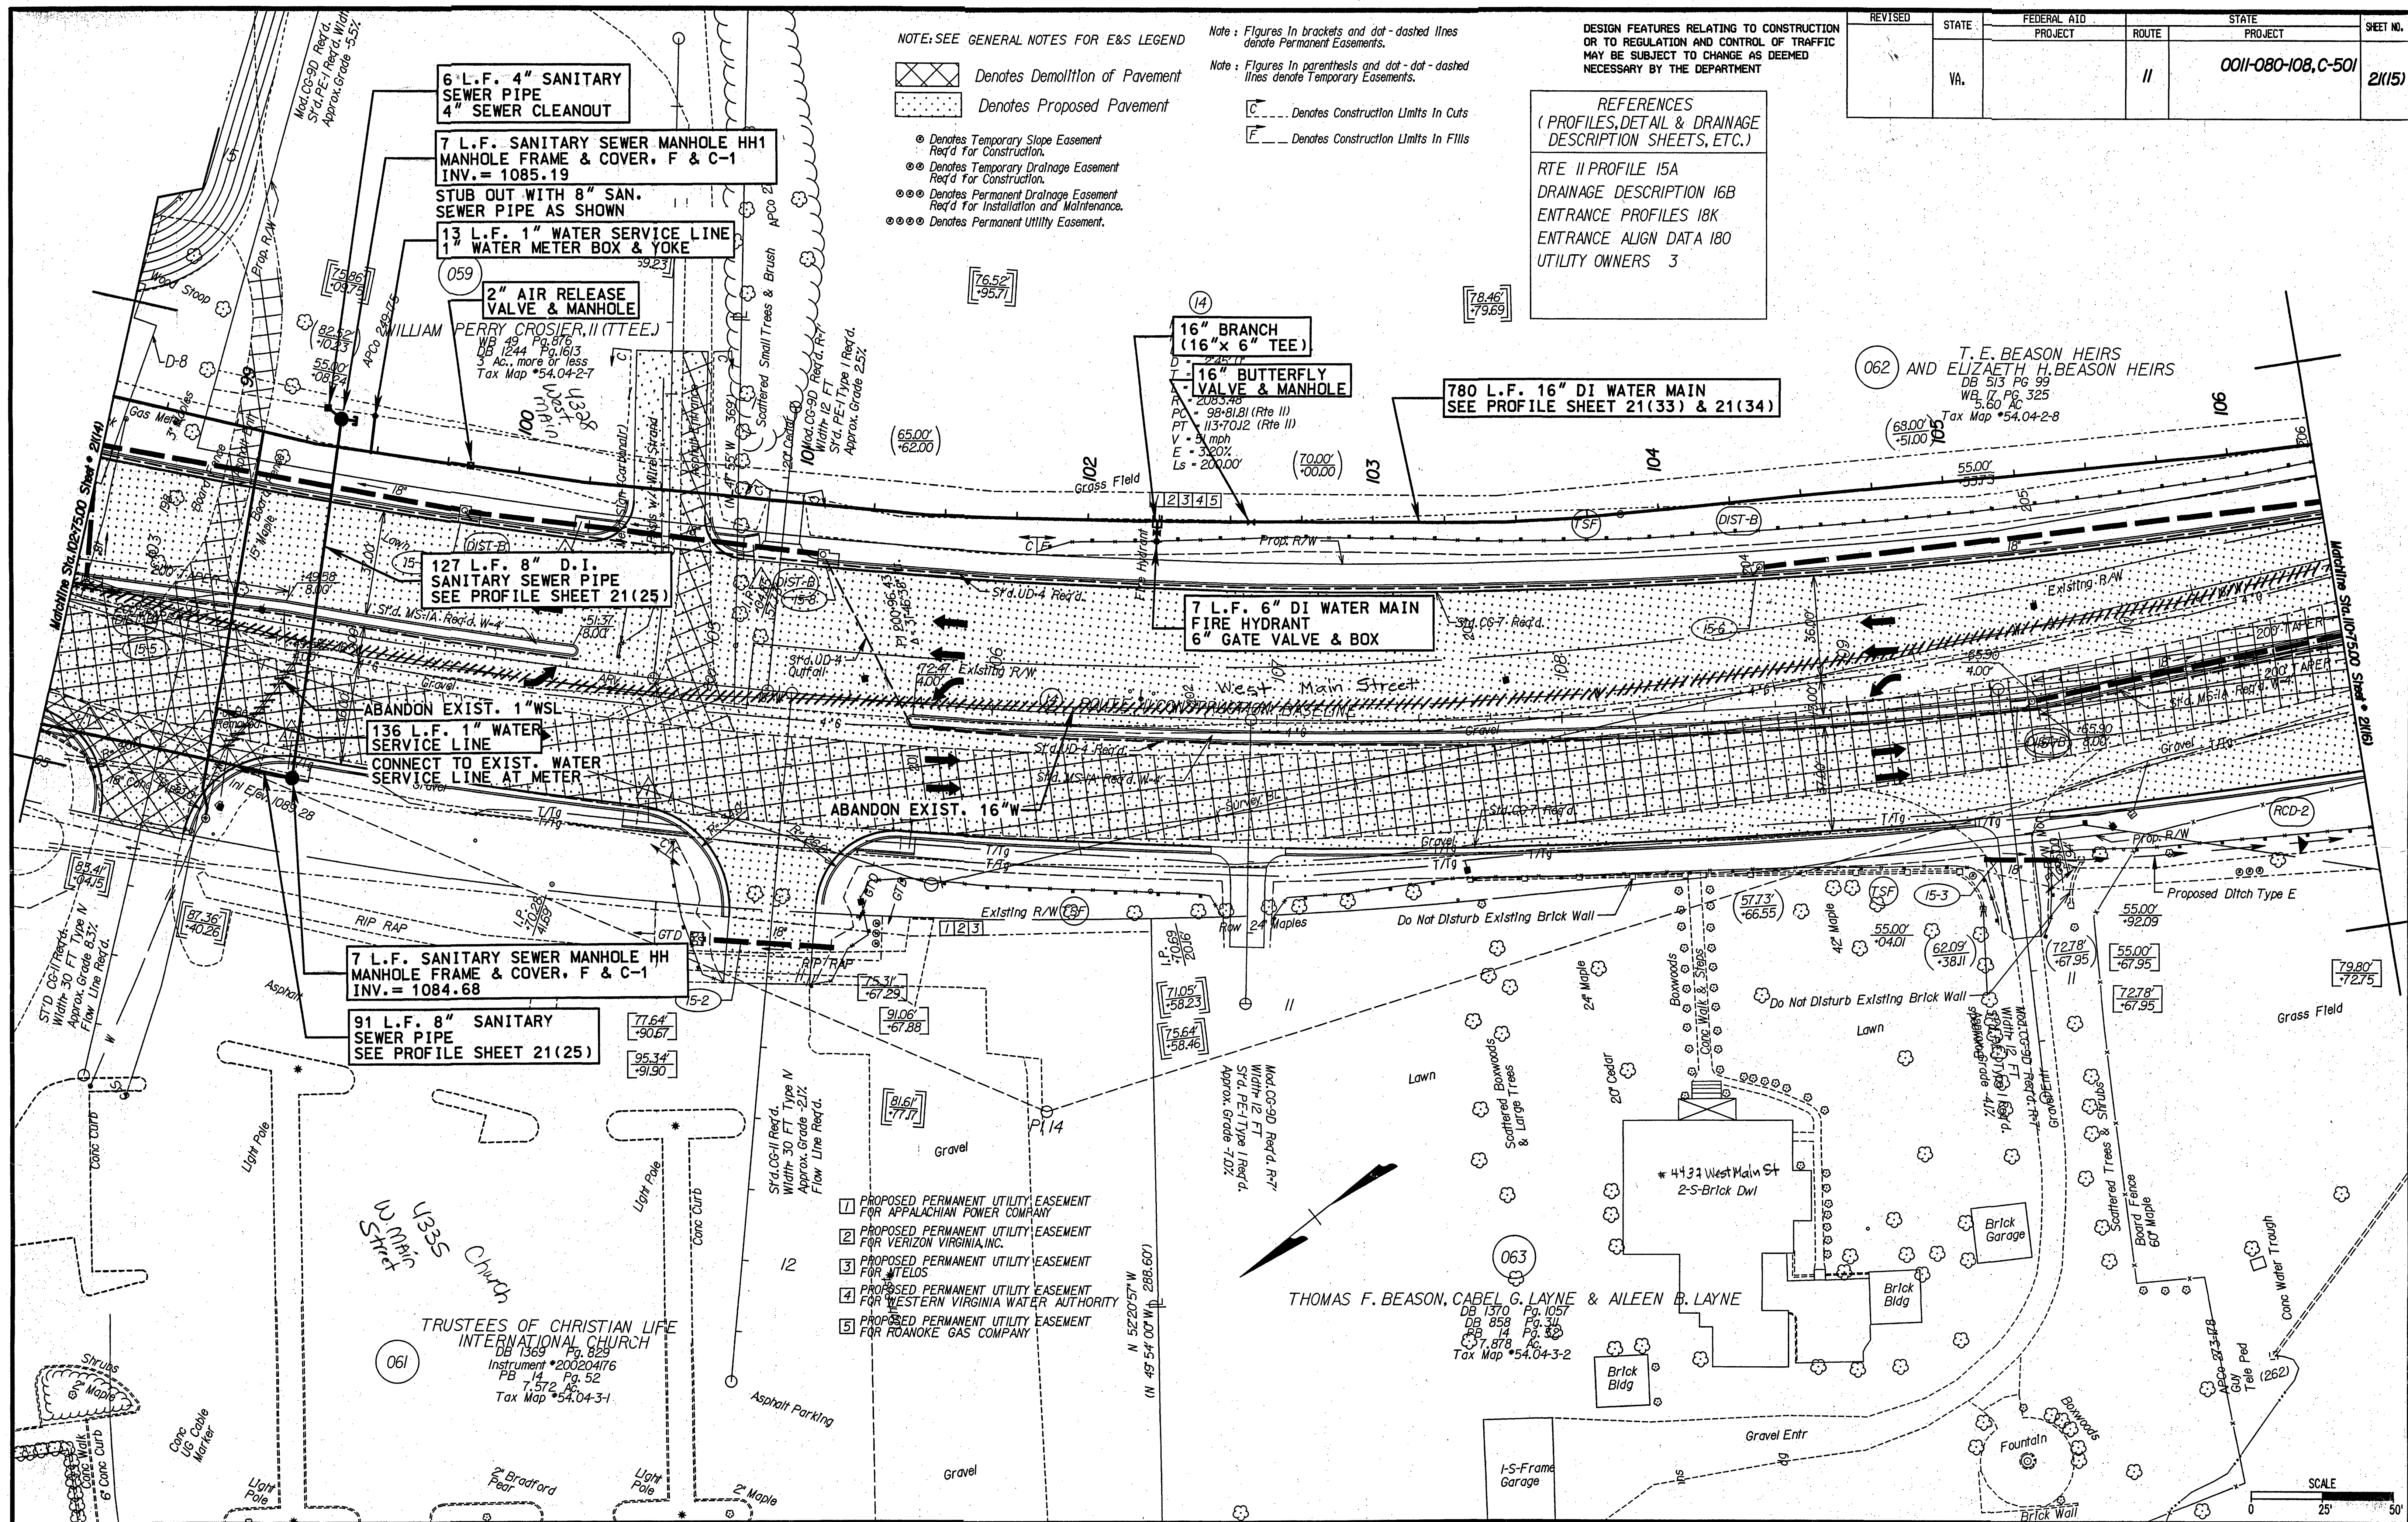

- PROPOSED PERMANENT UTILITY EASEMENT
FOR APPALACHIAN POWER COMPANY
- PROPOSED PERMANENT UTILITY EASEMENT
FOR VERIZON VIRGINIA, INC.
- PROPOSED PERMANENT UTILITY EASEMENT
FOR AT&T
- PROPOSED PERMANENT UTILITY EASEMENT
FOR WESTERN VIRGINIA WATER AUTHORITY
- PROPOSED PERMANENT UTILITY EASEMENT
FOR ROANOKE GAS COMPANY

THOMAS F. BEASON, CABEL G. LAYNE & AILEEN B. LAYNE

SCALE
0 25' 50'

PLAN NO.	PROJECT	FILE NO.	SHEET NO.
	0011-080-108		2(15)