


DESIGN FEATURES RELATING TO CONSTRUCTION OR TO REGULATION AND CONTROL OF TRAFFIC MAY BE SUBJECT TO CHANGE AS DEEMED NECESSARY BY THE DEPARTMENT

REVISED	STATE	FEDERAL AID PROJECT	ROUTE	STATE PROJECT	SHEET NO.
	VA.		11	0011-080-108, C-501	21(16)

062
T.E. BEASON HEIRS AND
ELIZABETH H. BEASON HEIRS
DB 513 Pg 99
WB 17 Pg 325
5.60 AC
Tax Map #54.04-2-8

HUTCHINSON LIMITED LIABILITY COMPANY
DB 1458 Pg 1957
1.283 AC
Tax Map #54.04-2-13

Matchline Sta. 11+3403 Sheet # 21(17)

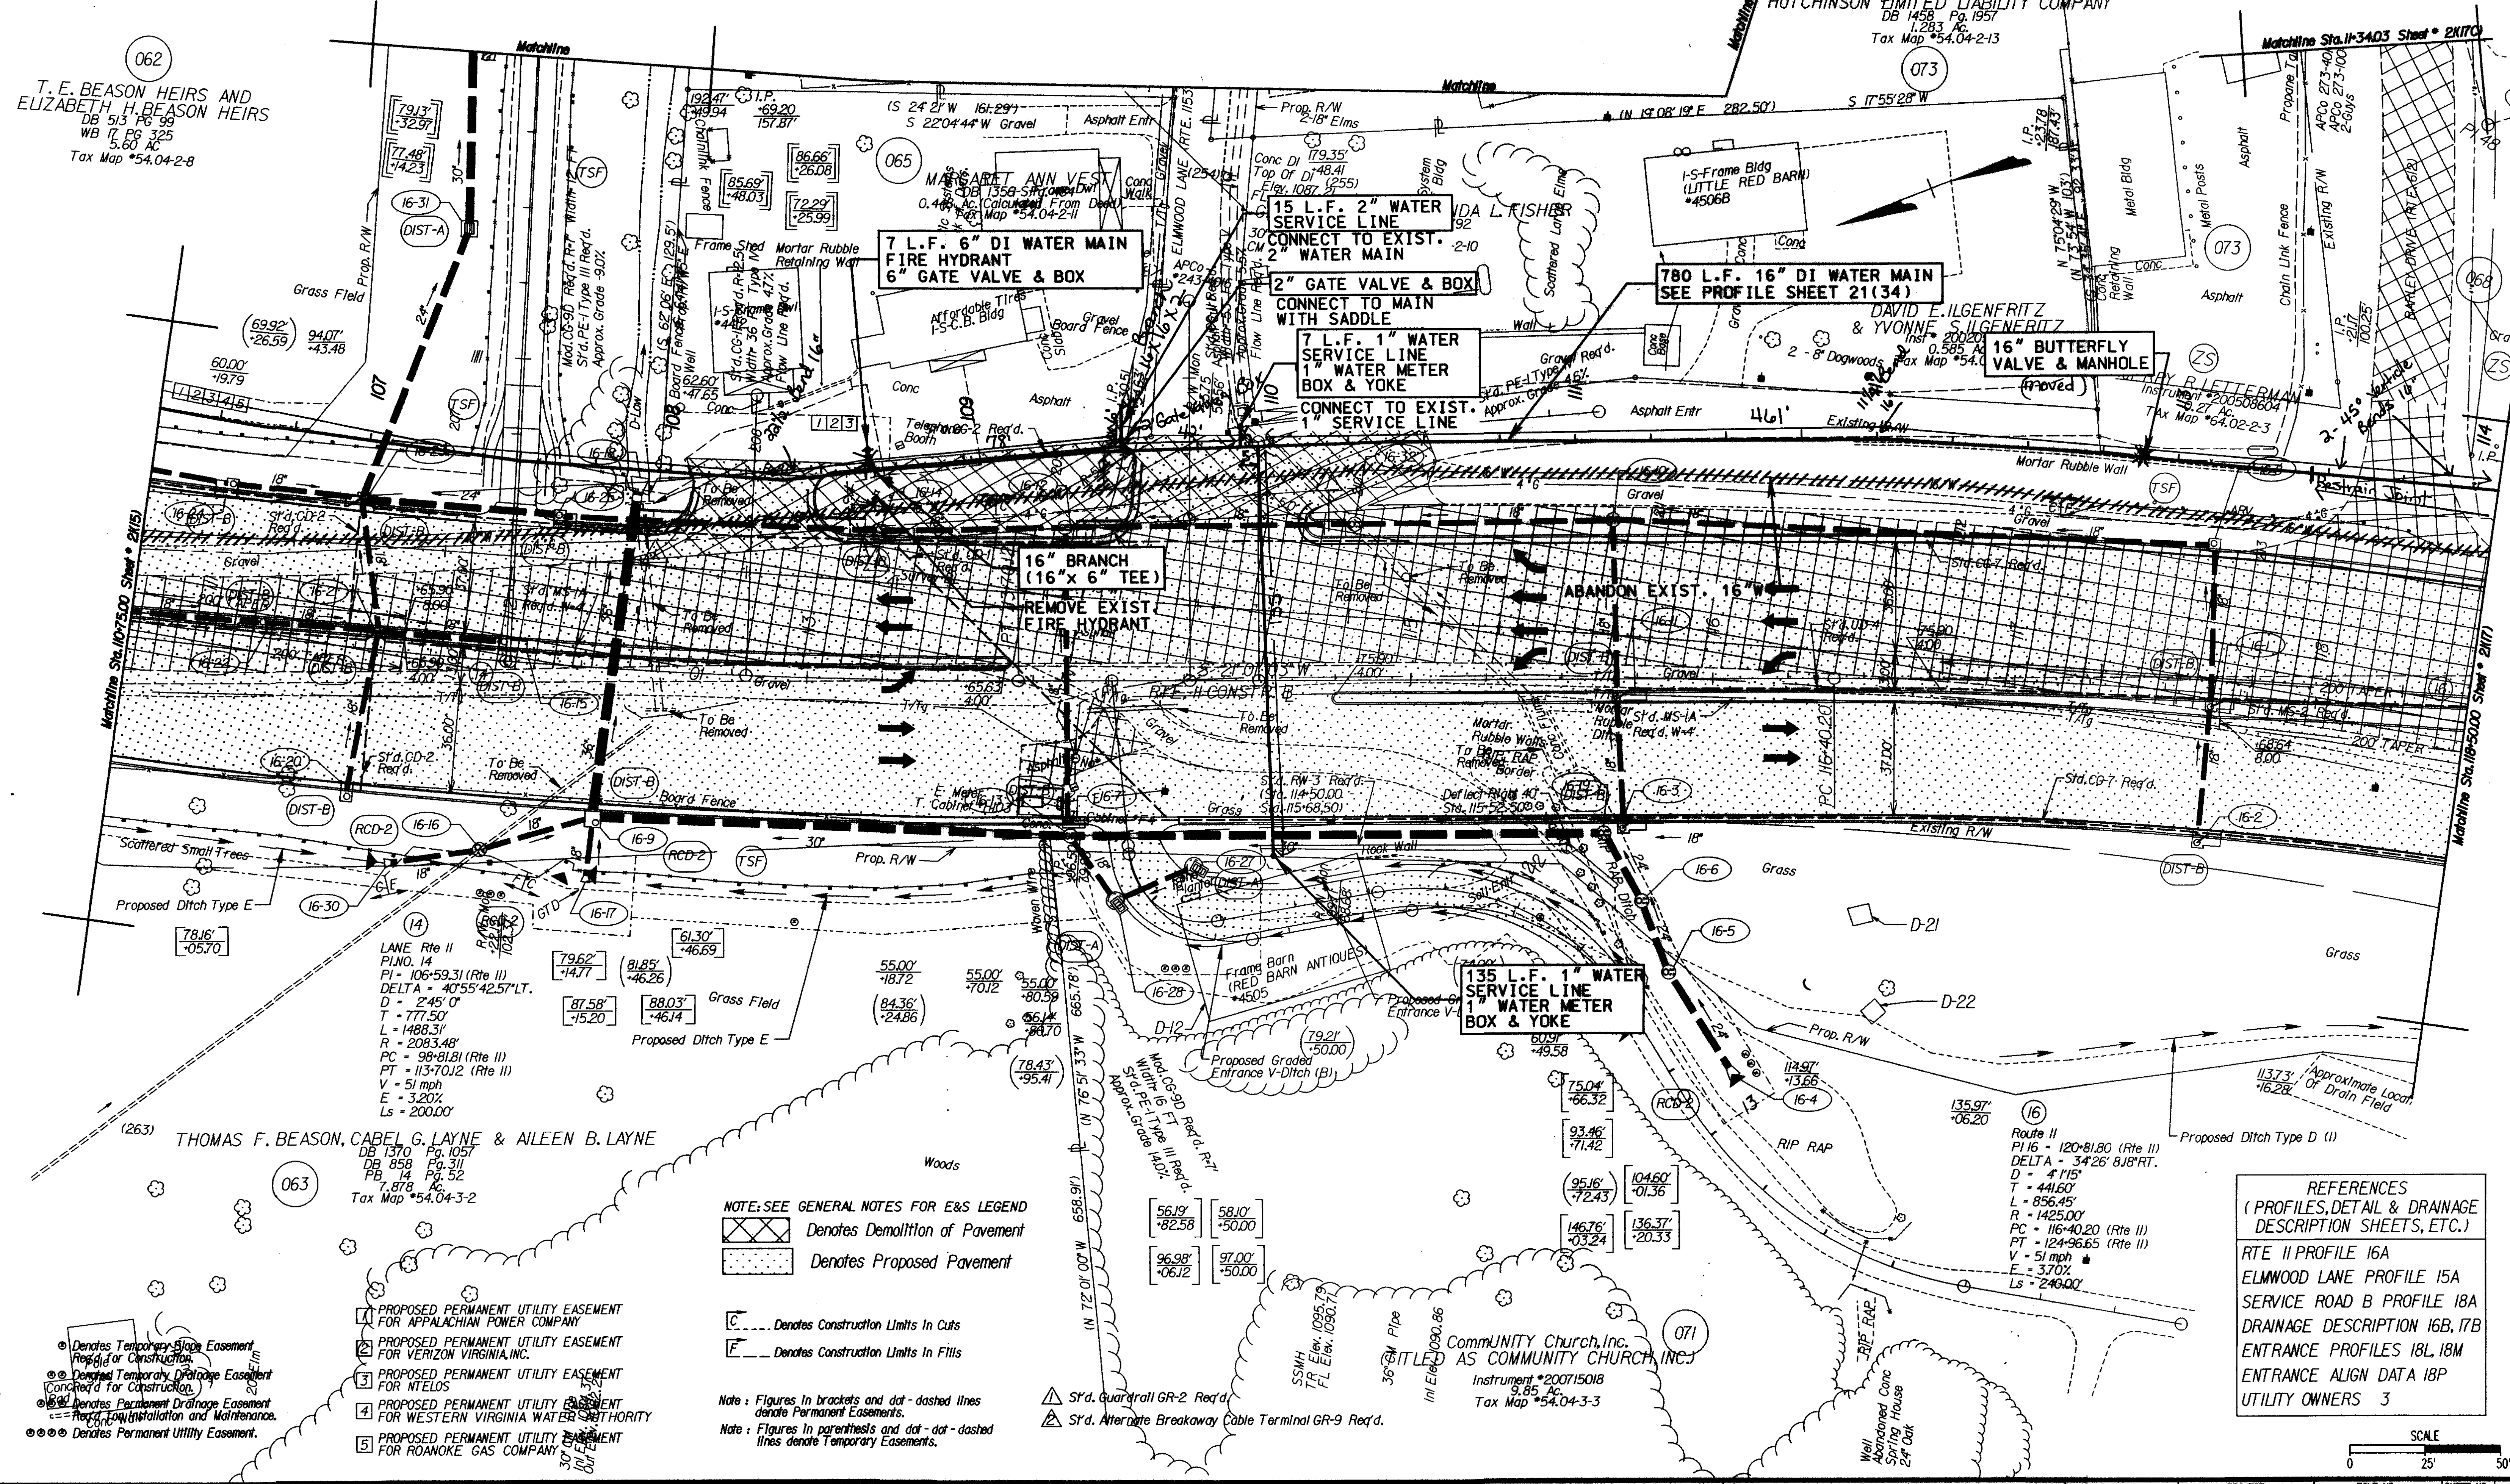

063
THOMAS F. BEASON, CABEL G. LAYNE & AILEEN B. LAYNE
DB 1370 Pg. 1057
DB 858 Pg. 31
PB 14 Pg. 32
7.878 AC
Tax Map #54.04-3-2

NOTE: SEE GENERAL NOTES FOR E&S LEGEND
[Symbol] Denotes Demolition of Pavement
[Symbol] Denotes Proposed Pavement

[Symbol] Denotes Construction Limits In Cuts
[Symbol] Denotes Construction Limits In Fills

Note: Figures in brackets and dot-dashed lines denote Permanent Easements.
Note: Figures in parentheses and dot-dot-dashed lines denote Temporary Easements.

Denotes Temporary Easement Required for Construction.
Denotes Temporary Drainage Easement Required for Construction.
Denotes Permanent Drainage Easement Required for Installation and Maintenance.
Denotes Permanent Utility Easement.

- 1 PROPOSED PERMANENT UTILITY EASEMENT FOR APPALACHIAN POWER COMPANY
- 2 PROPOSED PERMANENT UTILITY EASEMENT FOR VERIZON VIRGINIA, INC.
- 3 PROPOSED PERMANENT UTILITY EASEMENT FOR NTELOS
- 4 PROPOSED PERMANENT UTILITY EASEMENT FOR WESTERN VIRGINIA WATER AUTHORITY
- 5 PROPOSED PERMANENT UTILITY EASEMENT FOR ROANOKE GAS COMPANY

REFERENCES
(PROFILES, DETAIL & DRAINAGE DESCRIPTION SHEETS, ETC.)
RTE 11 PROFILE 16A
ELMWOOD LANE PROFILE 15A
SERVICE ROAD B PROFILE 18A
DRAINAGE DESCRIPTION 16B, 17B
ENTRANCE PROFILES 18L, 18M
UTILITY OWNERS 3

SCALE
0 25 50'

SUPERVISED BY: TIM VERHAAGEN (804) 786-5483
DESIGNED BY: BRADLEY C. COOPER, MATTEN & CRAG, INC. (540) 345-9342

ST/ME&P