


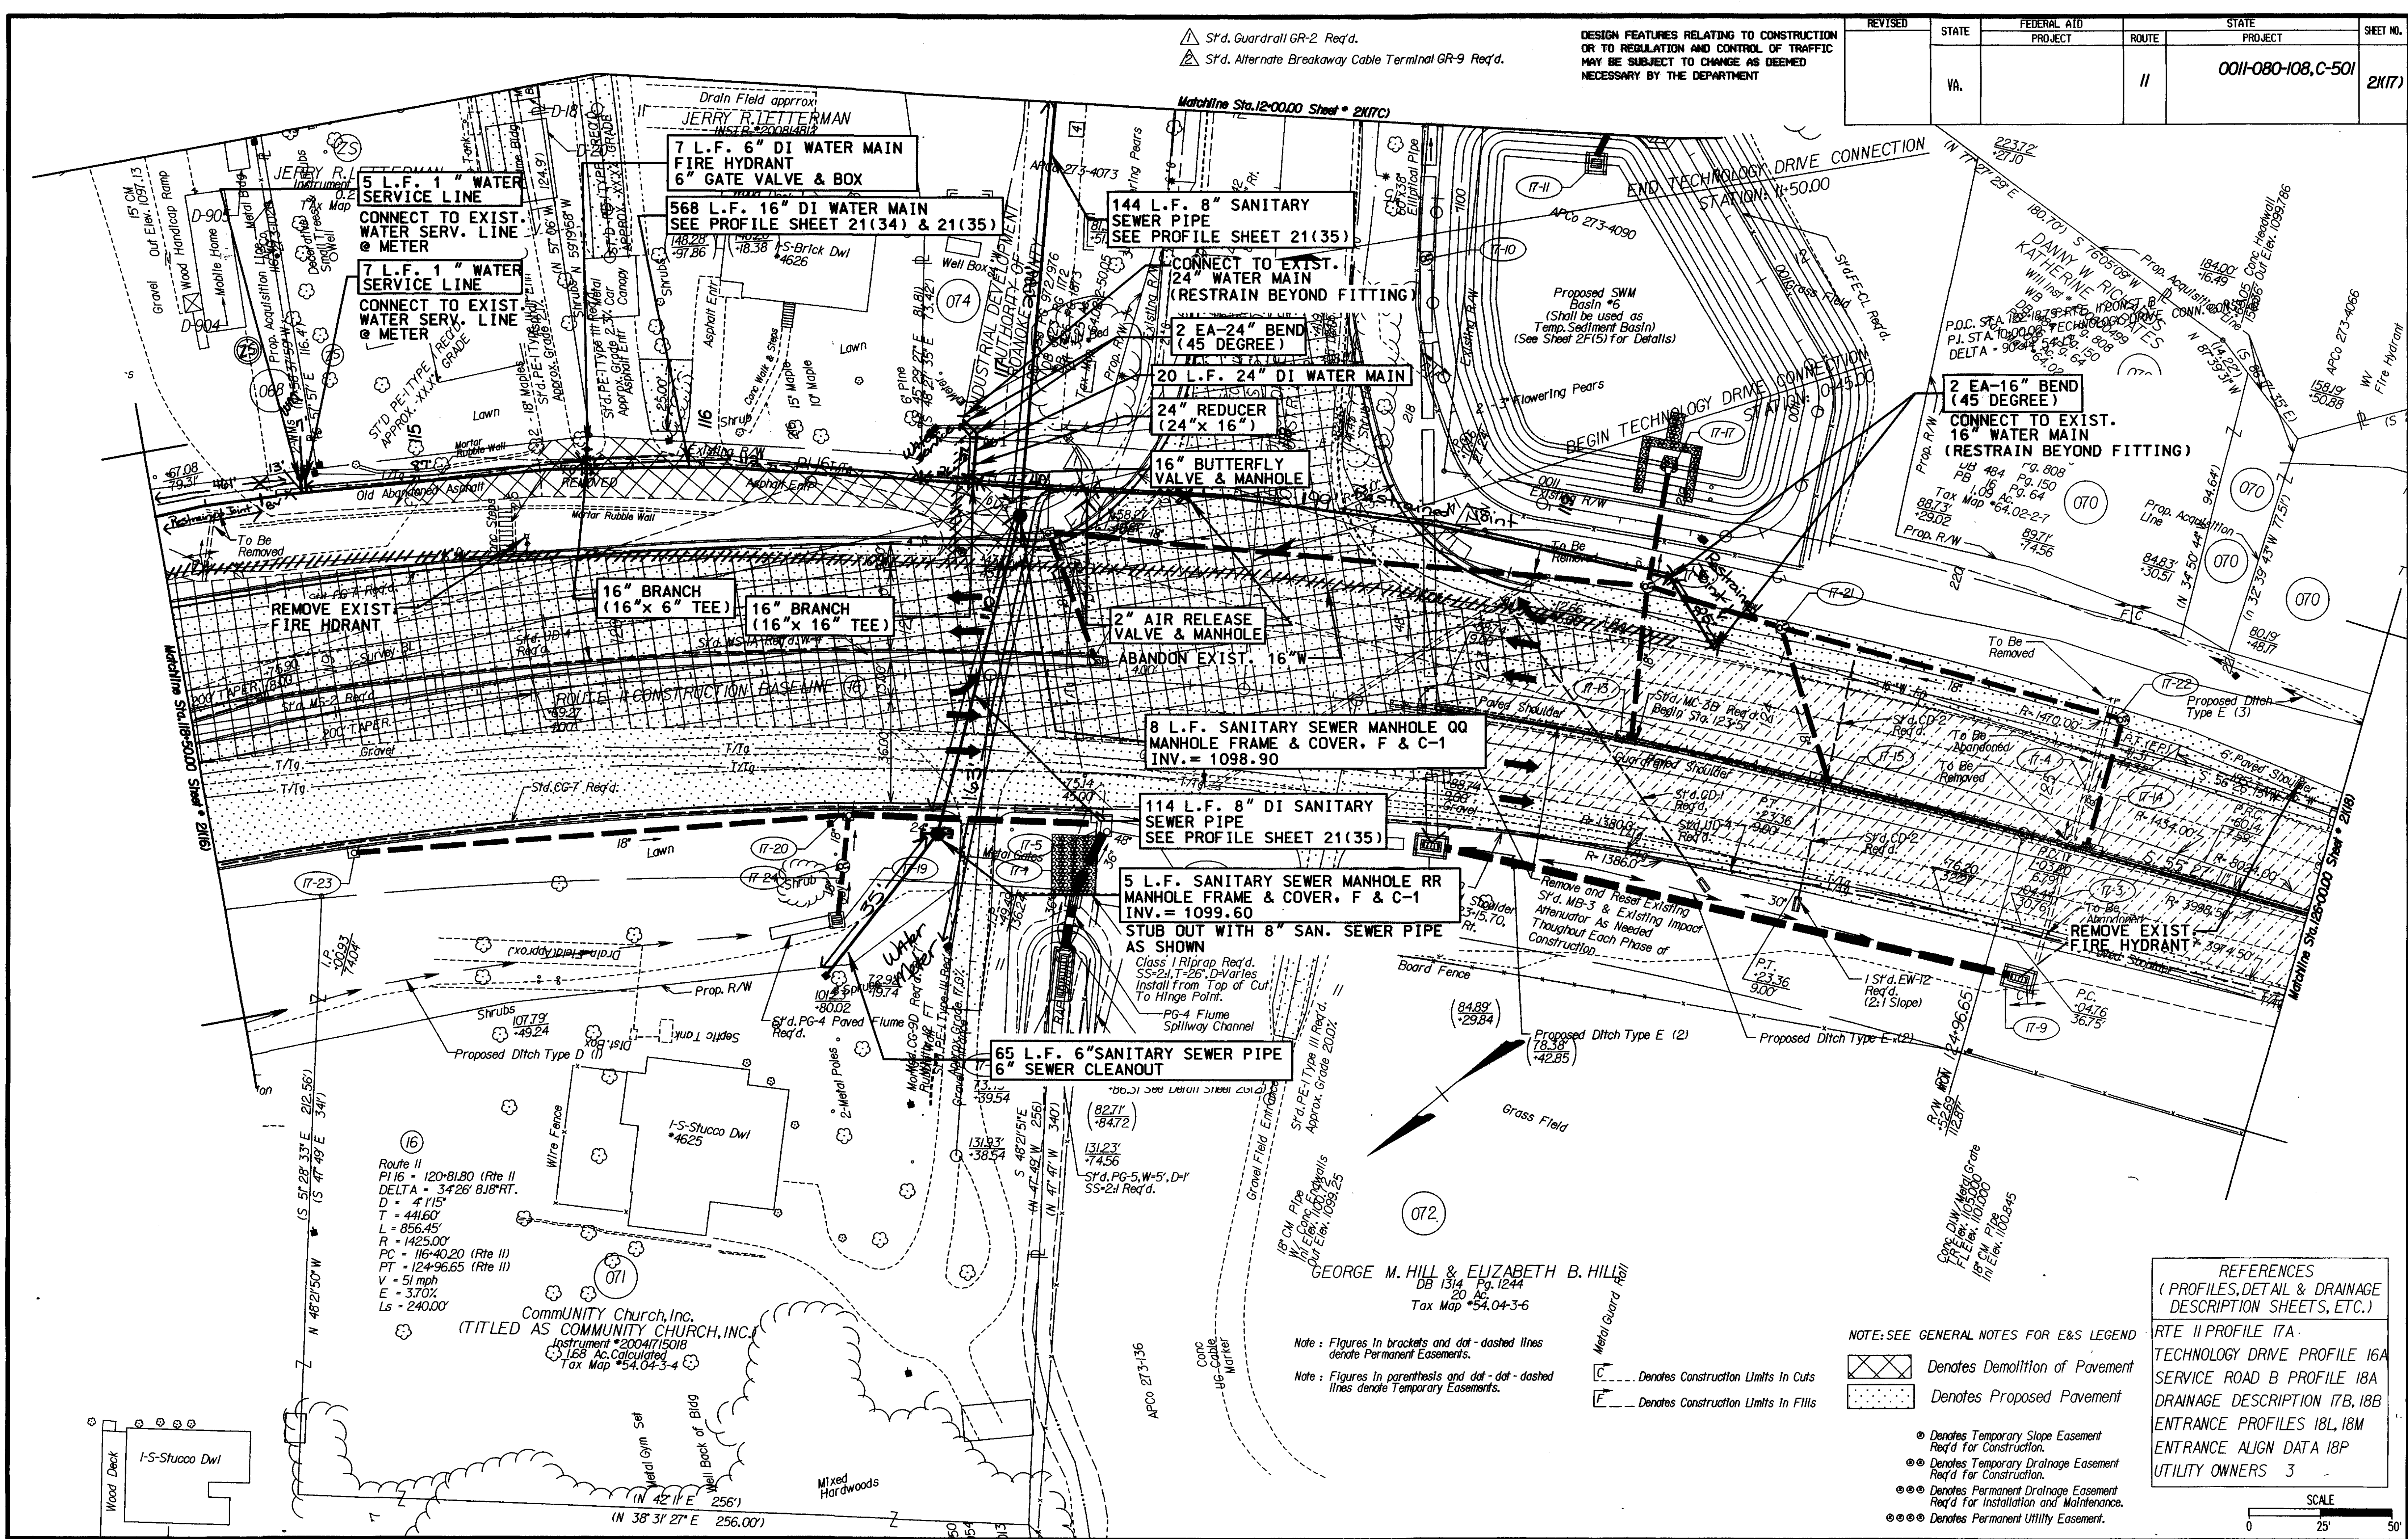

REVISED	STATE	FEDERAL AID	ROUTE	STATE	SHEET NO.
	VA.	PROJECT	II	0011-080-108, C-501	2(17)

REFERENCES
(PROFILES, DETAIL & DRAINAGE
DESCRIPTION SHEETS, ETC.)
RTE II PROFILE 17A
TECHNOLOGY DRIVE PROFILE 16A
SERVICE ROAD B PROFILE 18A
DRAINAGE DESCRIPTION 17B, 18B
ENTRANCE PROFILES 18L, 18M
ENTRANCE ALIGN DATA 18P
UTILITY OWNERS 3

NOTE: SEE GENERAL NOTES FOR E&S LEGEND
Denotes Demolition of Pavement
Denotes Proposed Pavement
Denotes Temporary Slope Easement
Req'd for Construction.
Denotes Temporary Drainage Easement
Req'd for Construction.
Denotes Permanent Drainage Easement
Req'd for Installation and Maintenance.
Denotes Permanent Utility Easement.

