

\$DGN#
\$DGNLEV

\$REF001
\$LEV001

\$REF002
\$LEV002

\$REF003
\$LEV003


\$REF004
\$LEV004

\$REF005
\$LEV005

\$REF006
\$LEV006

DESIGN FEATURES RELATING TO CONSTRUCTION
OR TO REGULATION AND CONTROL OF TRAFFIC
MAY BE SUBJECT TO CHANGE AS DEEMED
NECESSARY BY THE DEPARTMENT

REVISED	STATE	FEDERAL AID PROJECT	ROUTE	STATE	SHEET NO.
				PROJECT	
	VA.		11	0011-080-108, C-501	2(118)

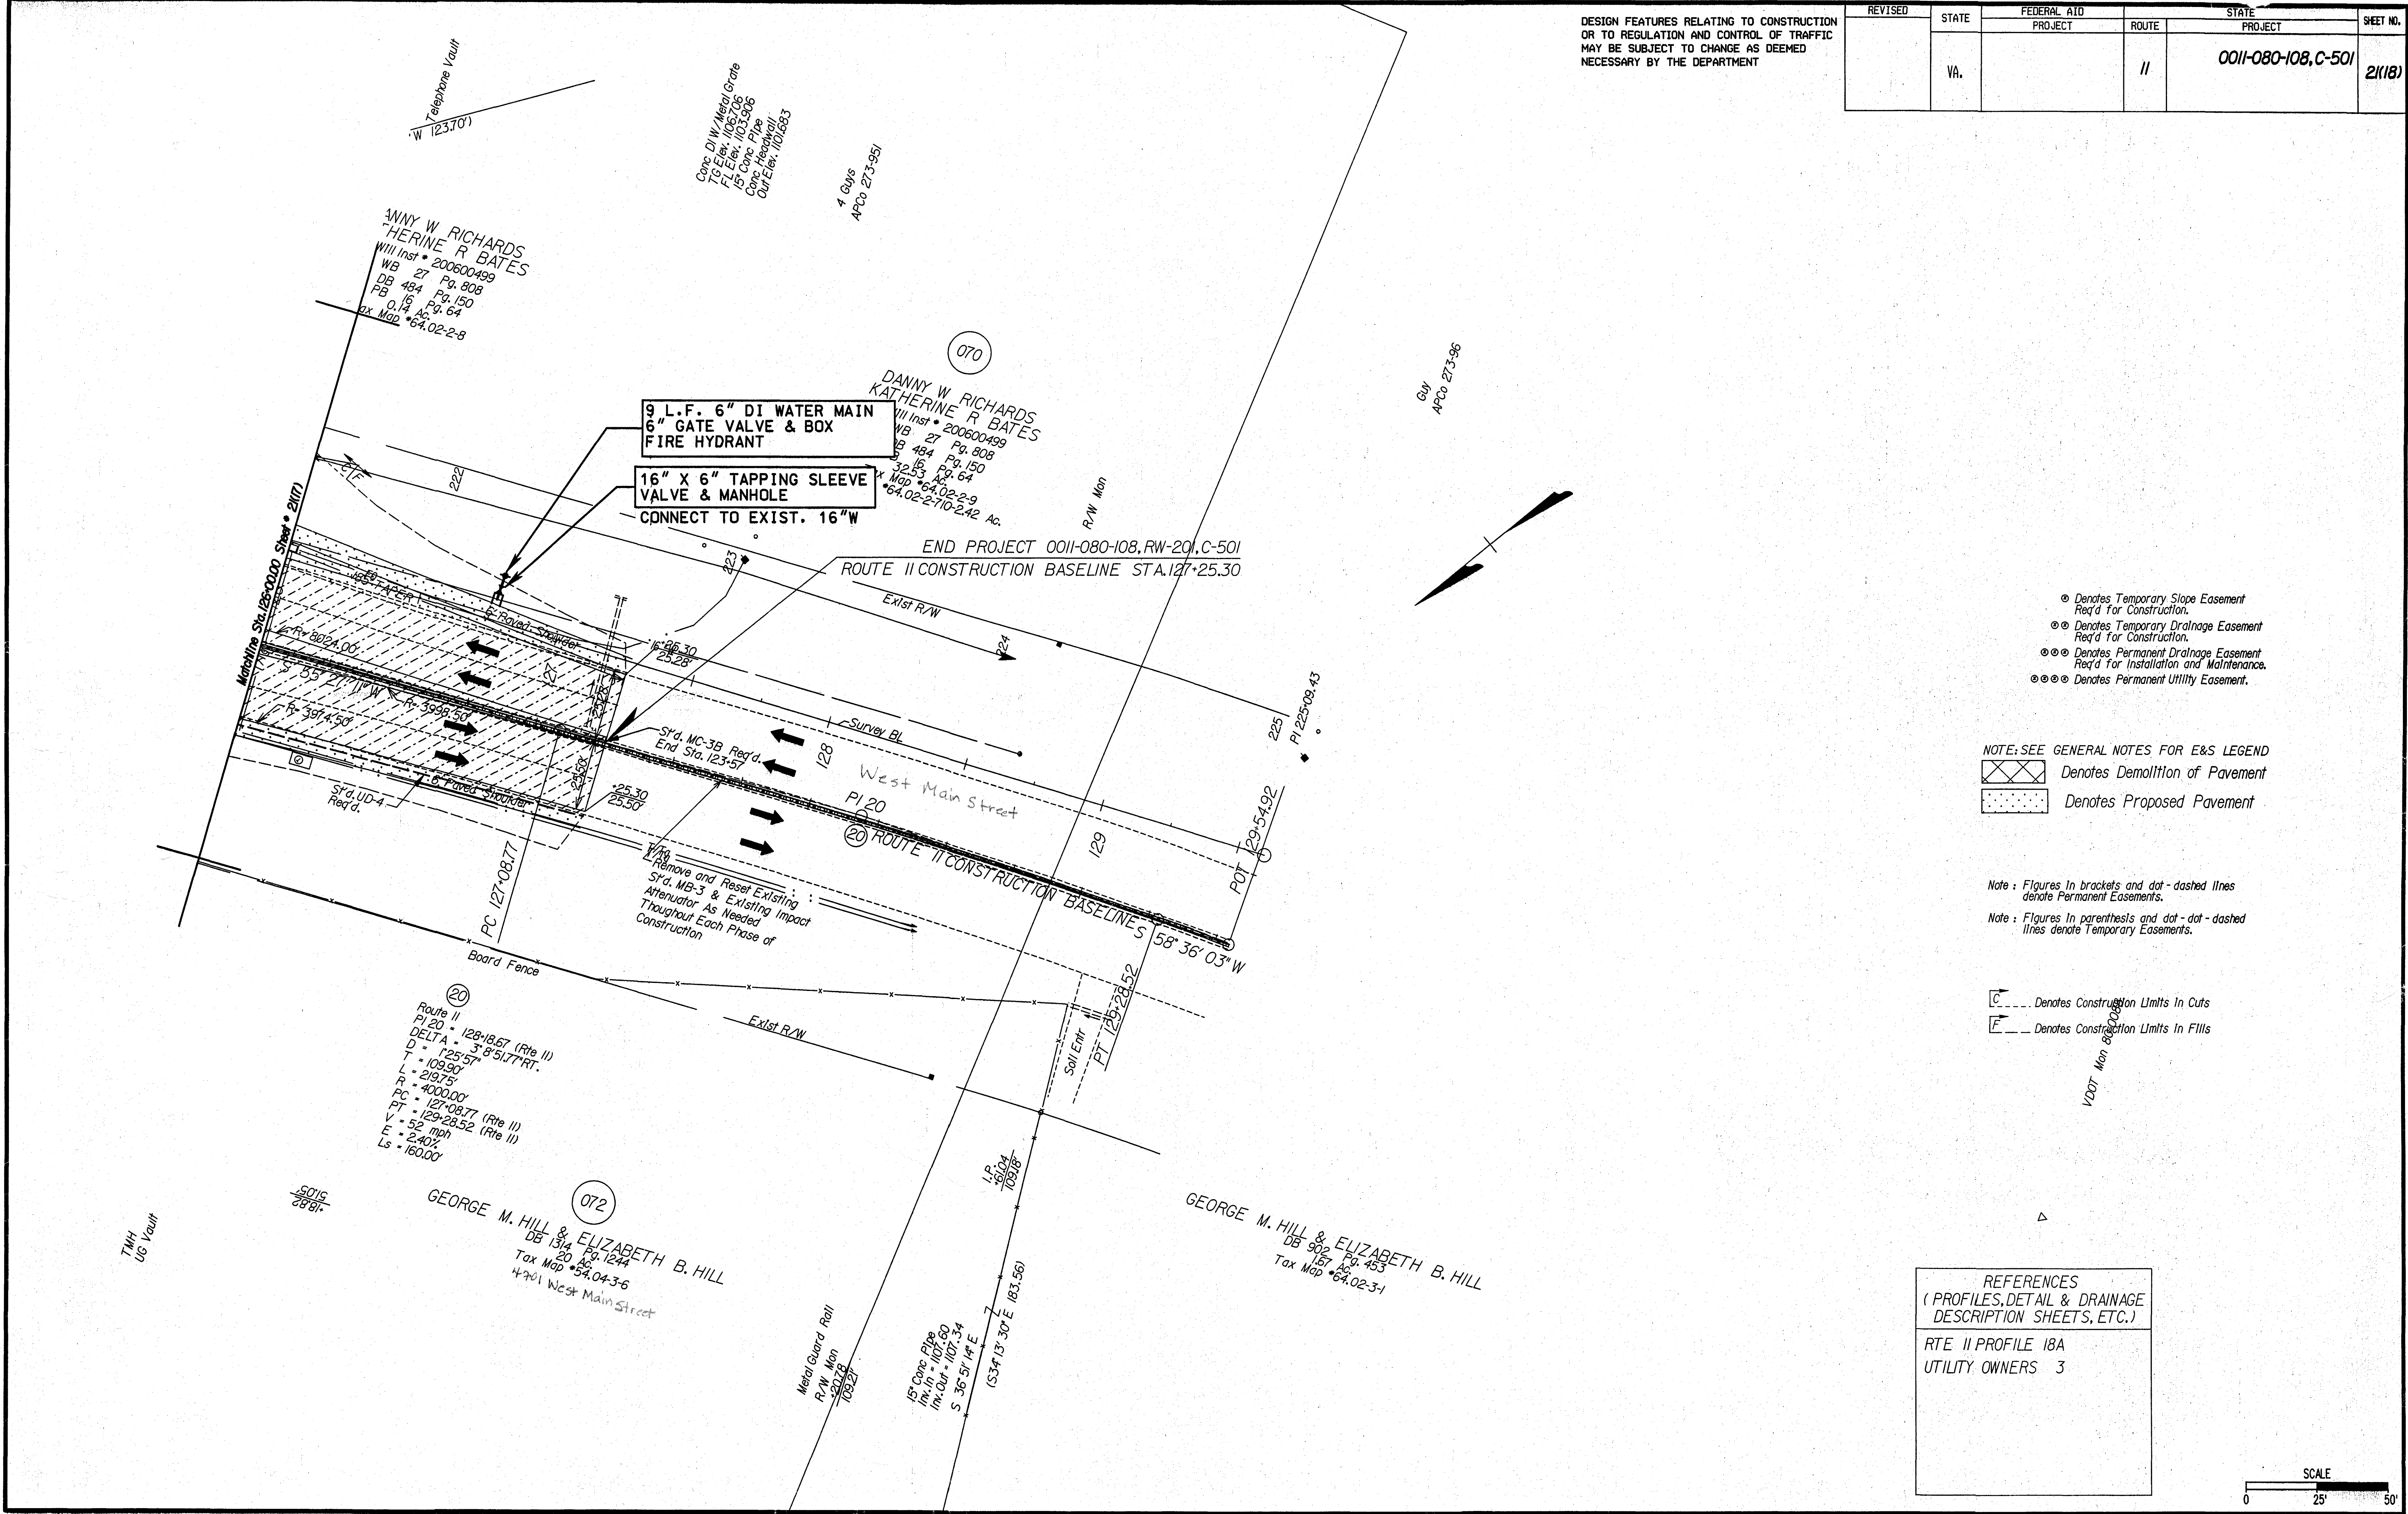

- ⊙ Denotes Temporary Slope Easement Req'd for Construction.
- ⊙⊙ Denotes Temporary Drainage Easement Req'd for Construction.
- ⊙⊙⊙ Denotes Permanent Drainage Easement Req'd for Installation and Maintenance.
- ⊙⊙⊙⊙ Denotes Permanent Utility Easement.

NOTE: SEE GENERAL NOTES FOR E&S LEGEND


- Denotes Demolition of Pavement
- Denotes Proposed Pavement

- Note: Figures in brackets and dot-dashed lines denote Permanent Easements.
- Note: Figures in parentheses and dot-dashed lines denote Temporary Easements.

- Denotes Construction Limits in Cuts
- Denotes Construction Limits in Fills

REFERENCES
(PROFILES, DETAIL & DRAINAGE
DESCRIPTION SHEETS, ETC.)

RTE II PROFILE 18A
UTILITY OWNERS 3

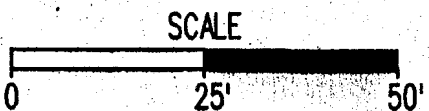

PLAN NO.	PROJECT	FILE NO.	SHEET NO.
	0011-080-108		2(118)

SURVEYED BY: JIM VERMAUTEN (504) 786-5483
SUPERVISED BY: JIM VERMAUTEN (504) 786-5483
DESIGNED BY: BRADLEY C. CRAMER (504) 745-9342

\$TIME\$TAMP\$