


\$REF006
\$LEV006

REVISED	FEDERAL AD		STATE		SHEET NO.
STATE	ROUTE	PROJECT	ROUTE	PROJECT	
VA.			//	0011-080-108 C-501	21(20)

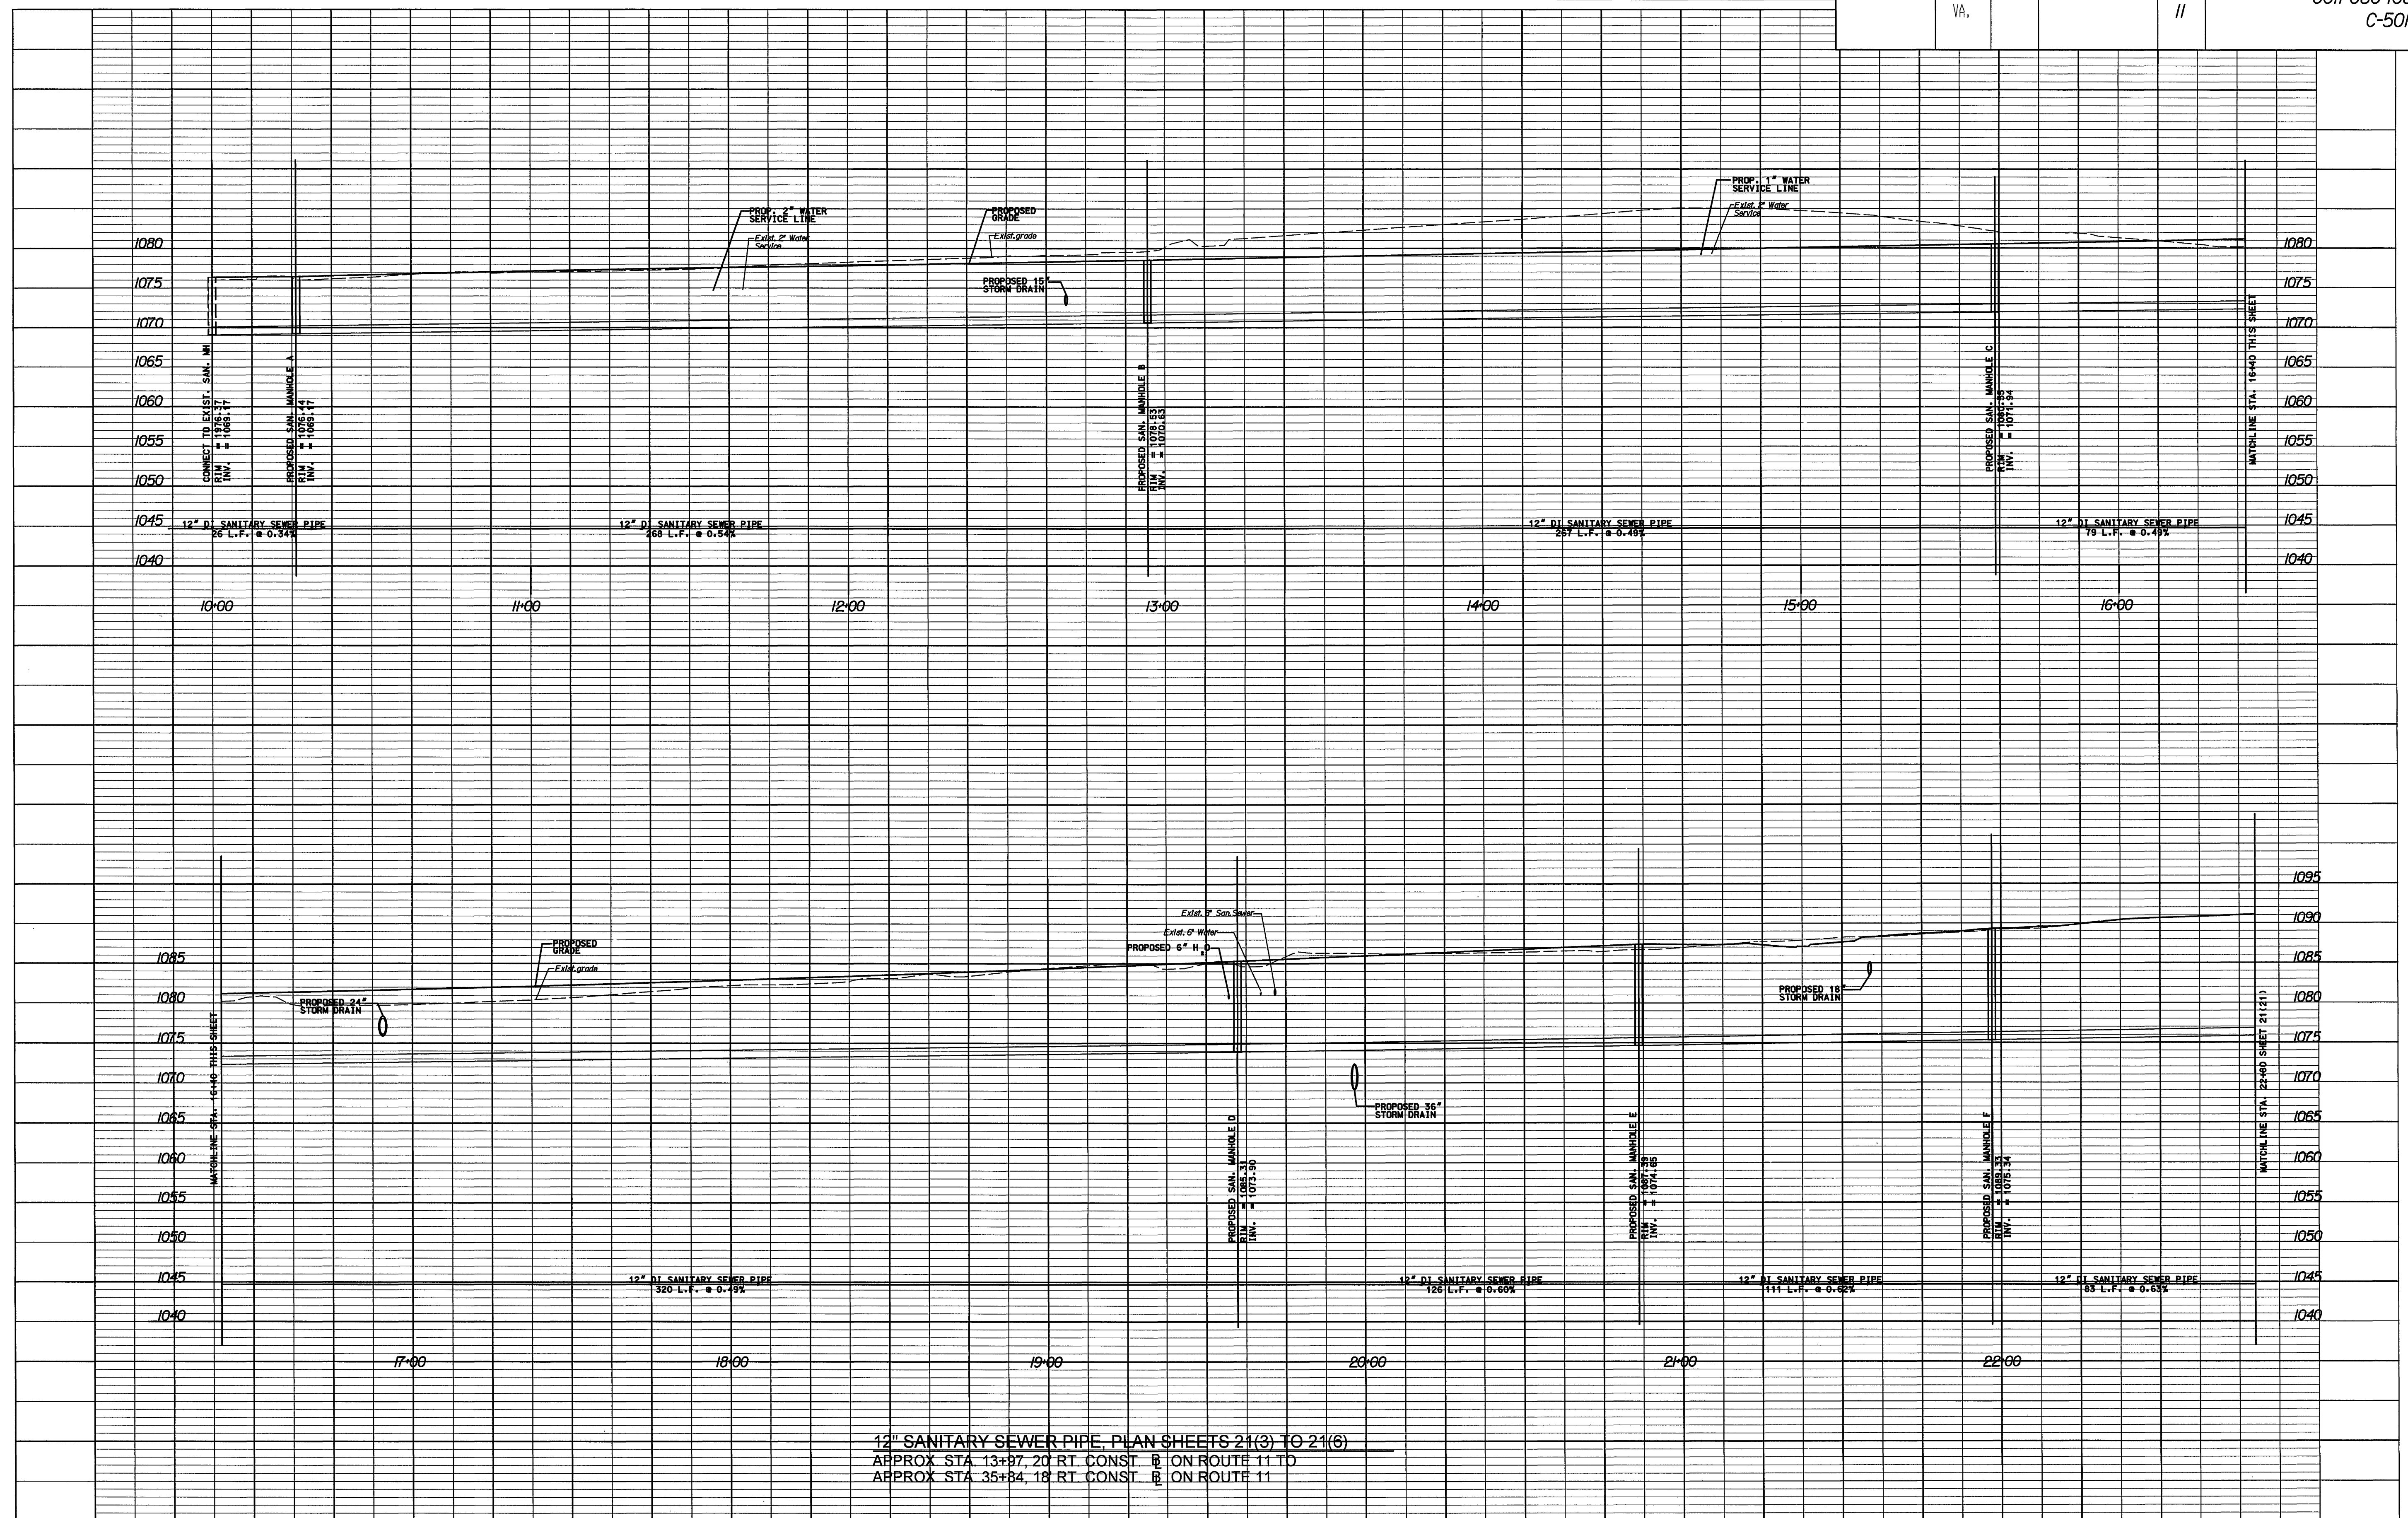

12" SANITARY SEWER PIPE, PLAN SHEETS 21(3) TO 21(6)
APPROX. STA. 13+97, 20 RT. CONST. B ON ROUTE 11 TO
APPROX. STA. 35+34, 18 RT. CONST. B ON ROUTE 11

PLAN NO.	PROJECT	FILE NO.	SHEET NO.
	0011-080-108		21(20)