


\$REF006
\$LEV006

REVISED	FEDERAL AD		STATE		SHEET NO.
STATE	ROUTE	PROJECT	ROUTE	PROJECT	
VA.			//	0011-080-108 C-501	21(21)

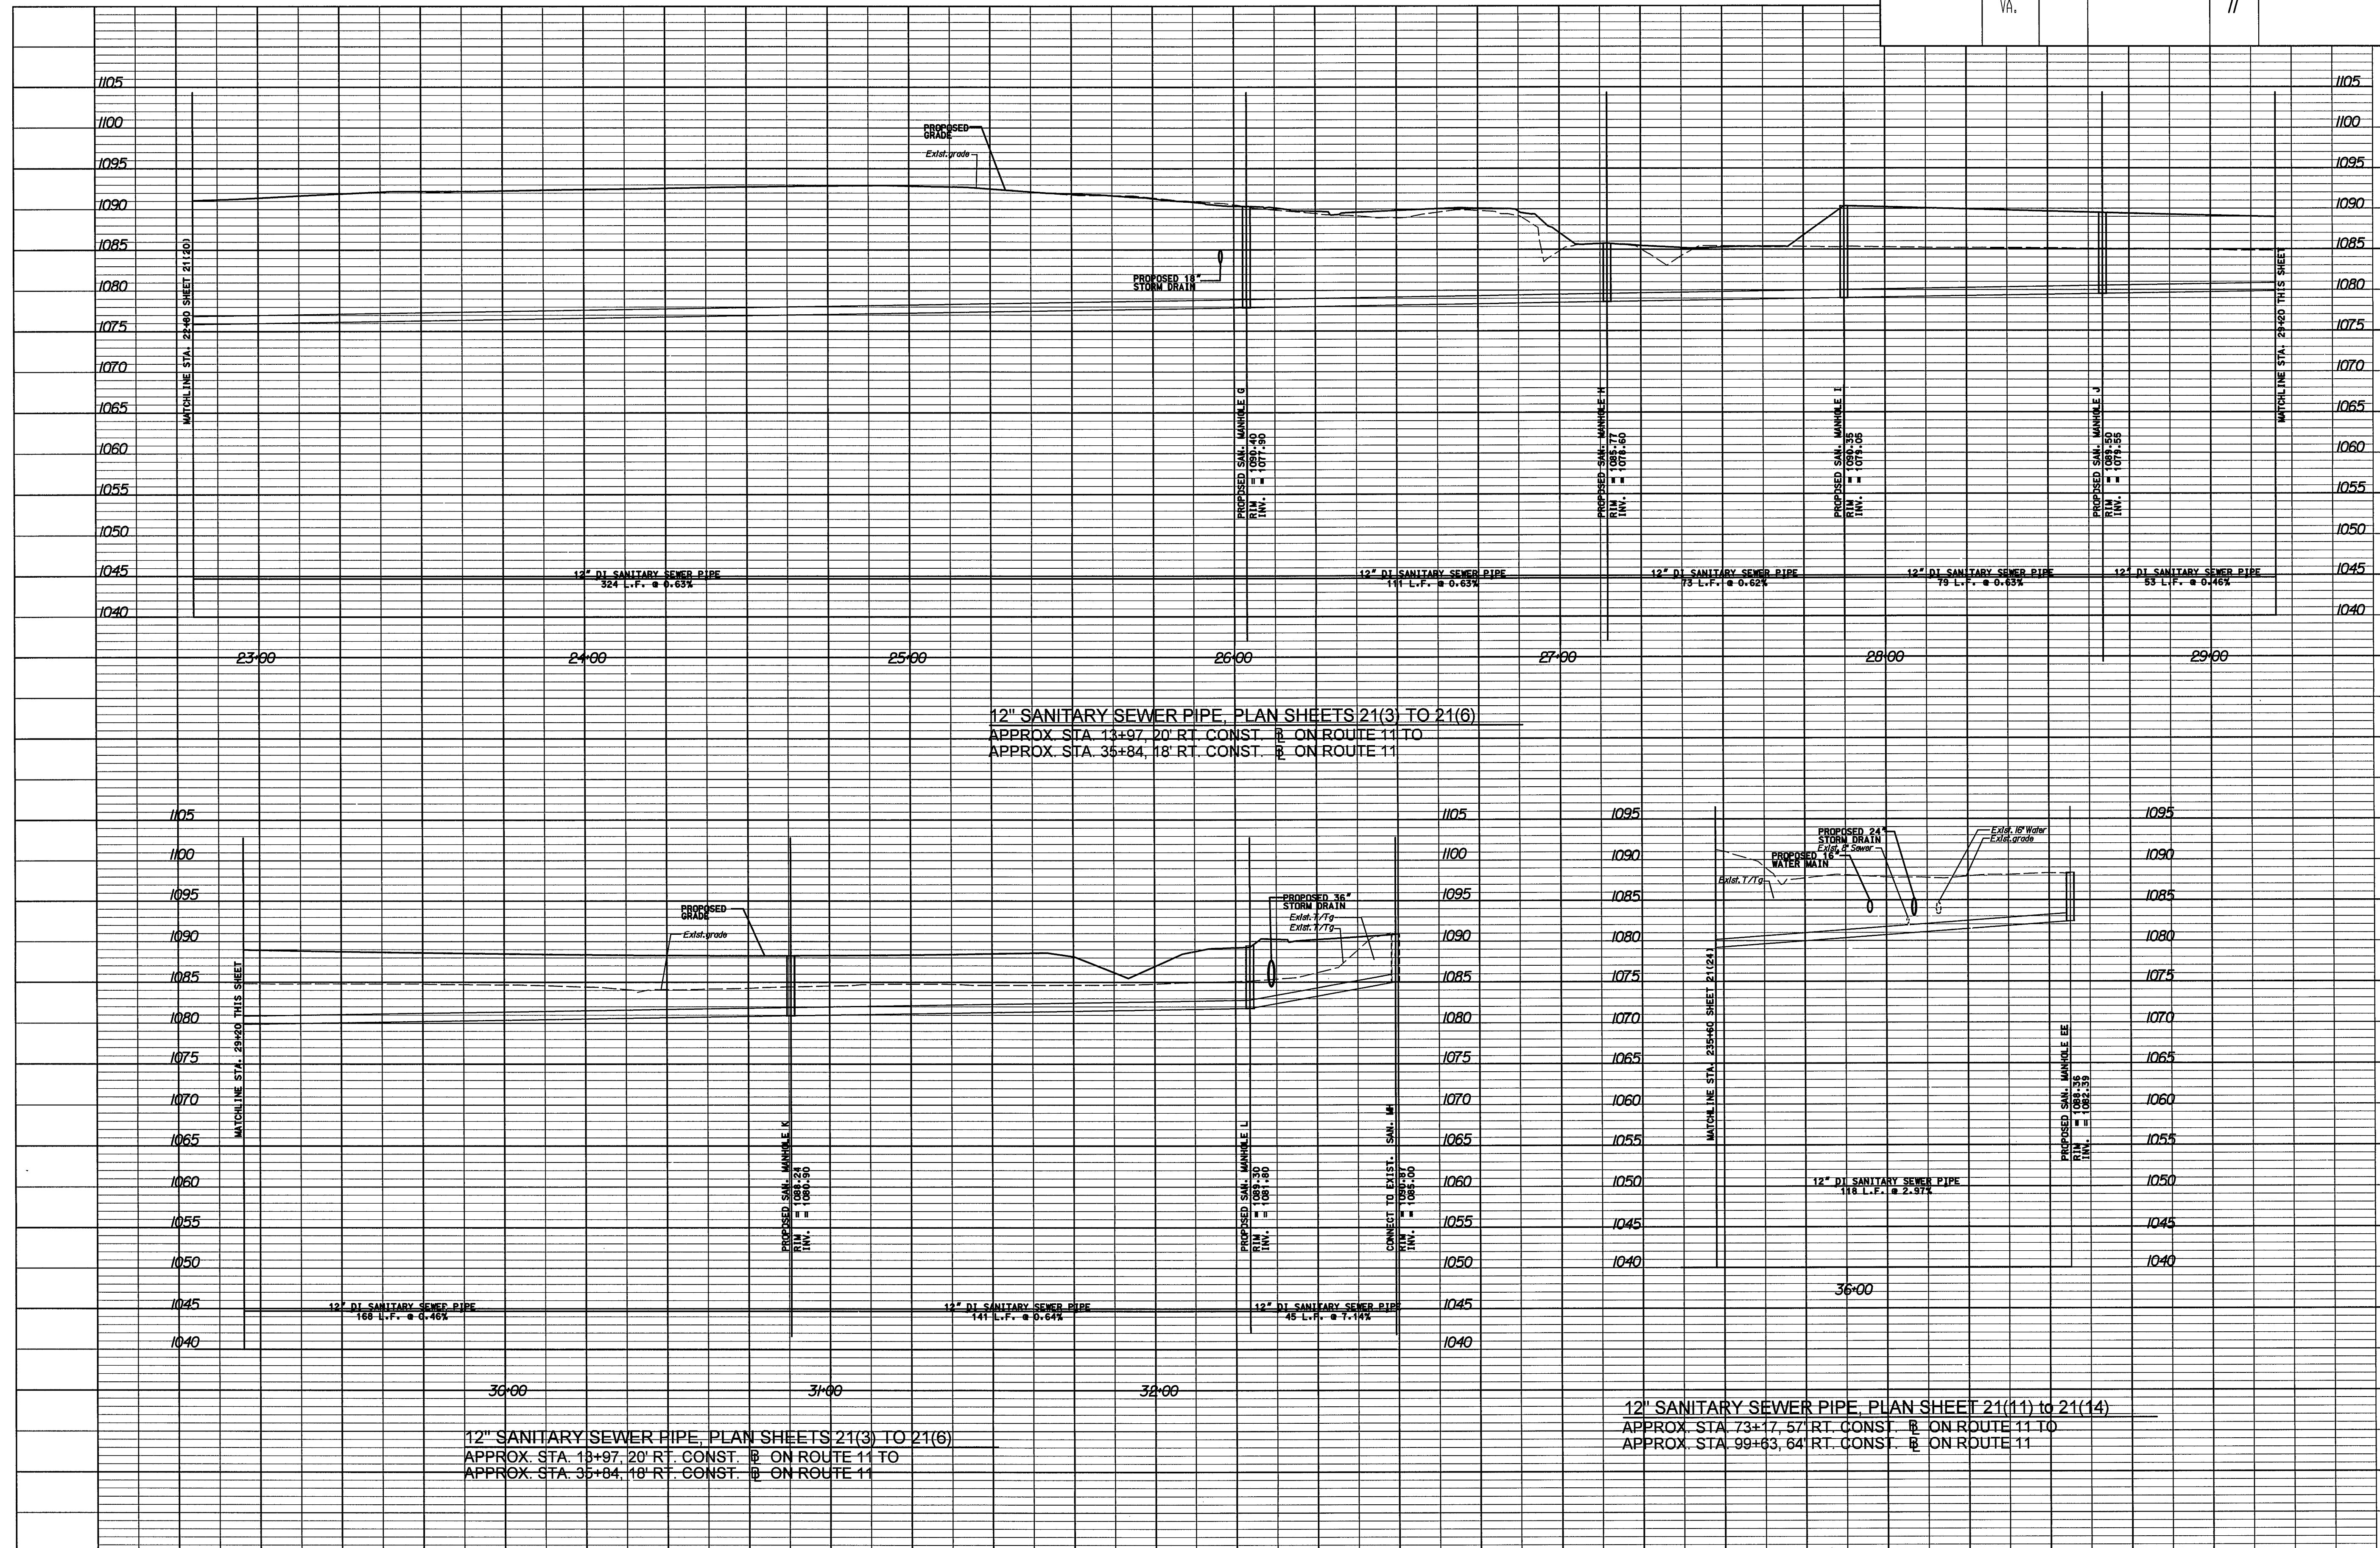

12" SANITARY SEWER PIPE, PLAN SHEET 21(11) to 21(14)
APPROX. STA. 73+17.57 RT. CONST. E ON ROUTE 11 TO
APPROX. STA. 99+63.64 RT. CONST. E ON ROUTE 11